


1 EAST ELEVATION
PROPOSED

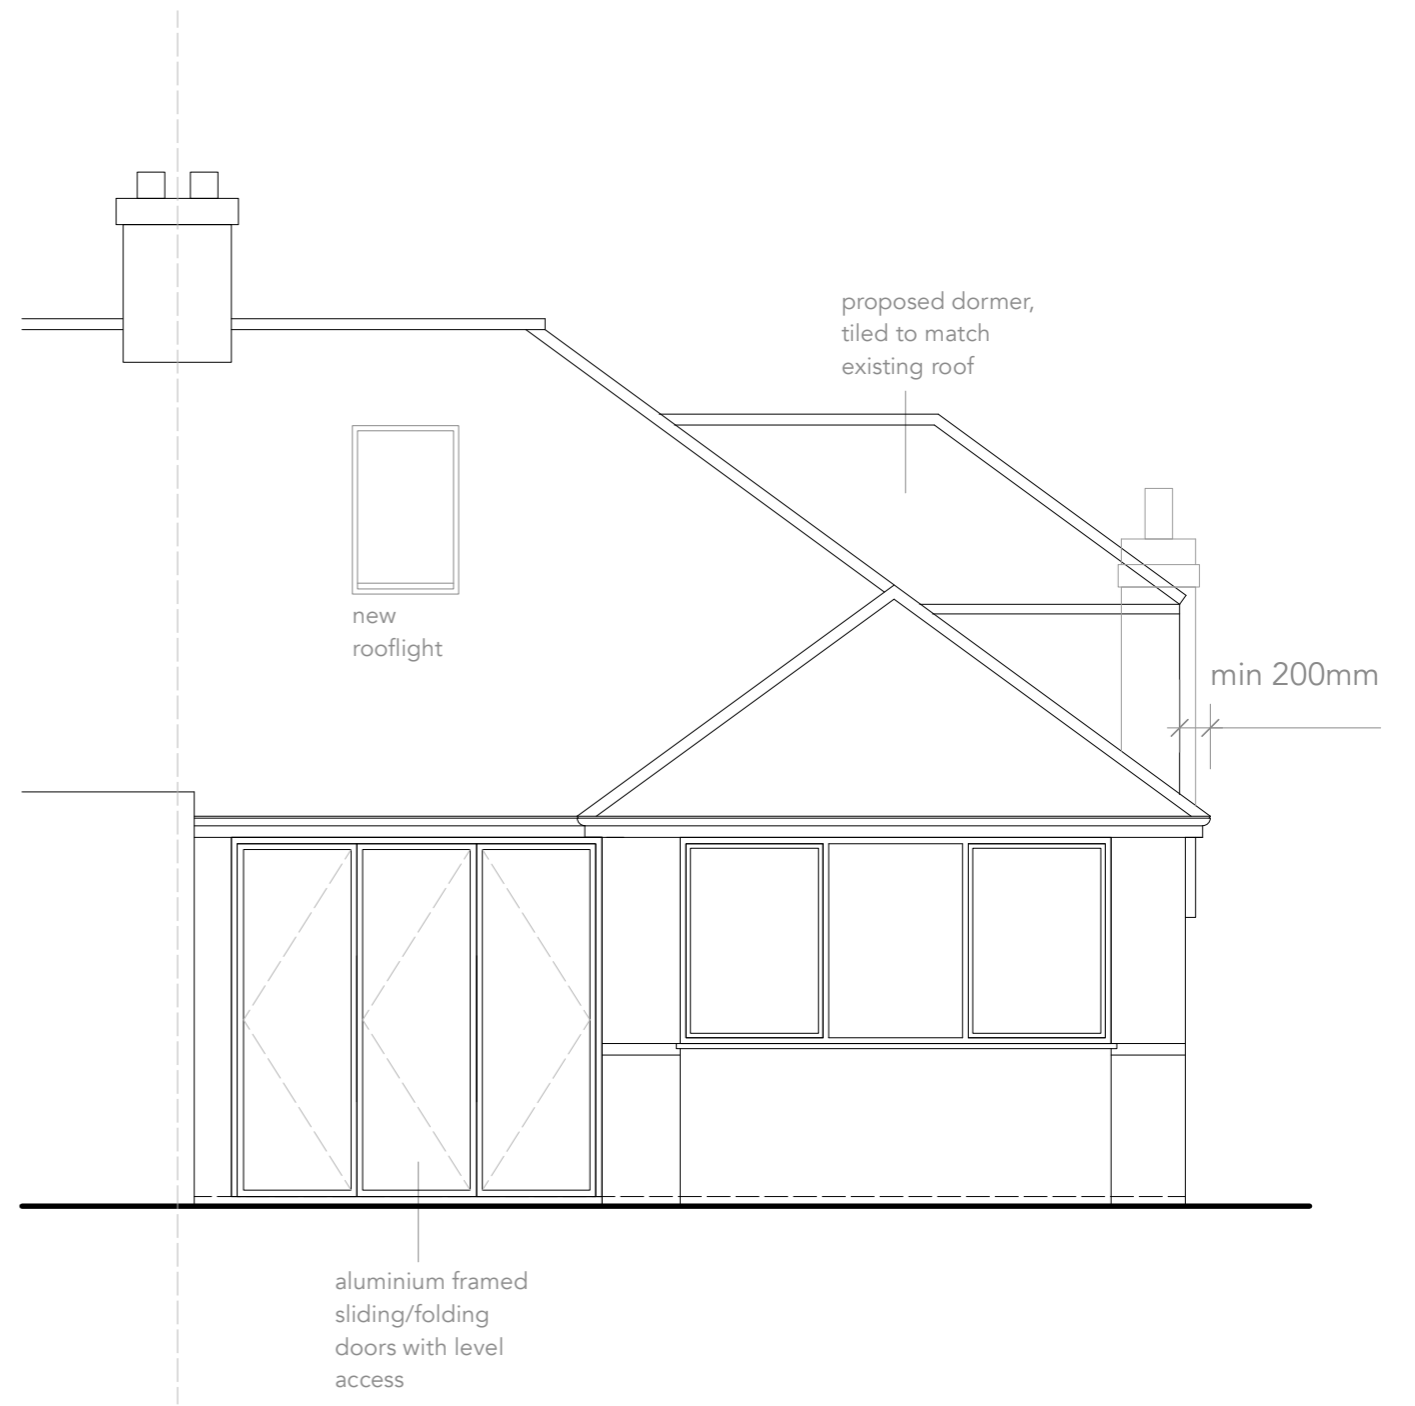

2 WEST ELEVATION
PROPOSED

DO NOT scale from this drawing. DO NOT use any information without checking on site.
DO NOT use any of the building areas indicated for valuation, purchase, sale or any legally binding contract unless explicitly authorised. DO NOT reproduce any part of this drawing without prior written consent.
CHECK this drawing in the latest revision.
The drawings are copyright.

© Feral Studio Architecture 2023

	50 APPLSHAM WAY HOVE
	PROPOSED FRONT AND REAR ELEVATIONS
UPPER WAEN KERRY POWYS 07769746939 feralstudioarchitecture@gmail.com	1:50@A3 SEPTEMBER 2023
CLIENT KERRY WILLIAMS	DRAWING NUMBER 23-91-10 REVISION A

