
 


PROPOSED ROOF Plan 1:50

N

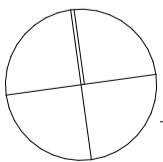

Contractors must verify all dimensions on site before commencing any work or making any shop drawings: no dimensions are to be scaled from the drawing. All materials specified on this drawing are to be used strictly in accordance with the manufacturers recommendations and current codes of practice. This drawing and the design thereon is the copyright of GSD Architecture Limited and must not be reproduced without their written consent. All rights reserved.

GSD ARCHITECTURE ARCHITECTURE AND GREEN BUILDING ADVICE 9 Patrick Road • West Bridgford • Nottingham • NG2 7JY T 07981 501322 • E email@gilschalom.com	PROJECT 1 Oakfields Rd, West Bridgford	DWG TITLE	PROPOSED ROOF Plan	PLANNING SUB THIS ISSUE 17/10/2023 Do not scale: refer to figured dimensions * Dimension to be checked on site
	CLIENT Rosemarie Lee	DWG NO.	2303 / 102 REV	
	DWG SCALE 1:50 @ A3	FIRST ISSUED	12/10/2023	