



ALL PROPOSED MATERIALS TO MATCH EXISTING DWELLING

Notes
 This document is issued for the party which commissioned it and for specific purposes connected with the captioned project only. It should not be relied upon by any other party or used for any other purpose.
 Darren Baird Architecture accepts no responsibility for the consequences of this document being relied upon by any other party, or being used for any other purpose, or containing any error or omission which is due to an error or omission in data supplied to us by other parties.


PLEASE REFER TO ALL CIVIL, STRUCTURAL AND M&E DRAWINGS AND SPECIFICATIONS IN CONJUNCTION WITH THIS DRAWING.

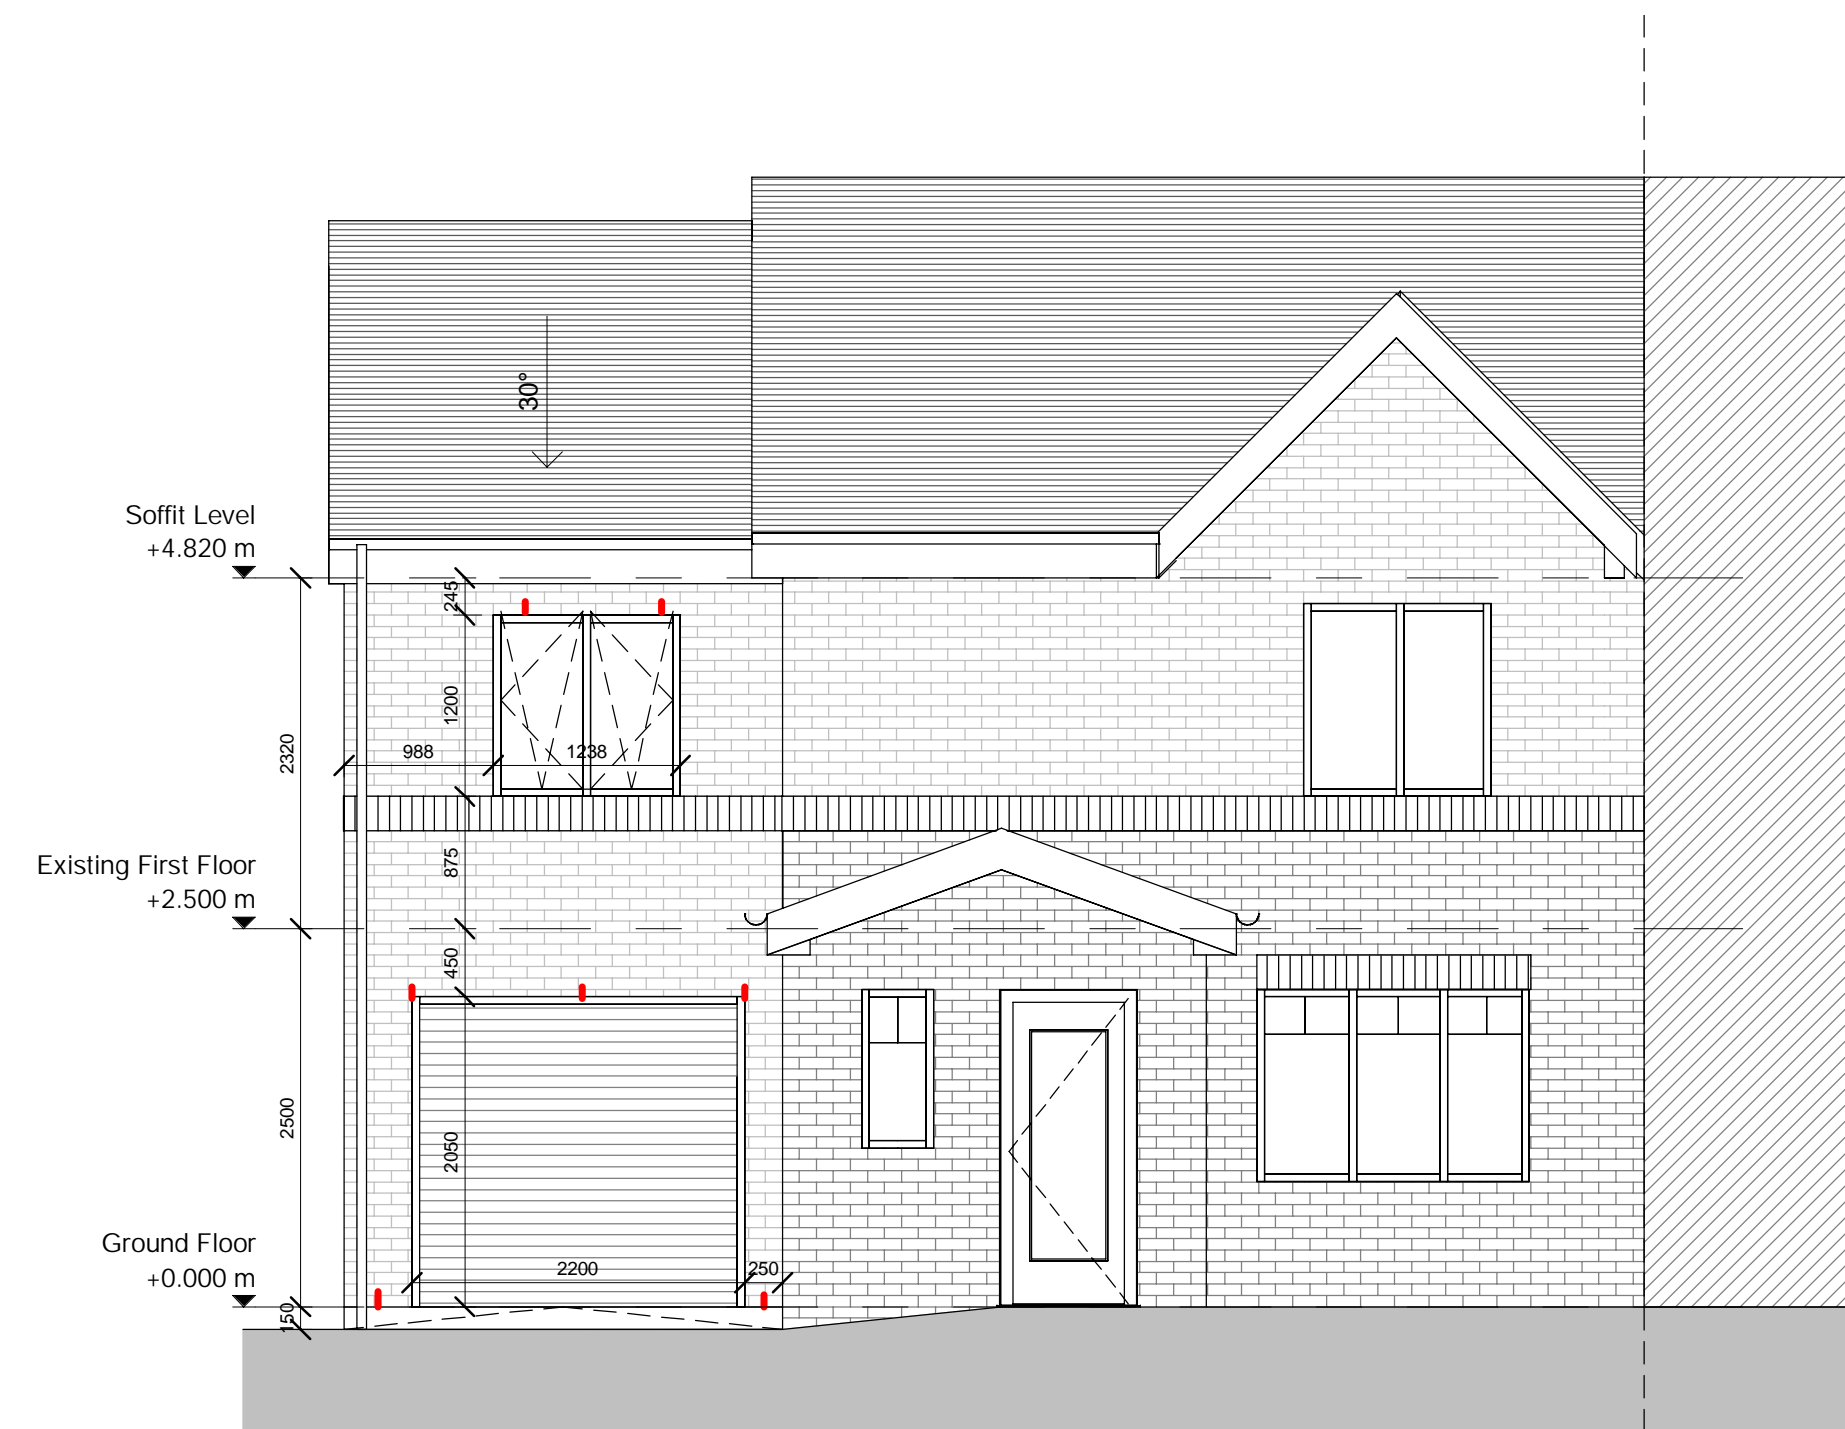


Proposed Front Elevation
1 : 50

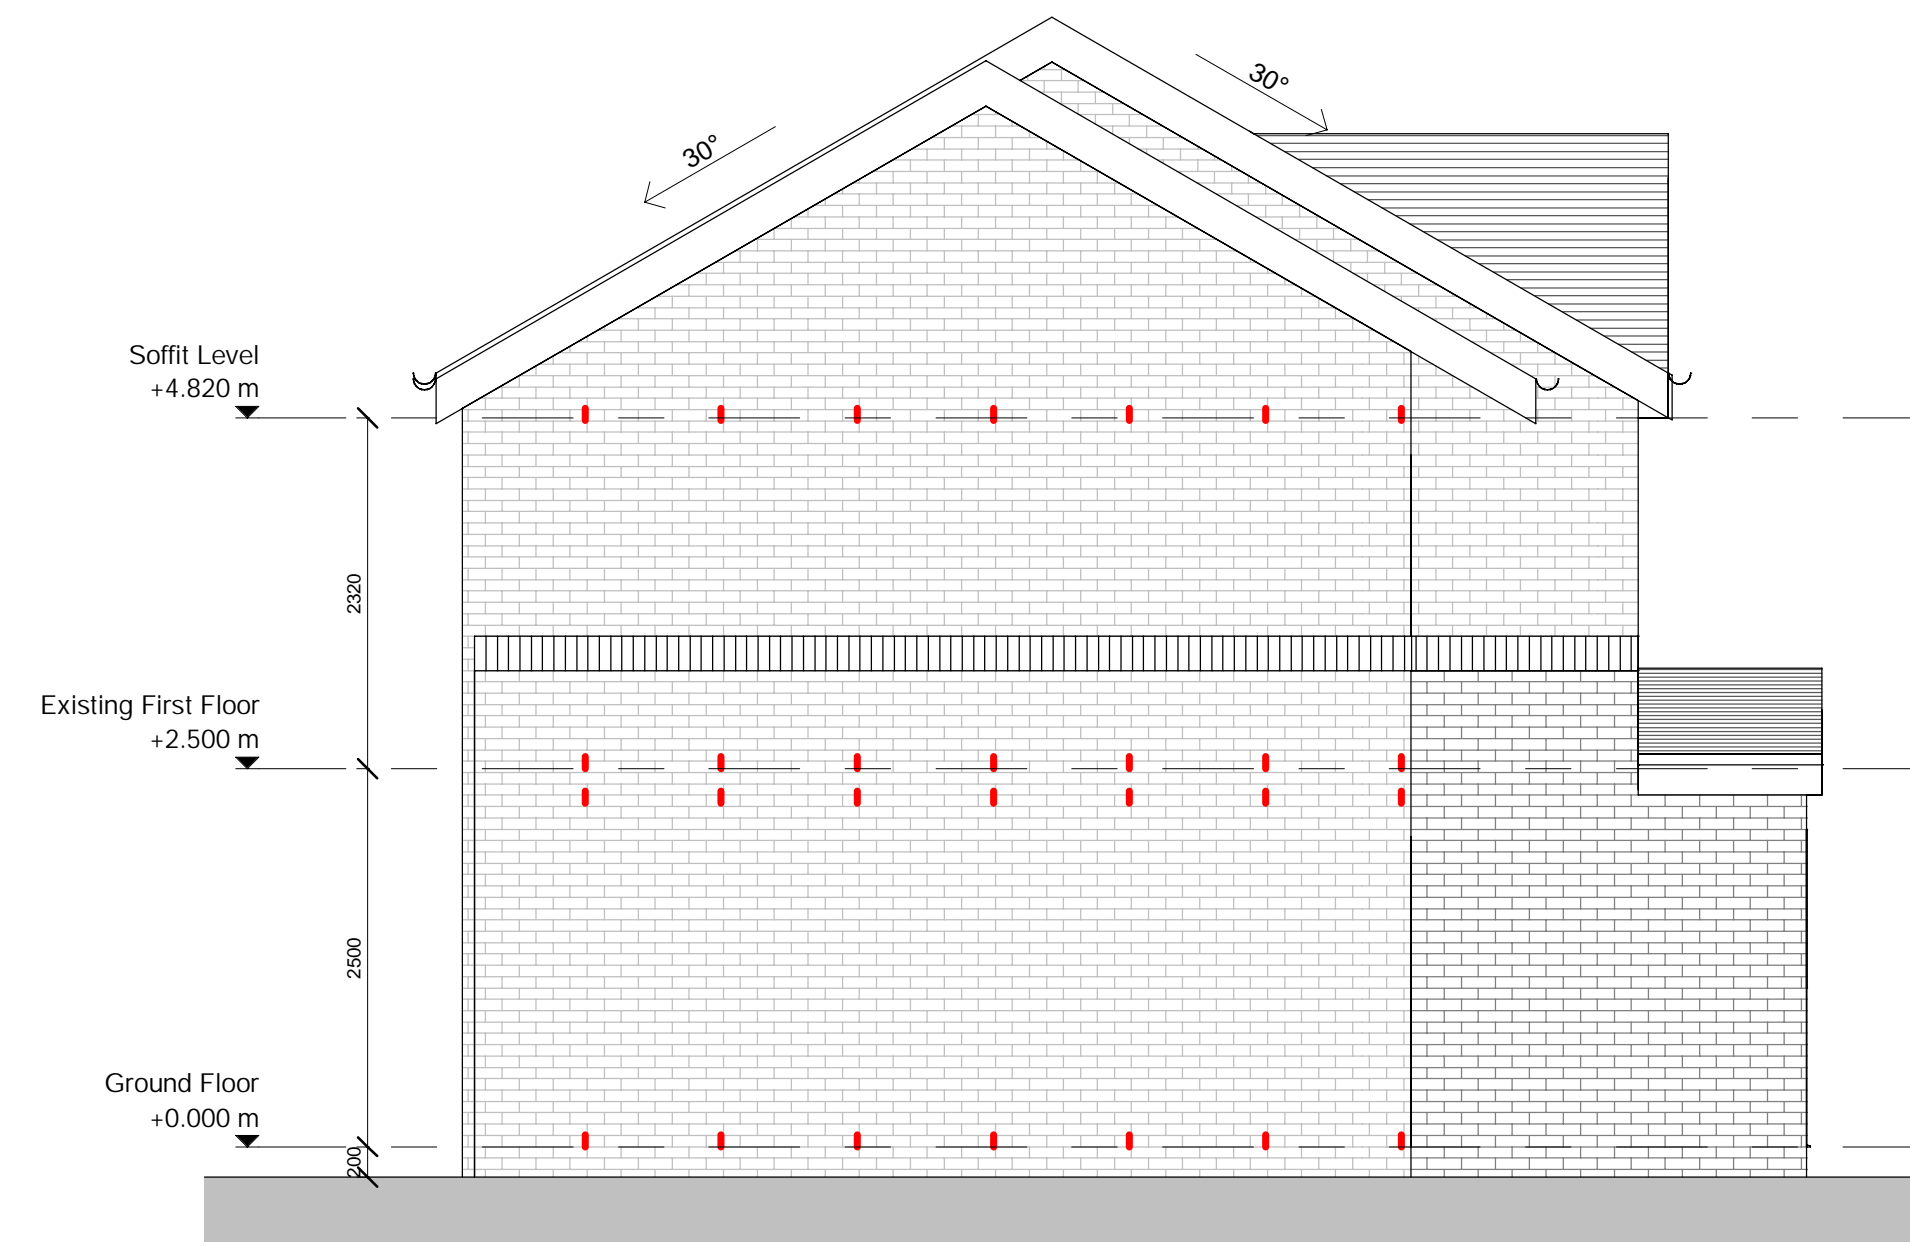

Proposed Side Elevation
1 : 50

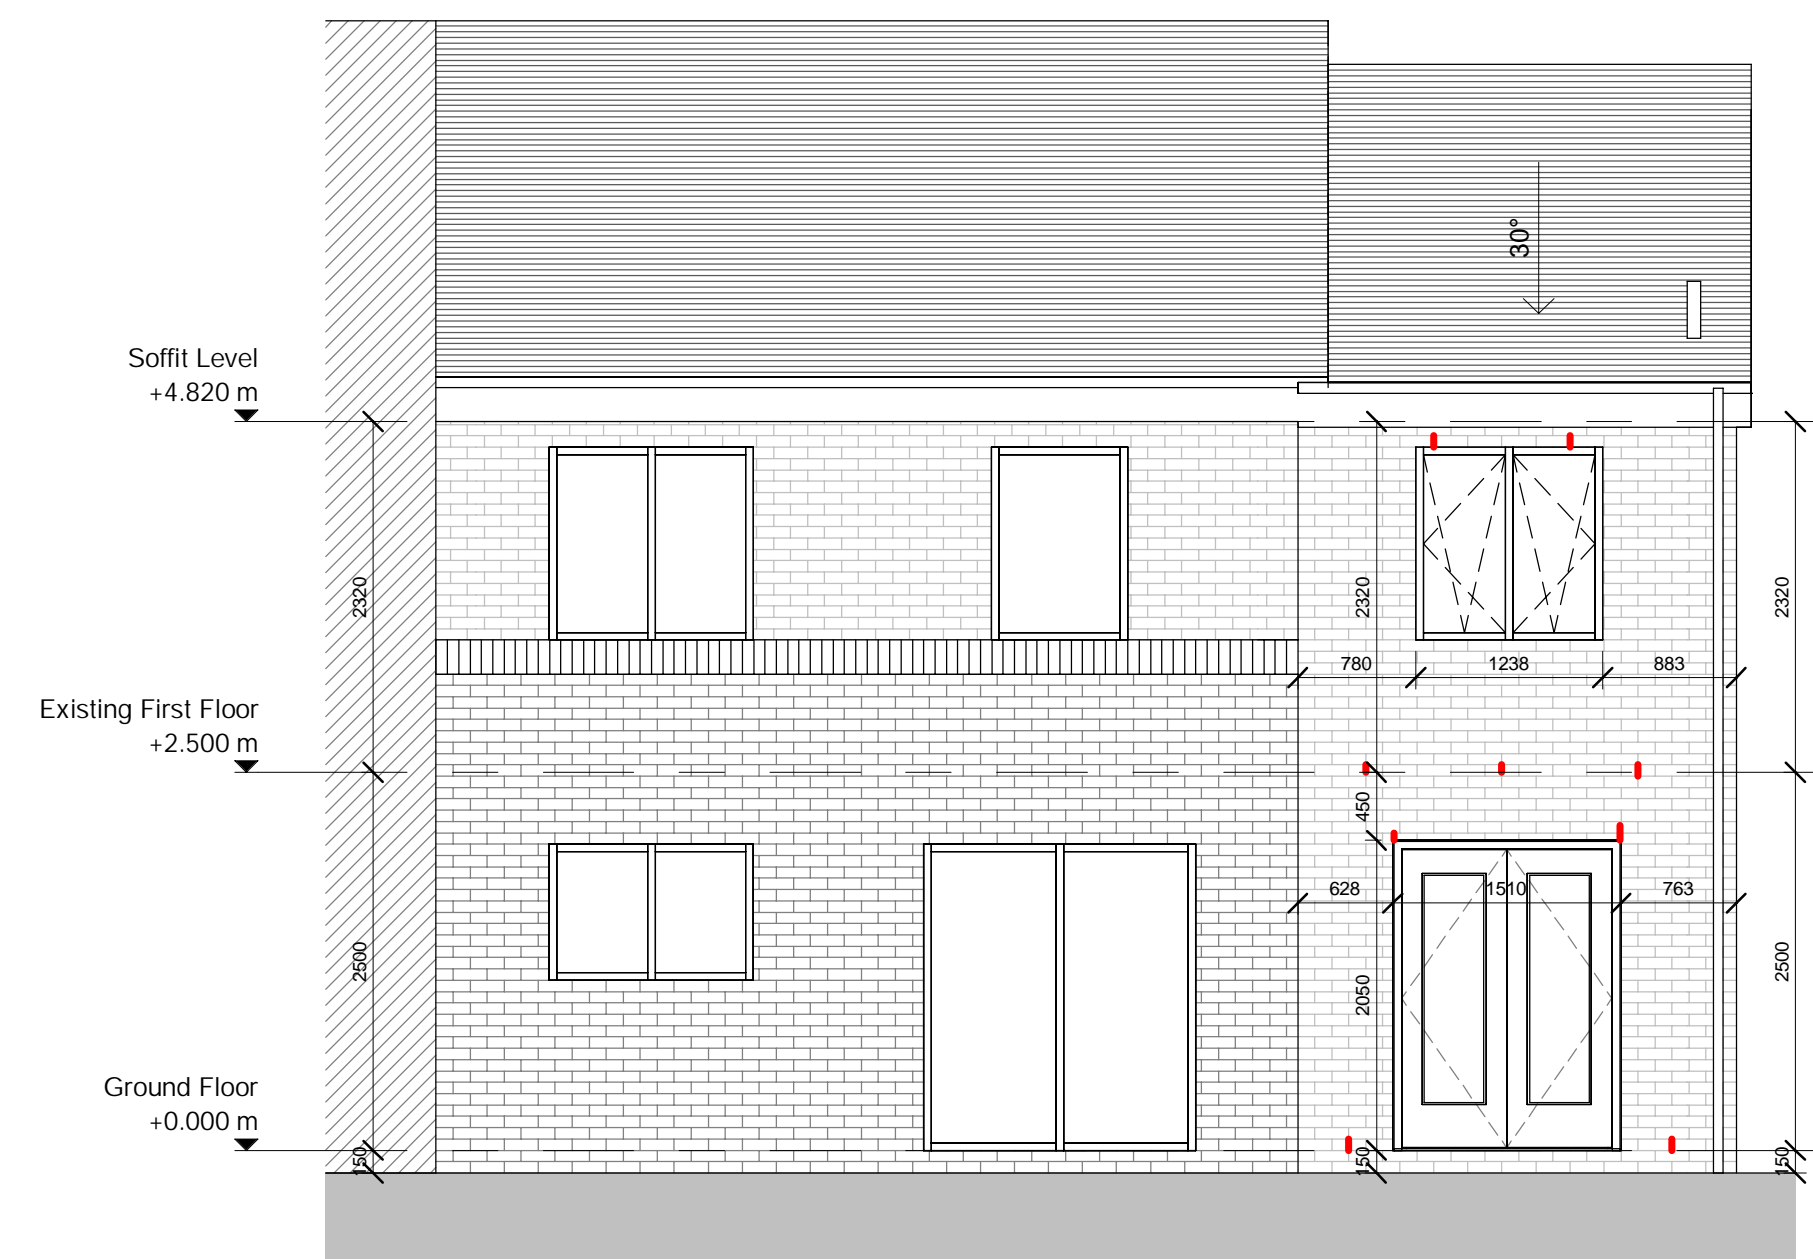

Proposed Rear Elevation
1 : 50

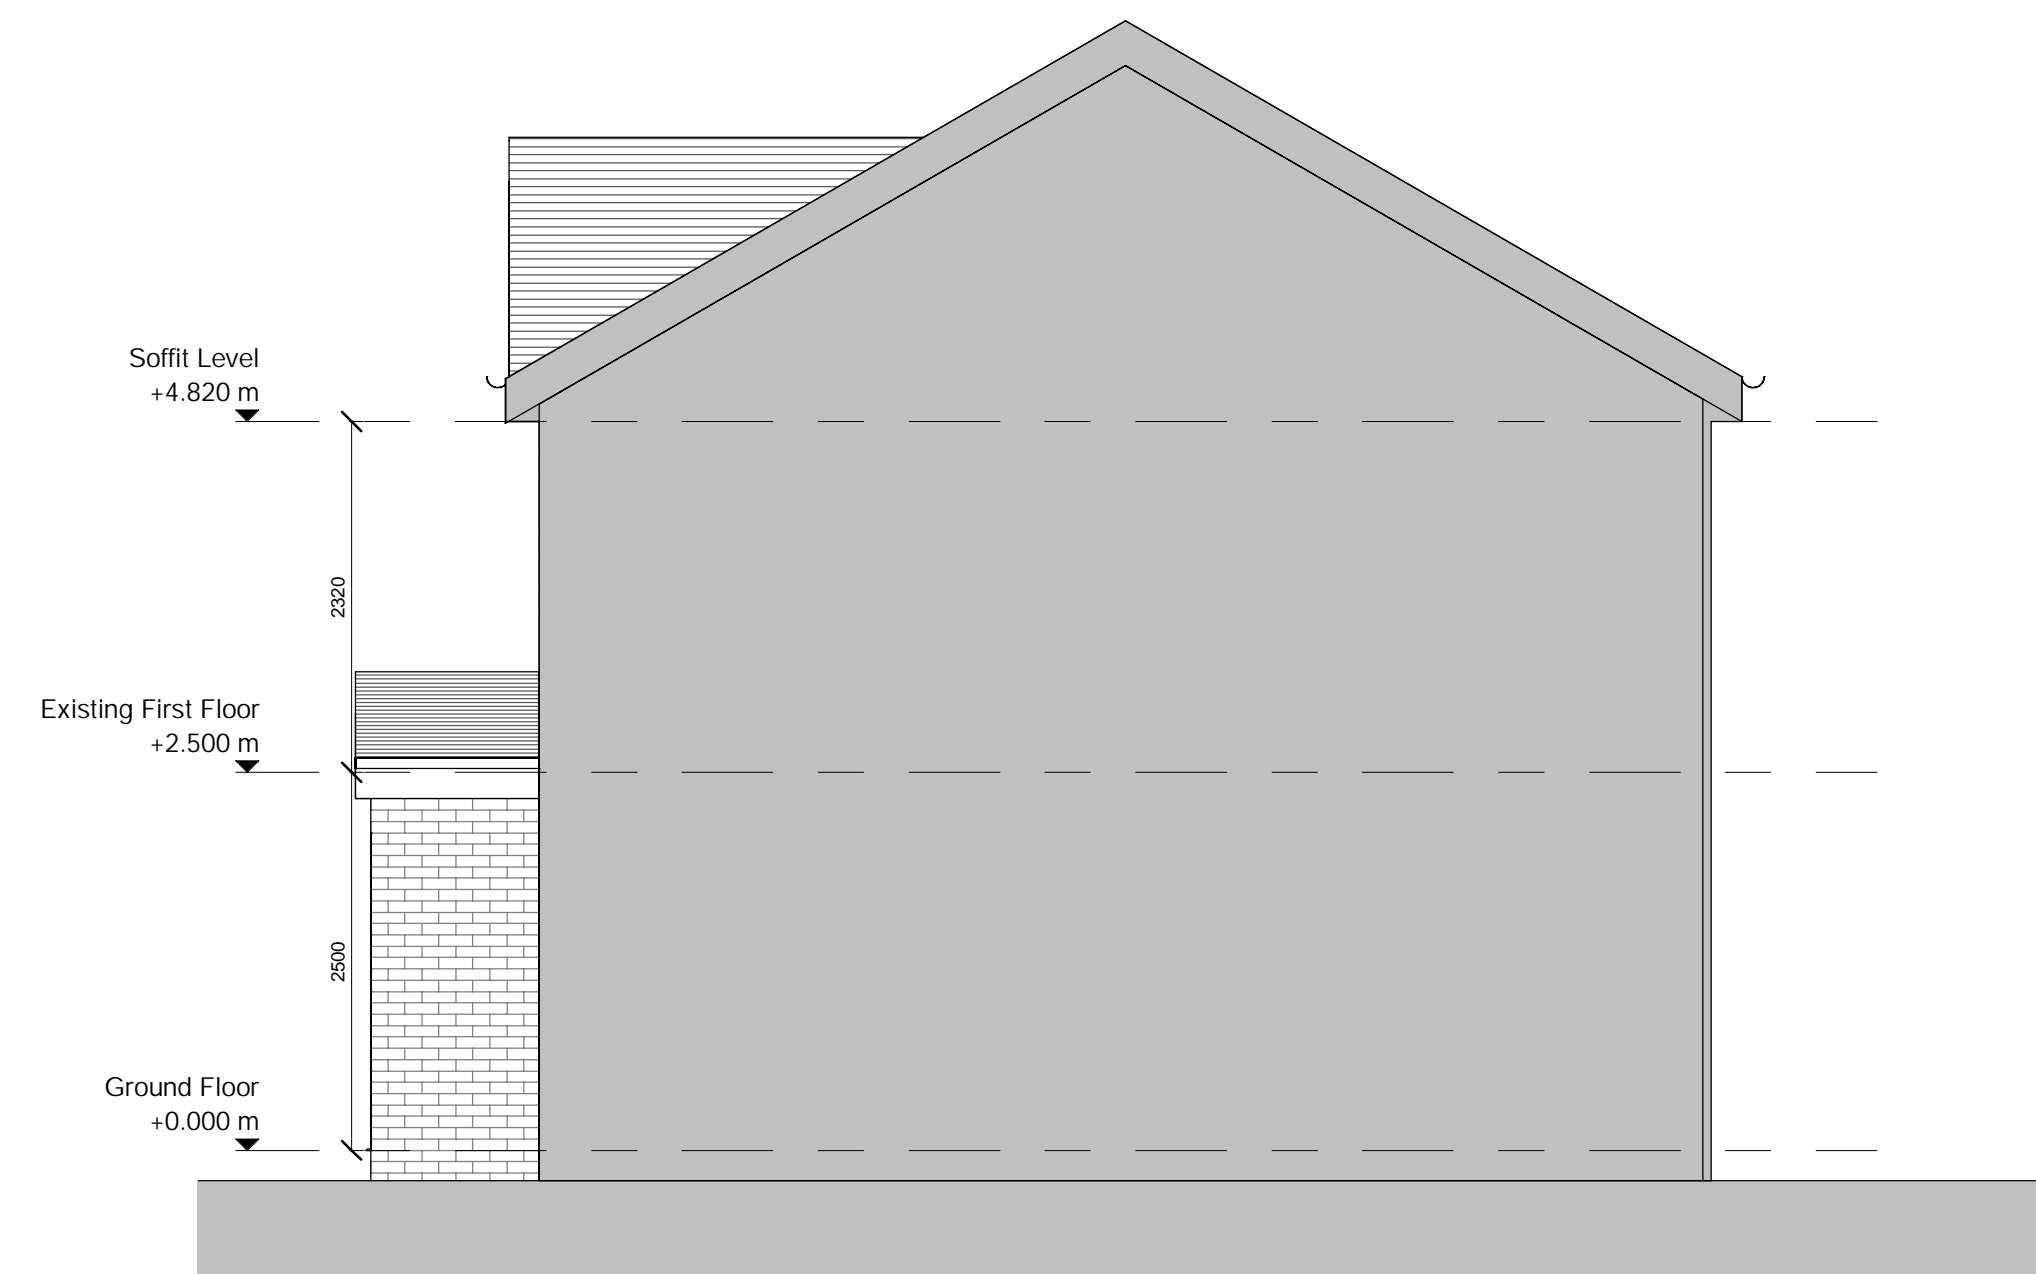

Proposed Side Elevation 2
1 : 50

Rev	Date	Drawn	Description
-----	------	-------	-------------



**DARREN BAIRD
ARCHITECTURE**

Client
 Mrs Gillian Dick
 44 Montgarrie Street
 Glasgow
 G51 4JL

Title
 Planning Application -
 Proposed Elevations

Scale at A1	Status	Rev
1 : 50	PRE	A

Drawing Number
 DBA-032017-AR-00-0005

