



Notes

This document is issued for the party which commissioned it and for specific purposes connected with the captioned project only. It should not be relied upon by any other party or used for any other purpose.
 Darren Baird Architecture accepts no responsibility for the consequences of this document being relied upon by any other party, or being used for any other purpose, or containing any error or omission which is due to an error or omission in data supplied to us by other parties.


PLEASE REFER TO ALL CIVIL, STRUCTURAL AND M&E DRAWINGS AND SPECIFICATIONS IN CONJUNCTION WITH THIS DRAWING.

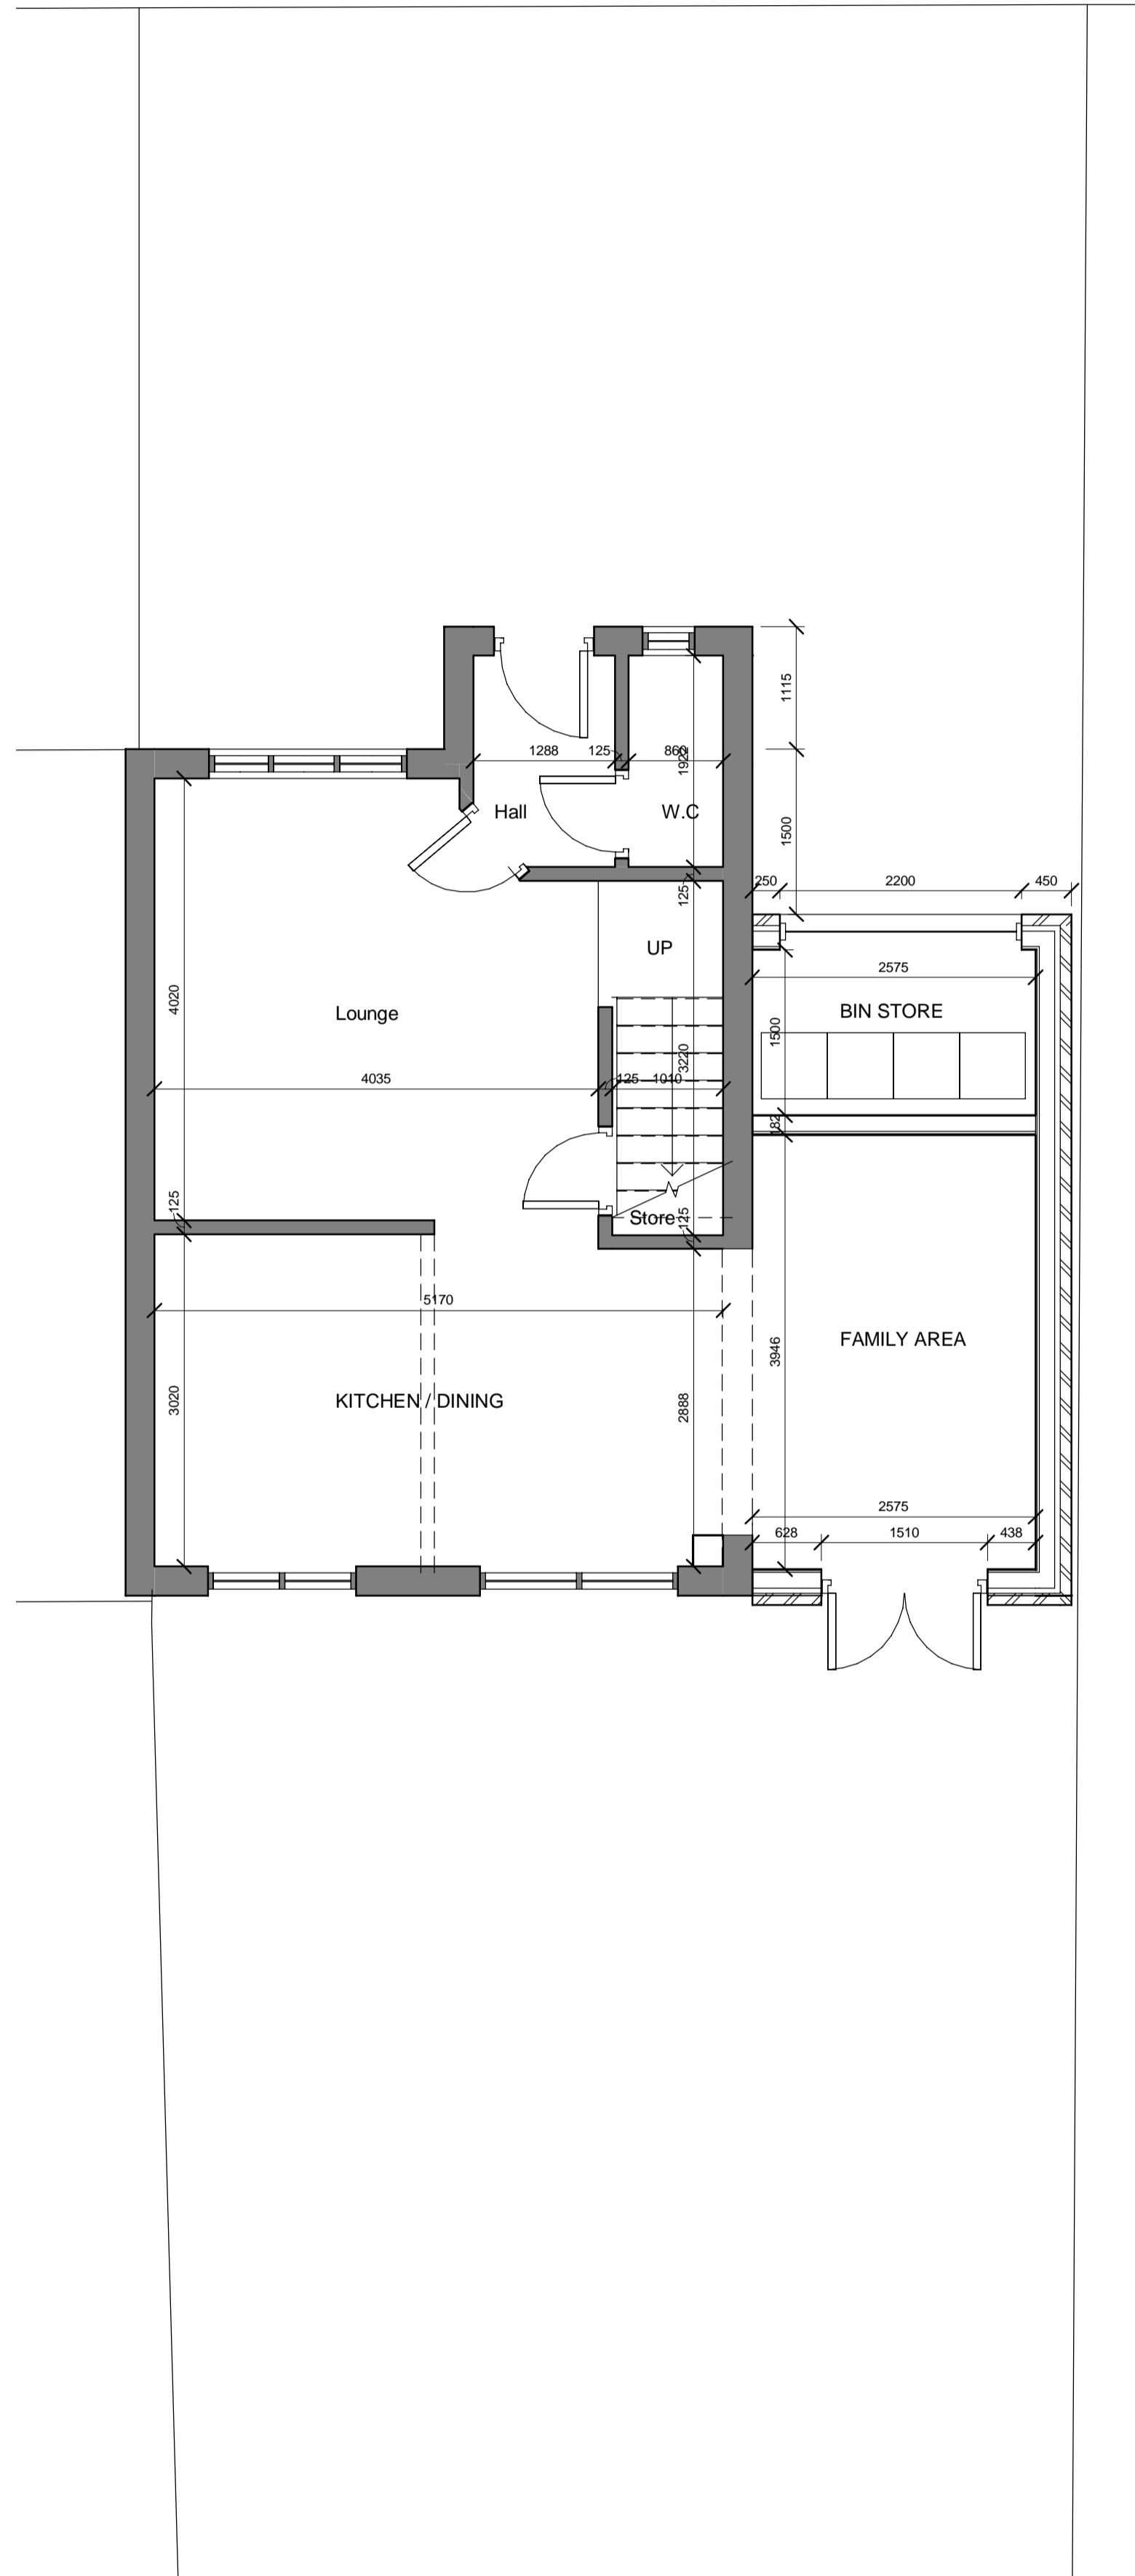


Proposed Ground Floor
1 : 50

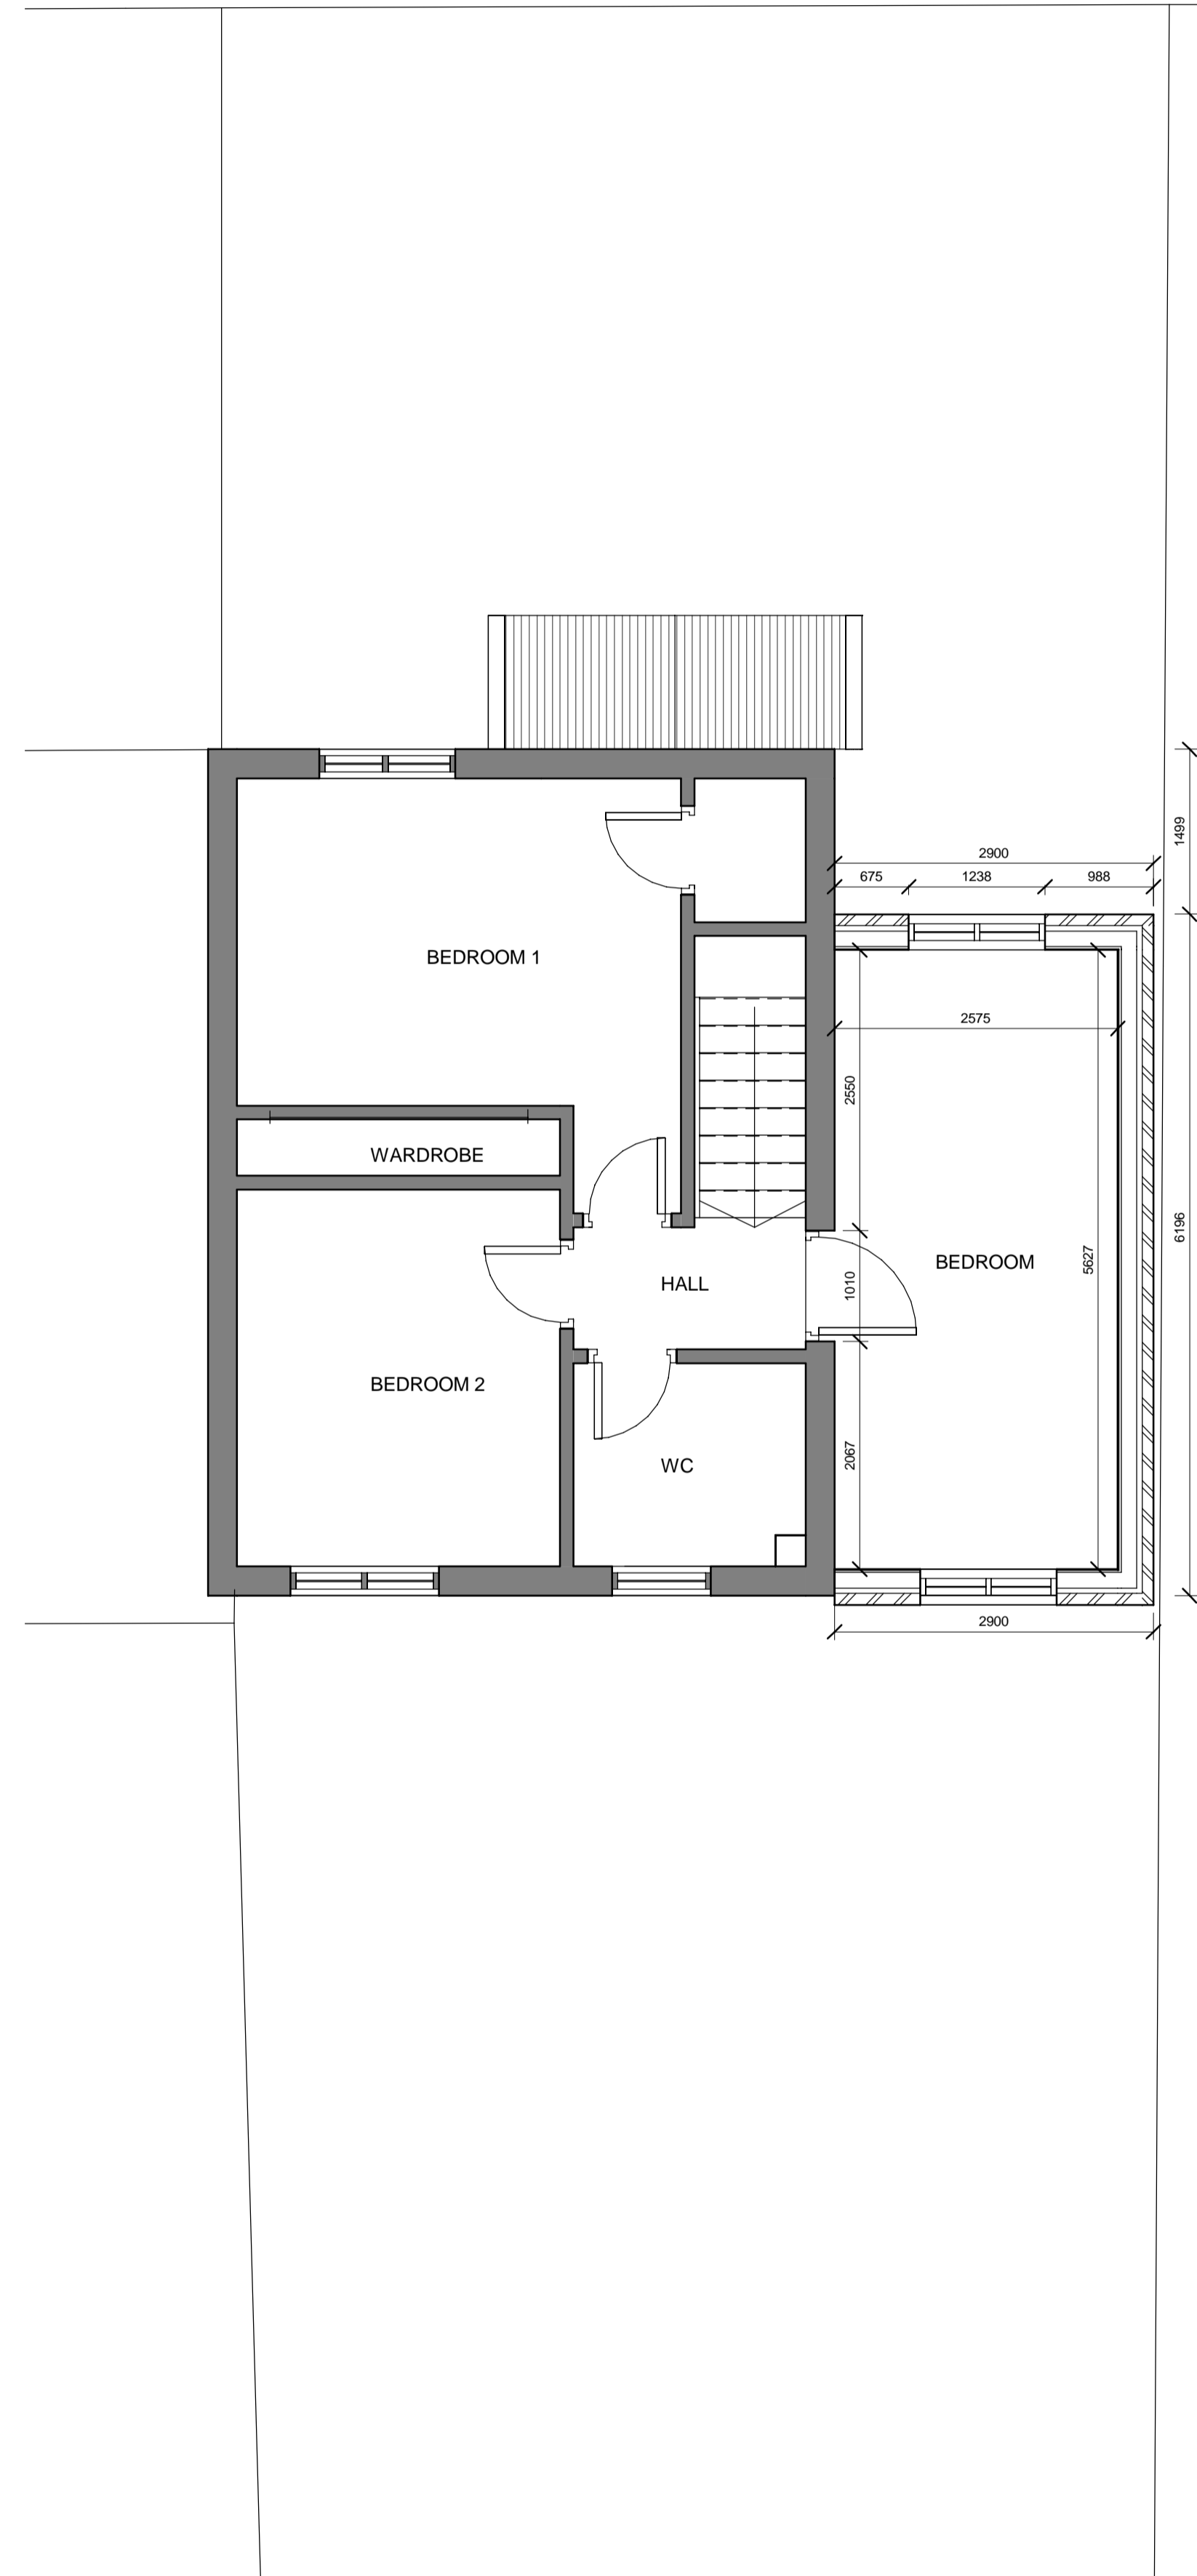

Proposed First Floor
1 : 50

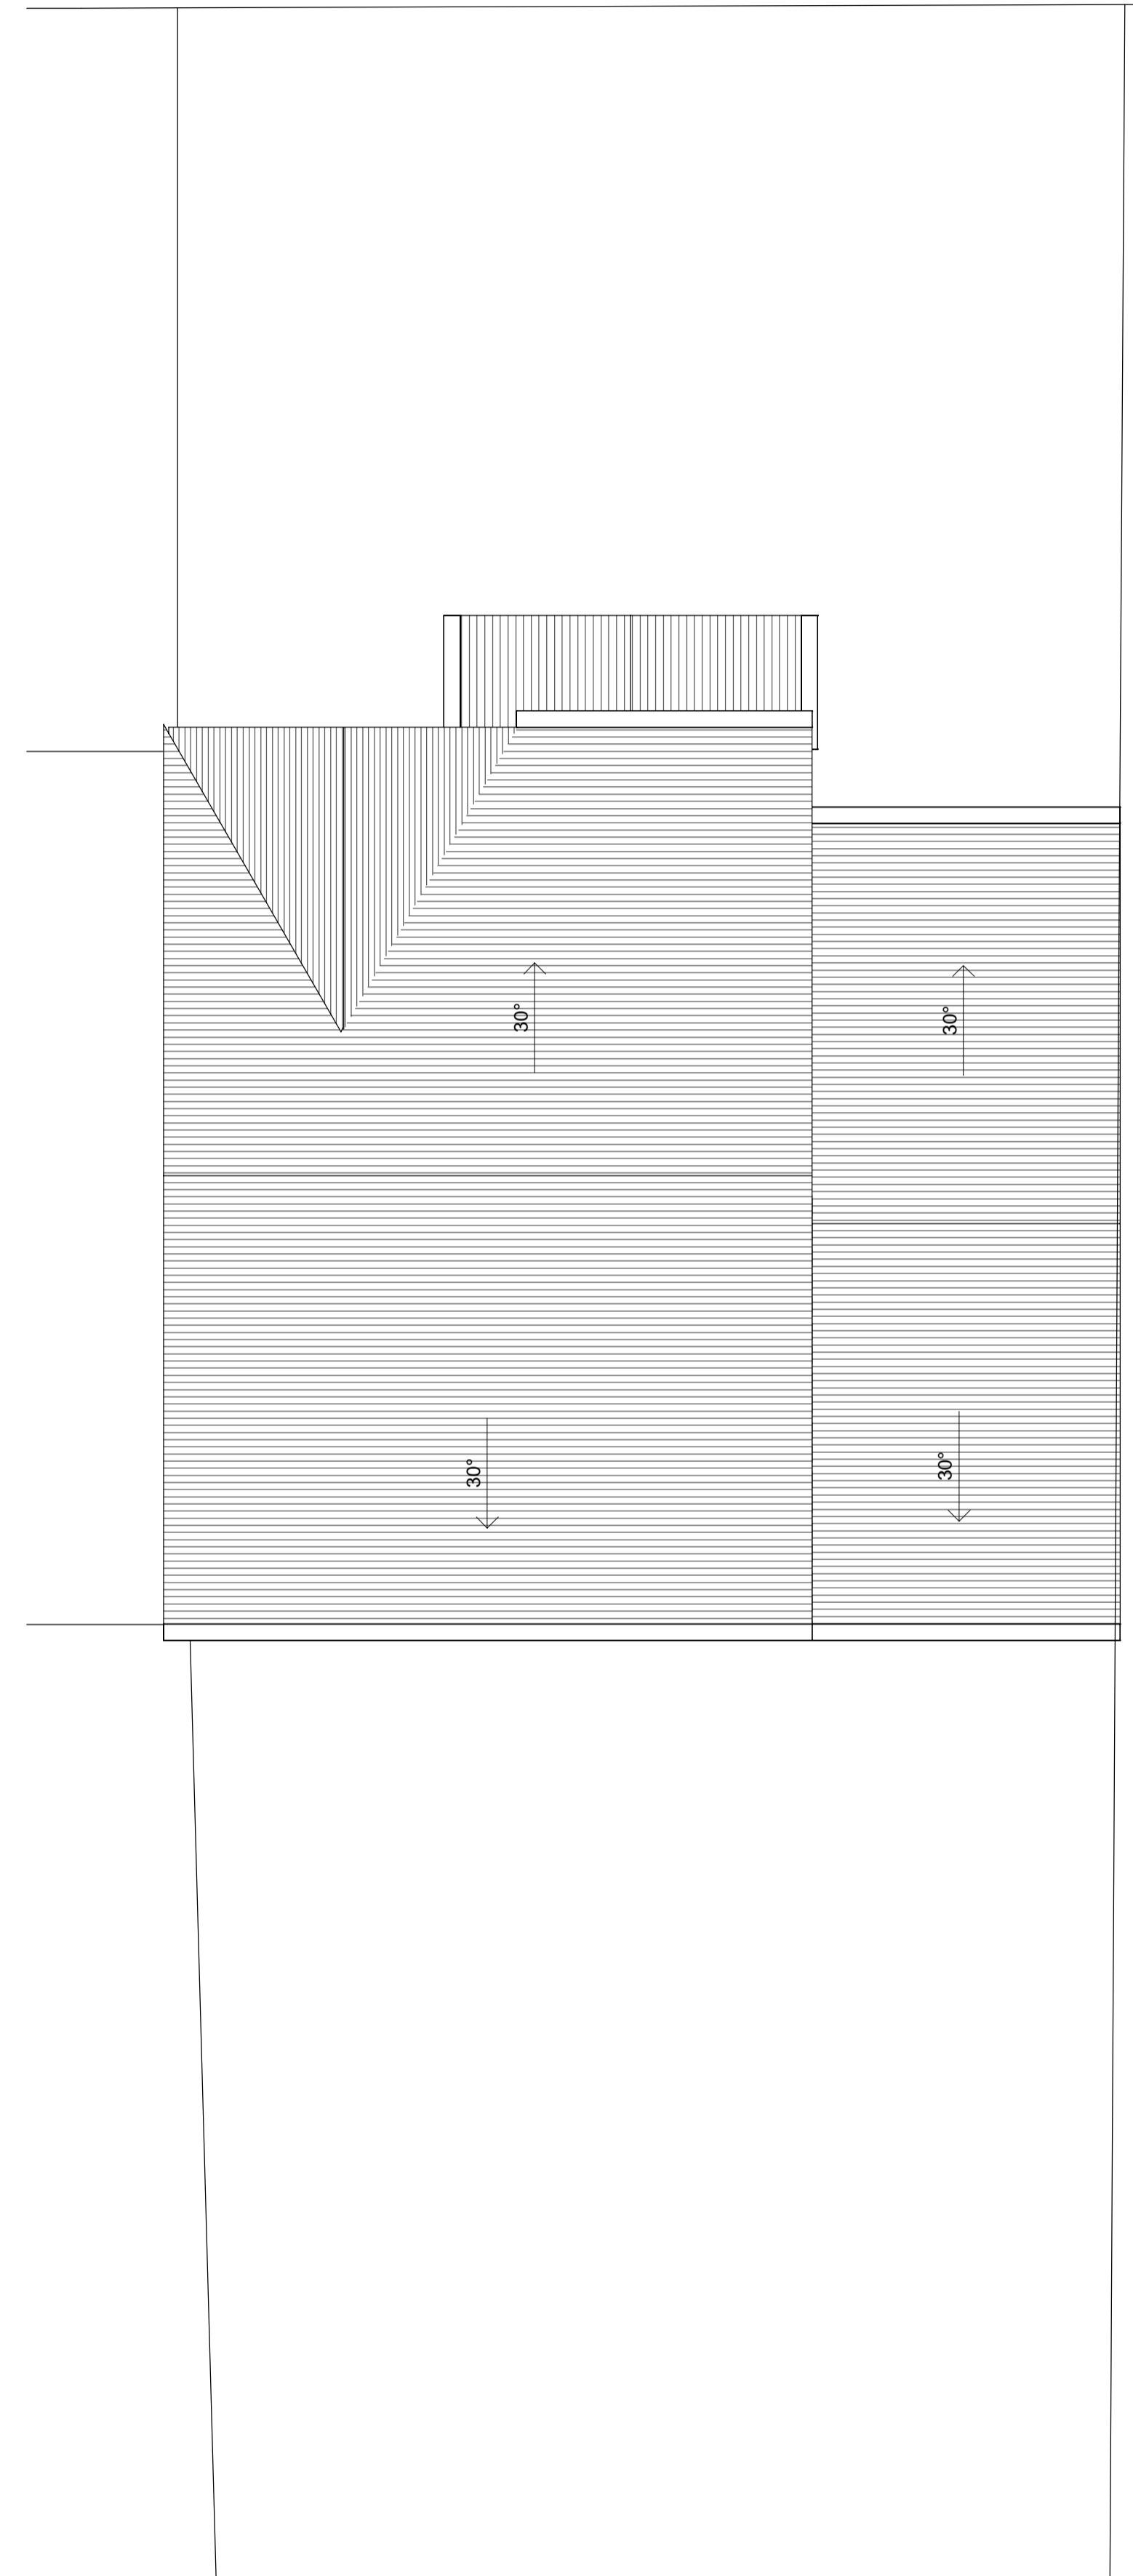

Proposed Roof Plan
1 : 50

 

| Rev | Date | Drawn | Description |
|-----|------|-------|-------------|
|-----|------|-------|-------------|



DARREN BAIRD ARCHITECTURE

Client
 Mrs Gillian Dick
 44 Montgarrie Street
 Glasgow
 G51 4JL

Title
 Planning Application -
 Proposed Ground, First
 and Roof Plans

| Scale at A1 | Status | Rev |
|-------------|--------|-----|
| 1 : 50 | PRE | A |

Drawing Number
 DBA-032017-AR-00-0004