


Notes


This document is issued for the party which commissioned it and for specific purposes connected with the captioned project only. It should not be relied upon by any other party or used for any other purpose.

Darren Baird Architecture accepts no responsibility for the consequences of this document being relied upon by any other party, or being used for any other purpose, or containing any error or omission which is due to an error or omission in data supplied to us by other parties.


PLEASE REFER TO ALL CIVIL, STRUCTURAL AND M&E DRAWINGS AND SPECIFICATIONS IN CONJUNCTION WITH THIS DRAWING.

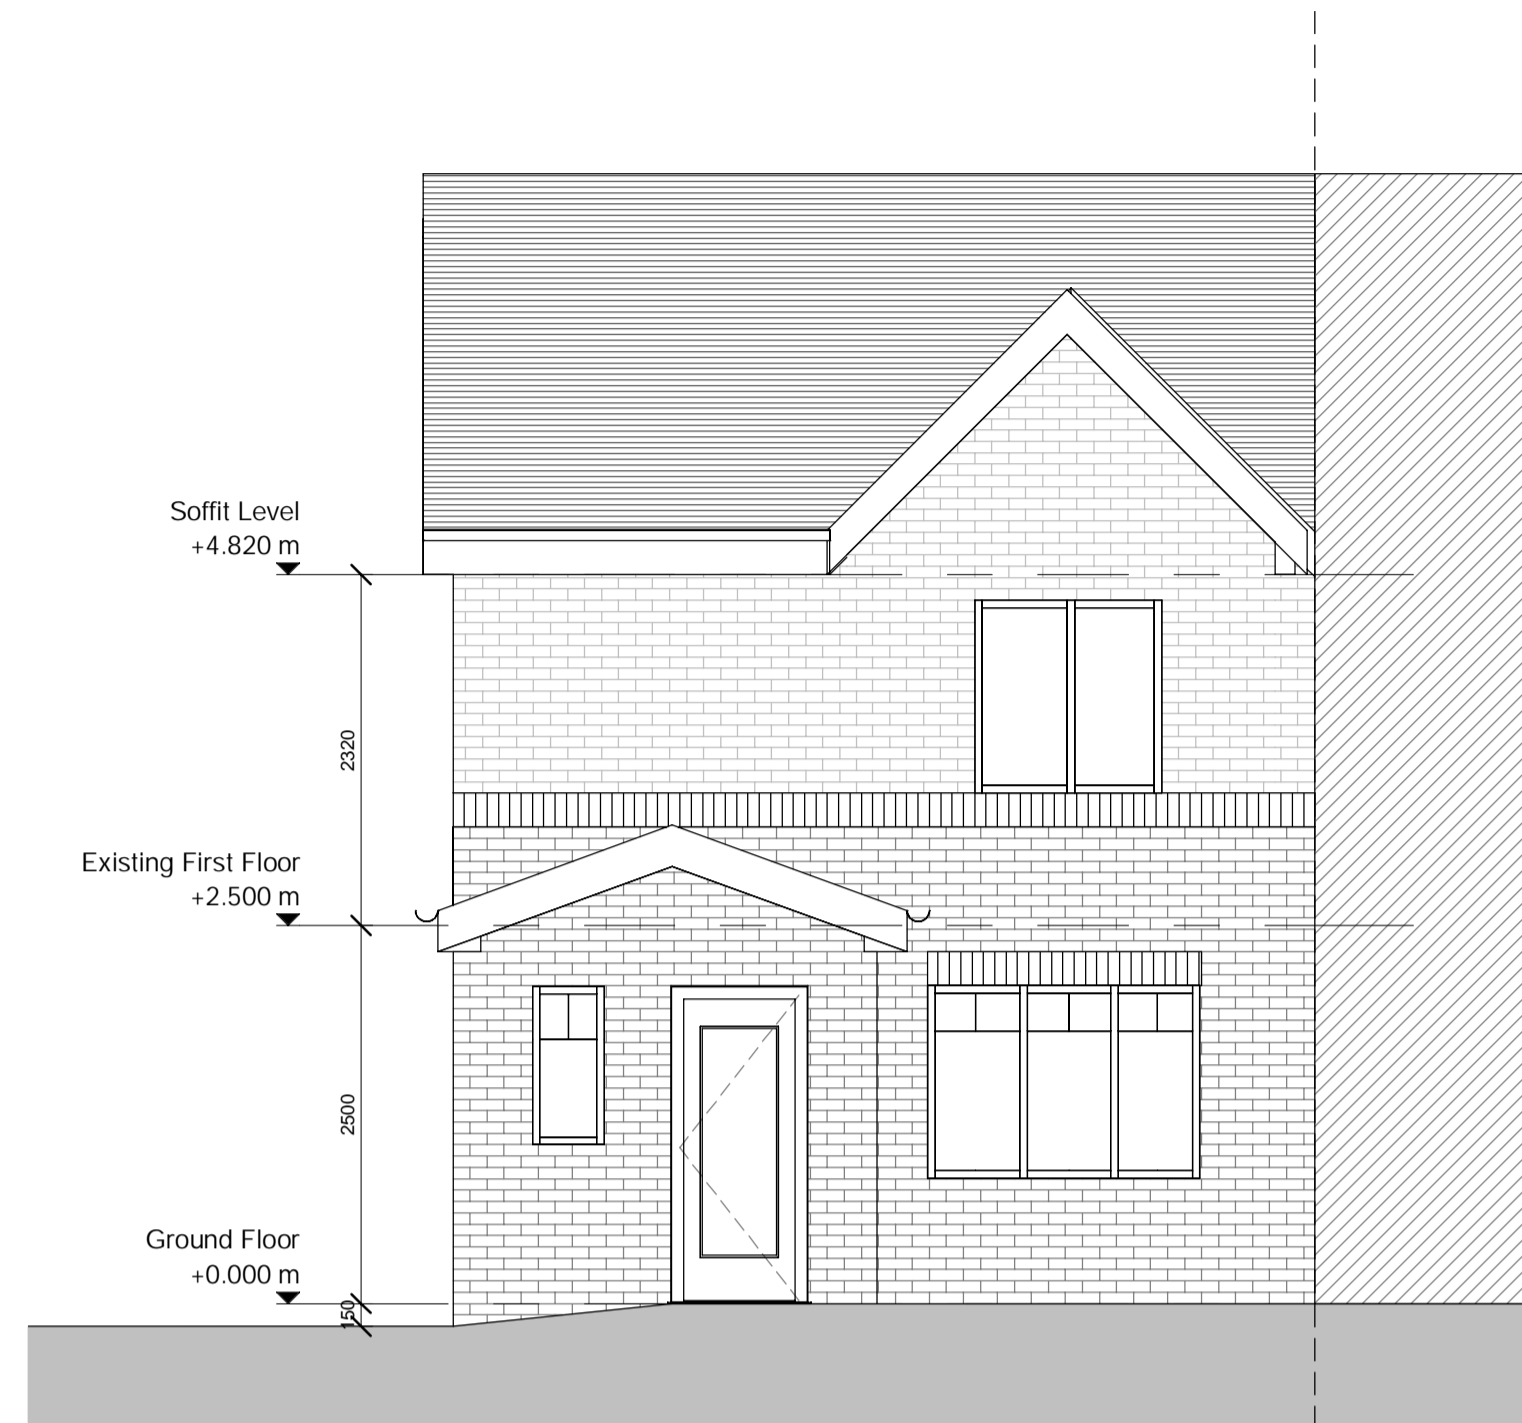


Existing Front Elevation
1 : 50

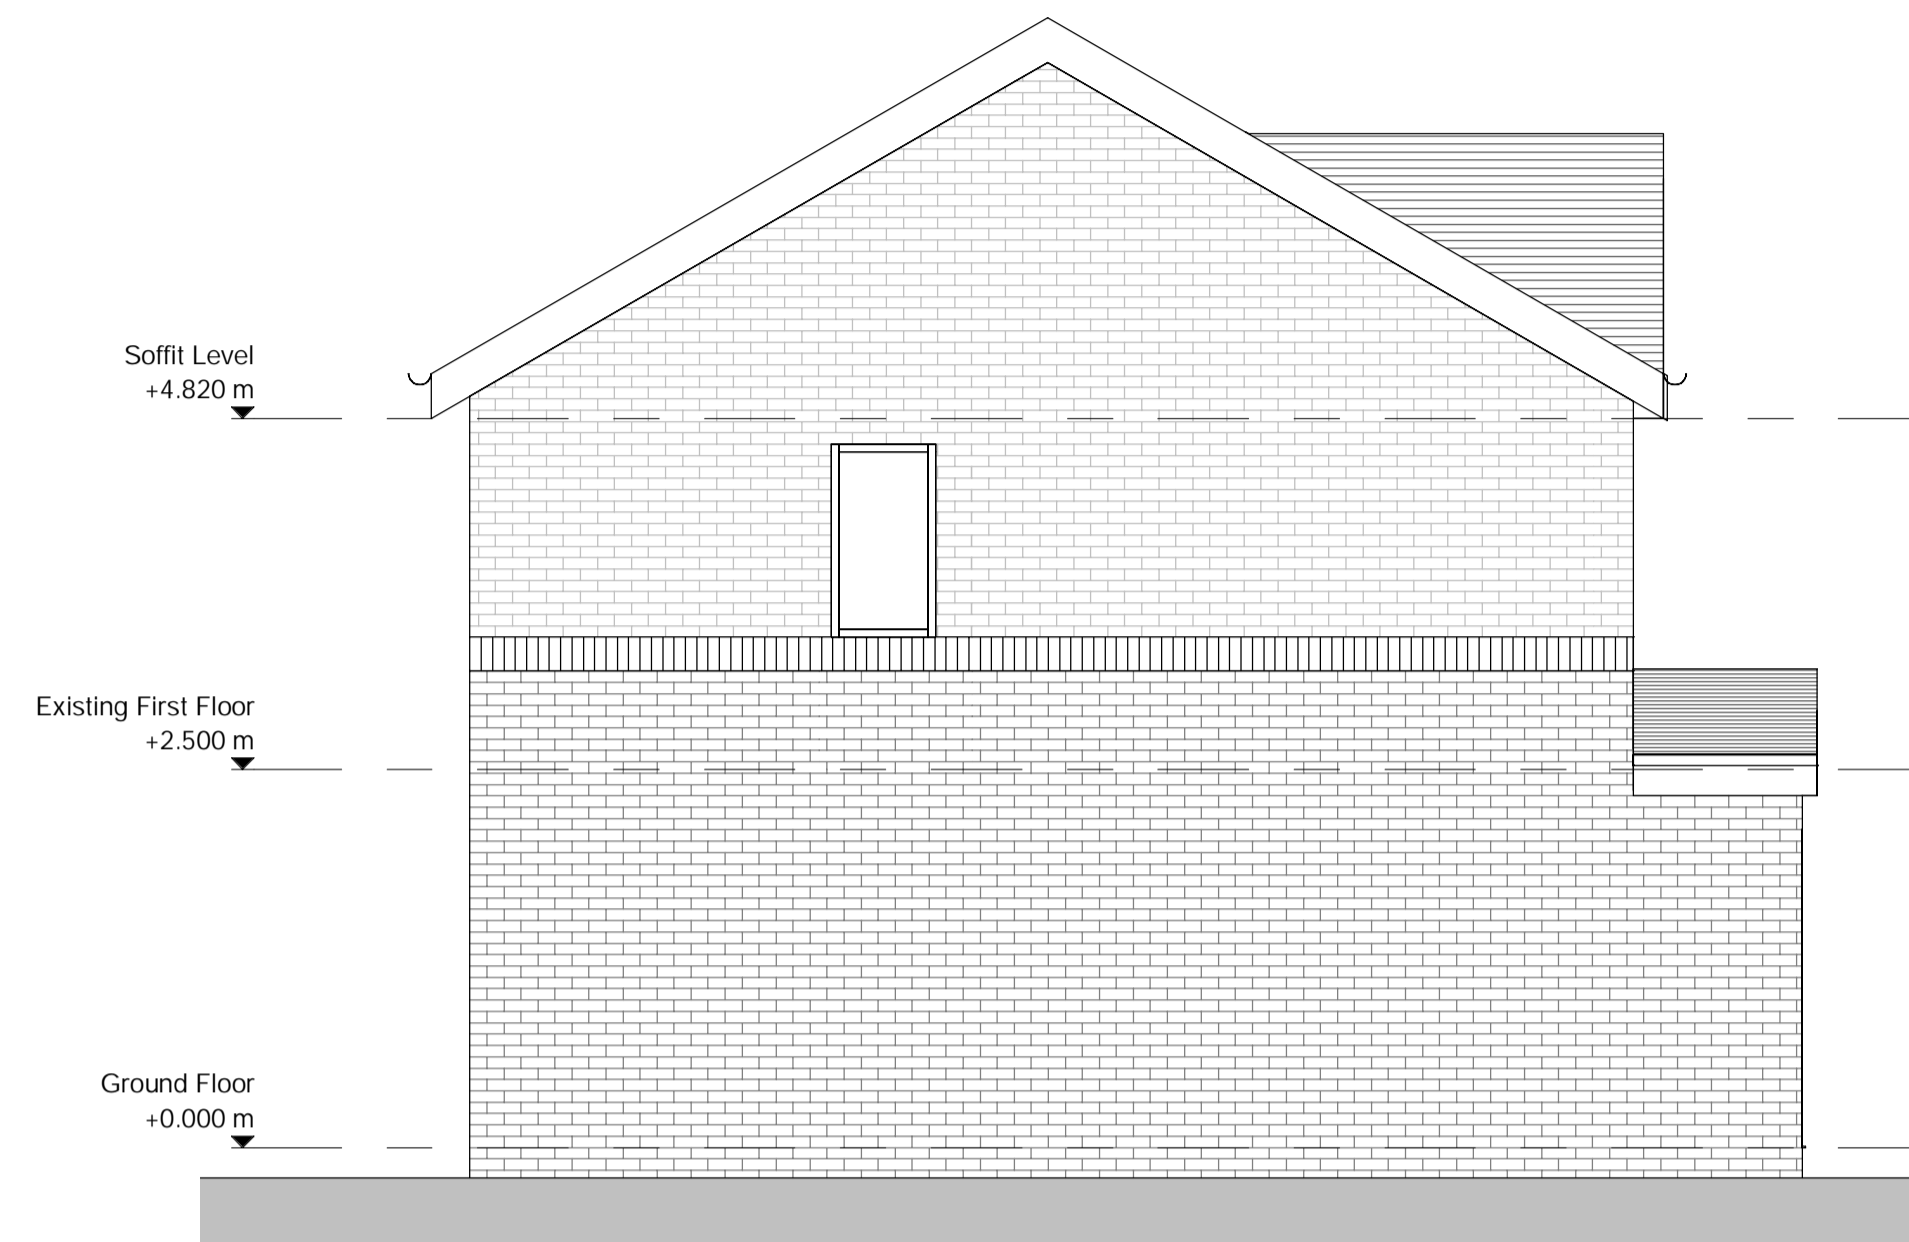

Existing Side Elevation 1
1 : 50

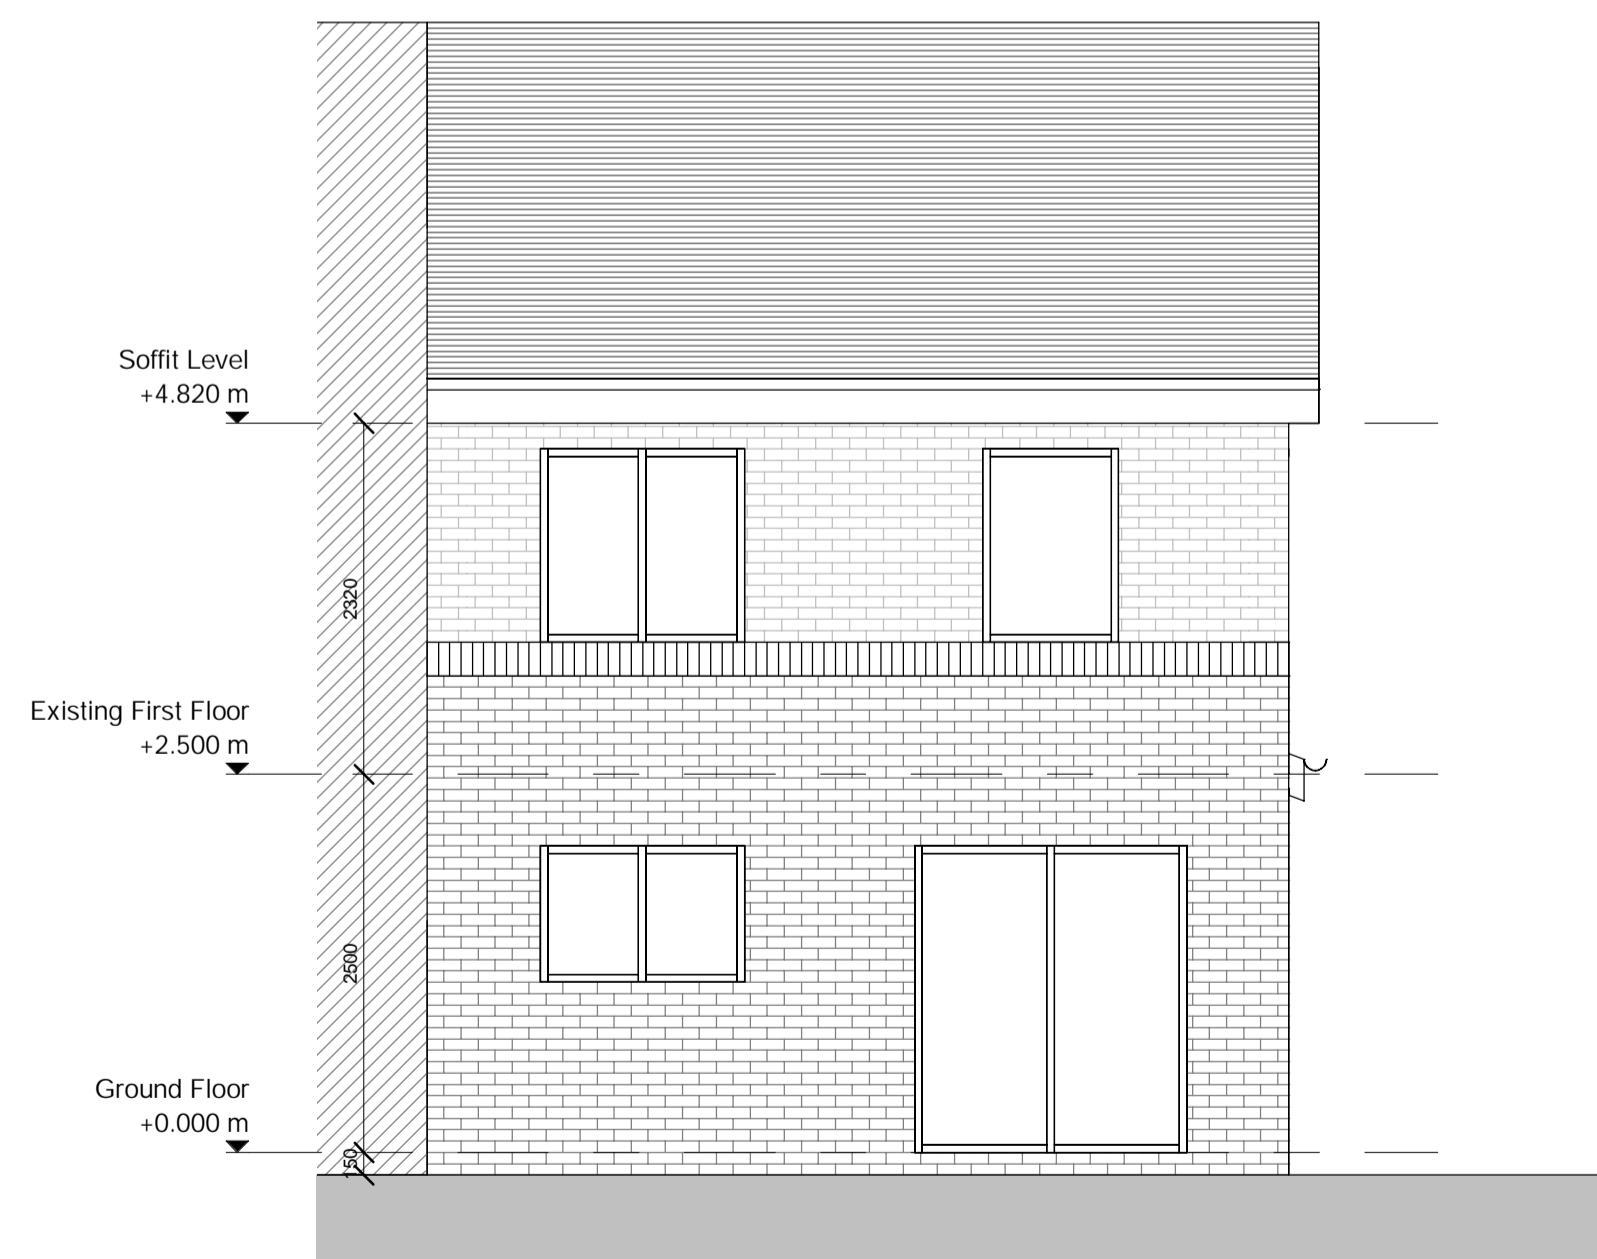

Existing Rear Elevation
1 : 50

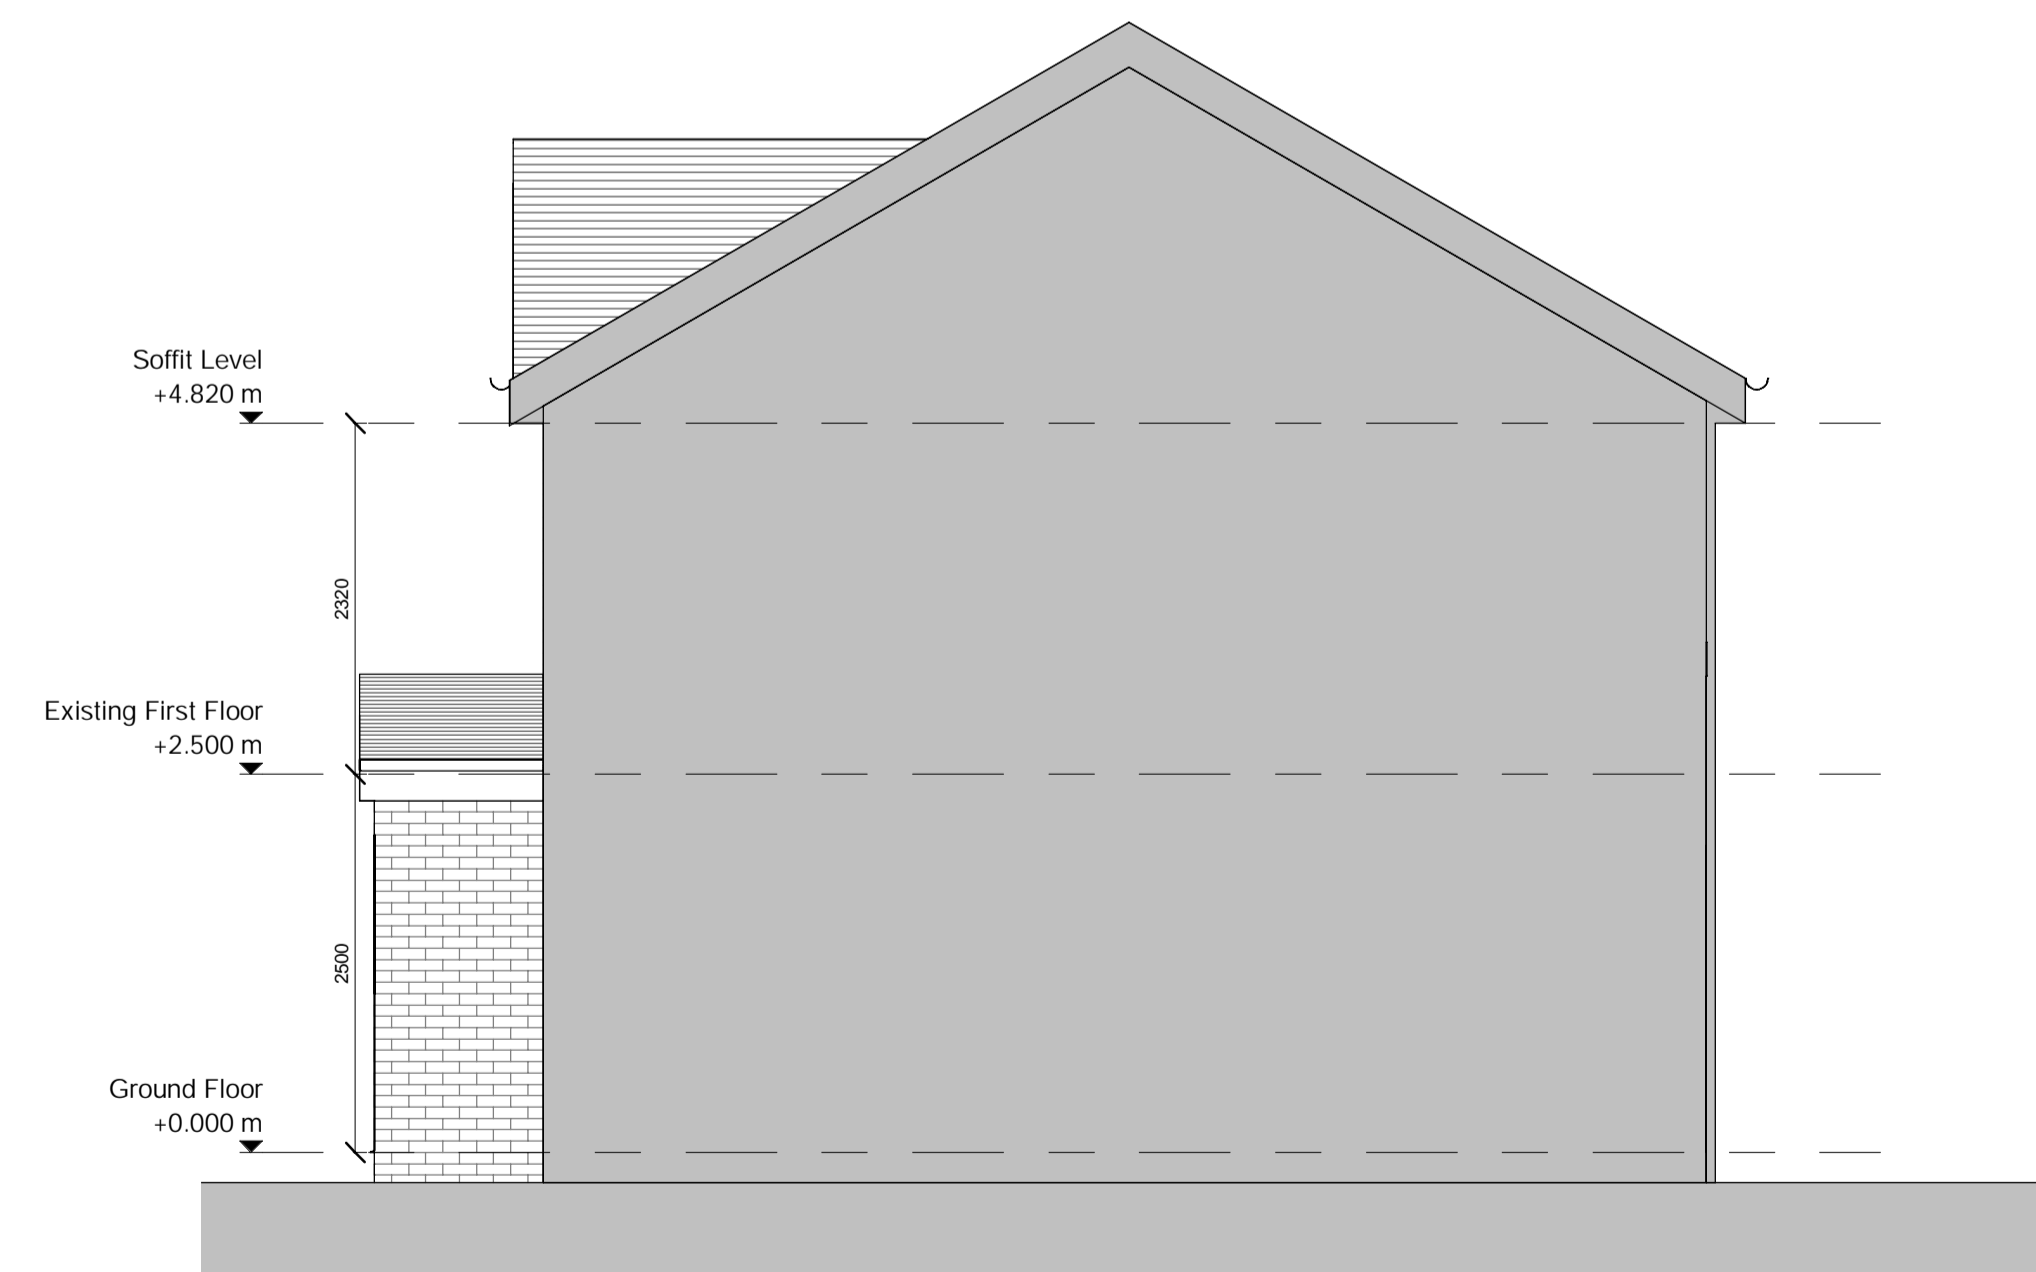

Existing Side Elevation 2
1 : 50

| Rev | Date | Drawn | Description |
|-----|------|-------|-------------|
|-----|------|-------|-------------|



**DARREN BAIRD
ARCHITECTURE**

Client
Mrs Gillian Dick
44 Montgarrie Street
Glasgow
G51 4JL

Title
Planning Application -
Existing Elevations

| | | |
|---|---------------|----------|
| Scale at A1 1 : 50 | Status PRE | Rev A |
| Drawing Number DBA-032017-AR-00-0003 | | |

