


- LEGEND**
1. Stair
  2. Living room
  3. External steps
  4. Porch
  5. Steps
  6. Press
  7. Fire place
  8. WC
  9. Drinks Room
  10. Kitchen
  11. Outward opening engineered doors with metal inset.
  12. French door unit
  13. Terraced area
  14. Rooflight
  15. Louvered Screen prevent over/looking
  16. Glass balustrade
  17. Planter

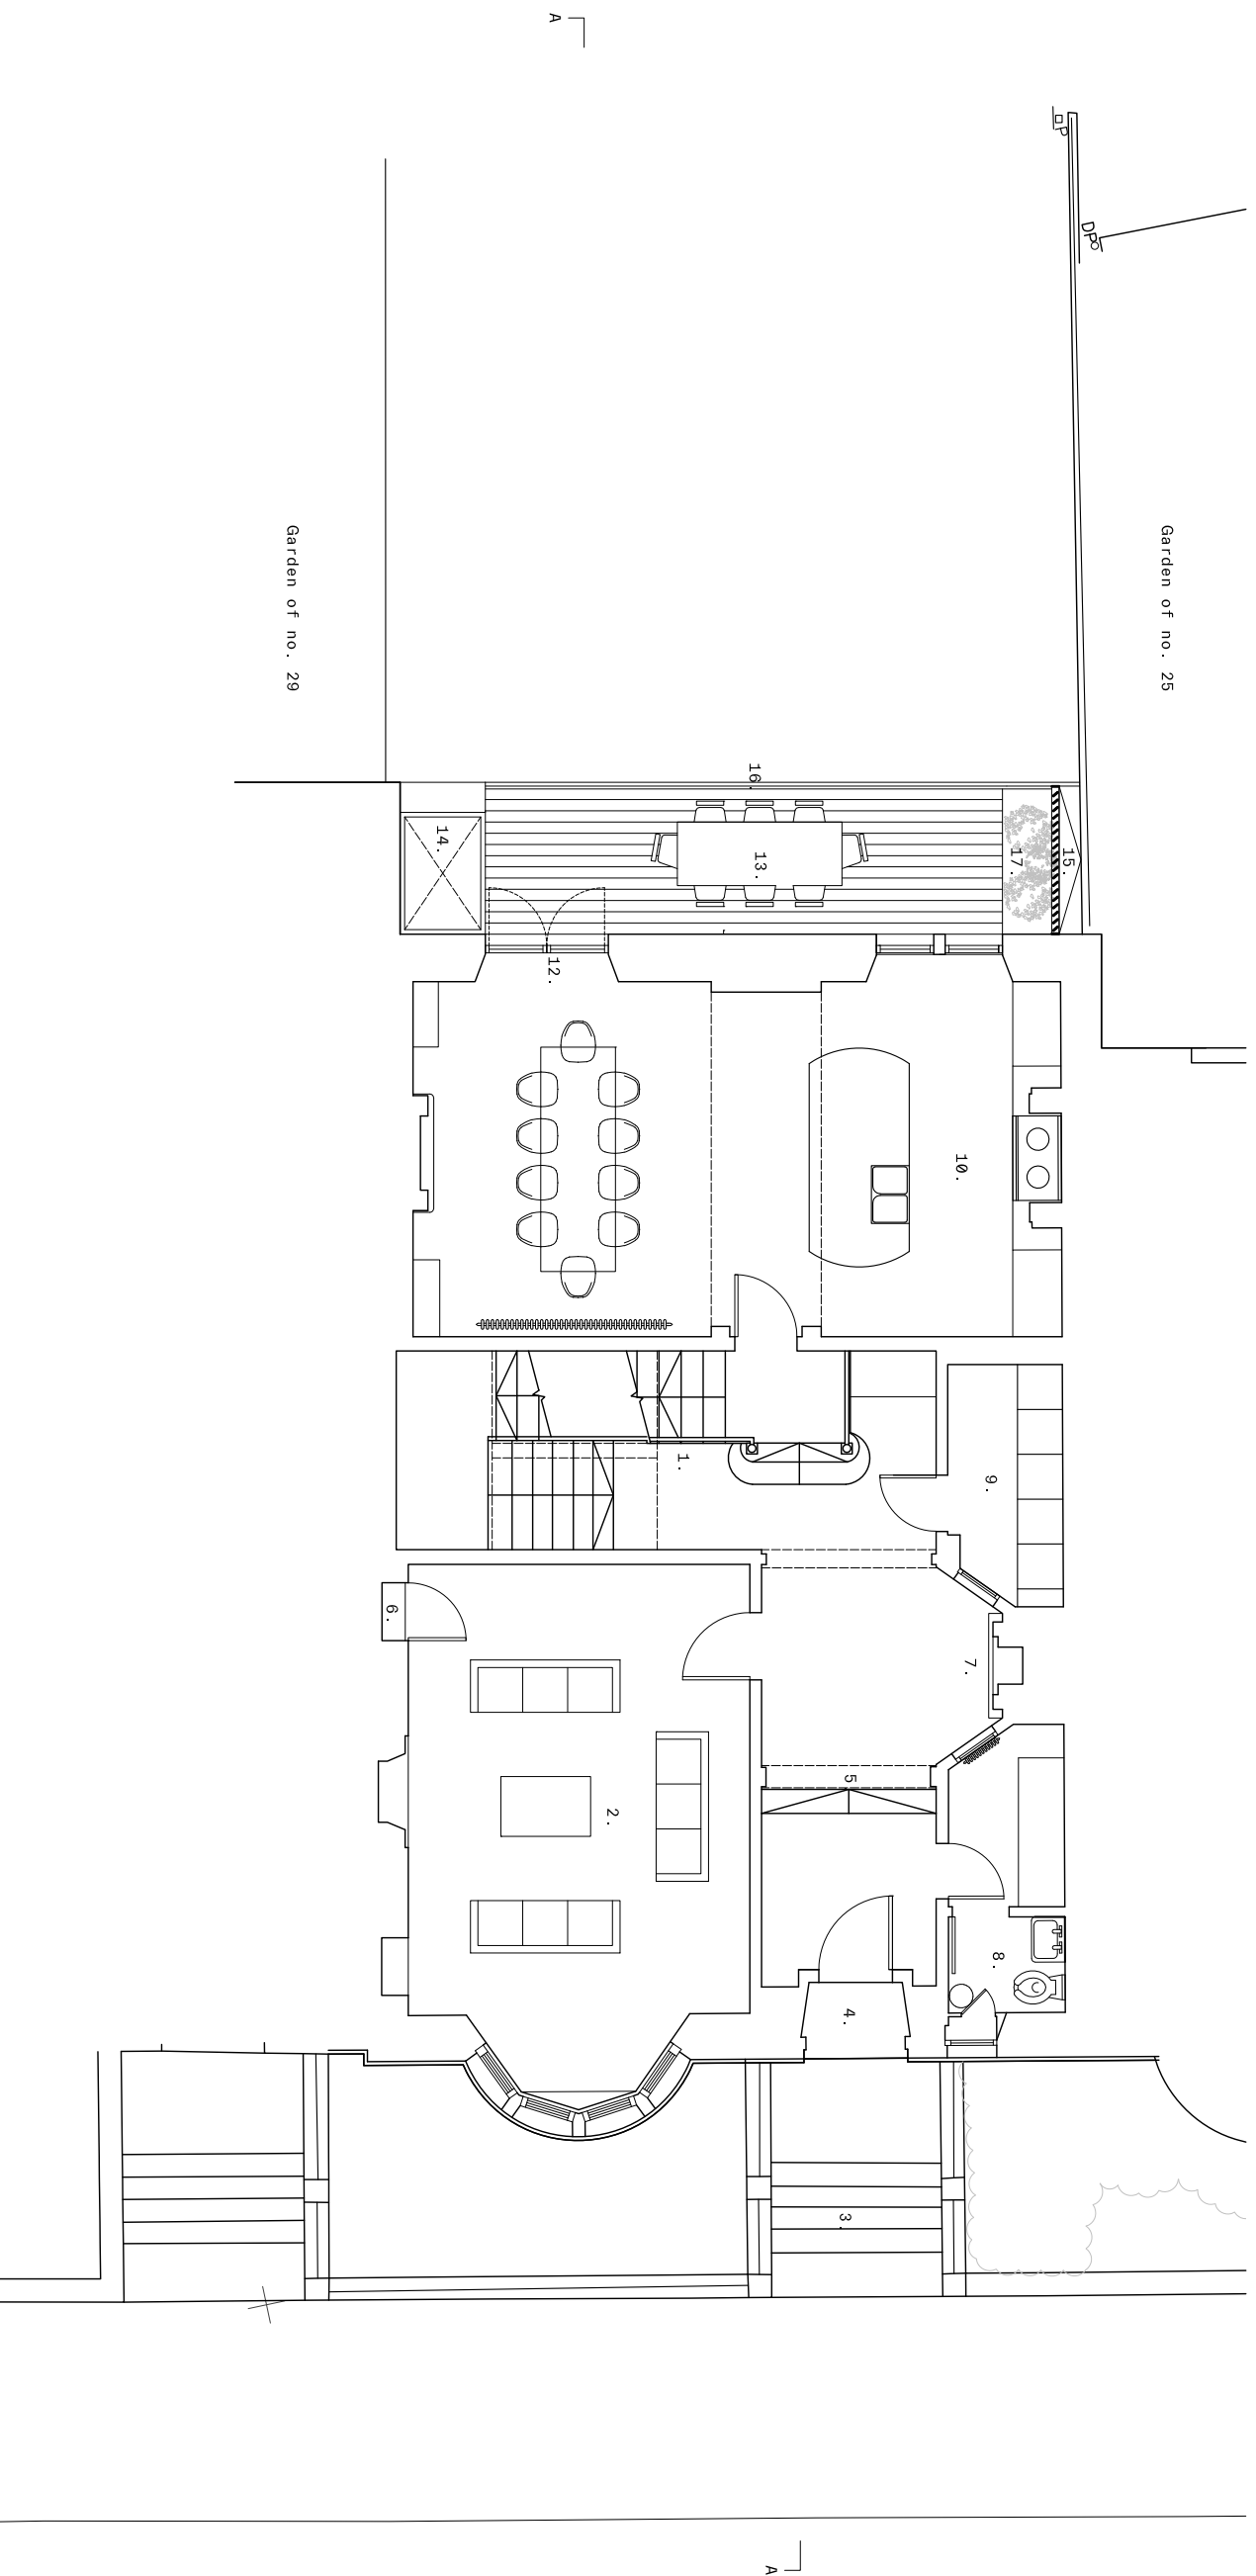

**PROPOSED GROUND FLOOR PLAN**

NOTE: SCALE BAR 1:100 10m

**RIBA Stage 3 - Planning**

**Loader Monteth**

Project No. 130  
 Client: Marc & Lorna Taylor  
 Date: 06/21  
 Scale: 1:100  
 Author: MMT  
 Check: MK  
 Drawing: Proposed Ground Floor Plan

© Copyright Loader Monteth Architects Ltd. All Rights Reserved.  
 This drawing is the property of Loader Monteth Architects Ltd. and is not to be used, copied, reproduced, or distributed without the written consent of Loader Monteth Architects Ltd.  
 Loader Monteth Architects Limited  
 27 Kingsborough Gardens  
 Farnborough, Hampshire, GU14 7NF  
 www.loadermonteth.co.uk