


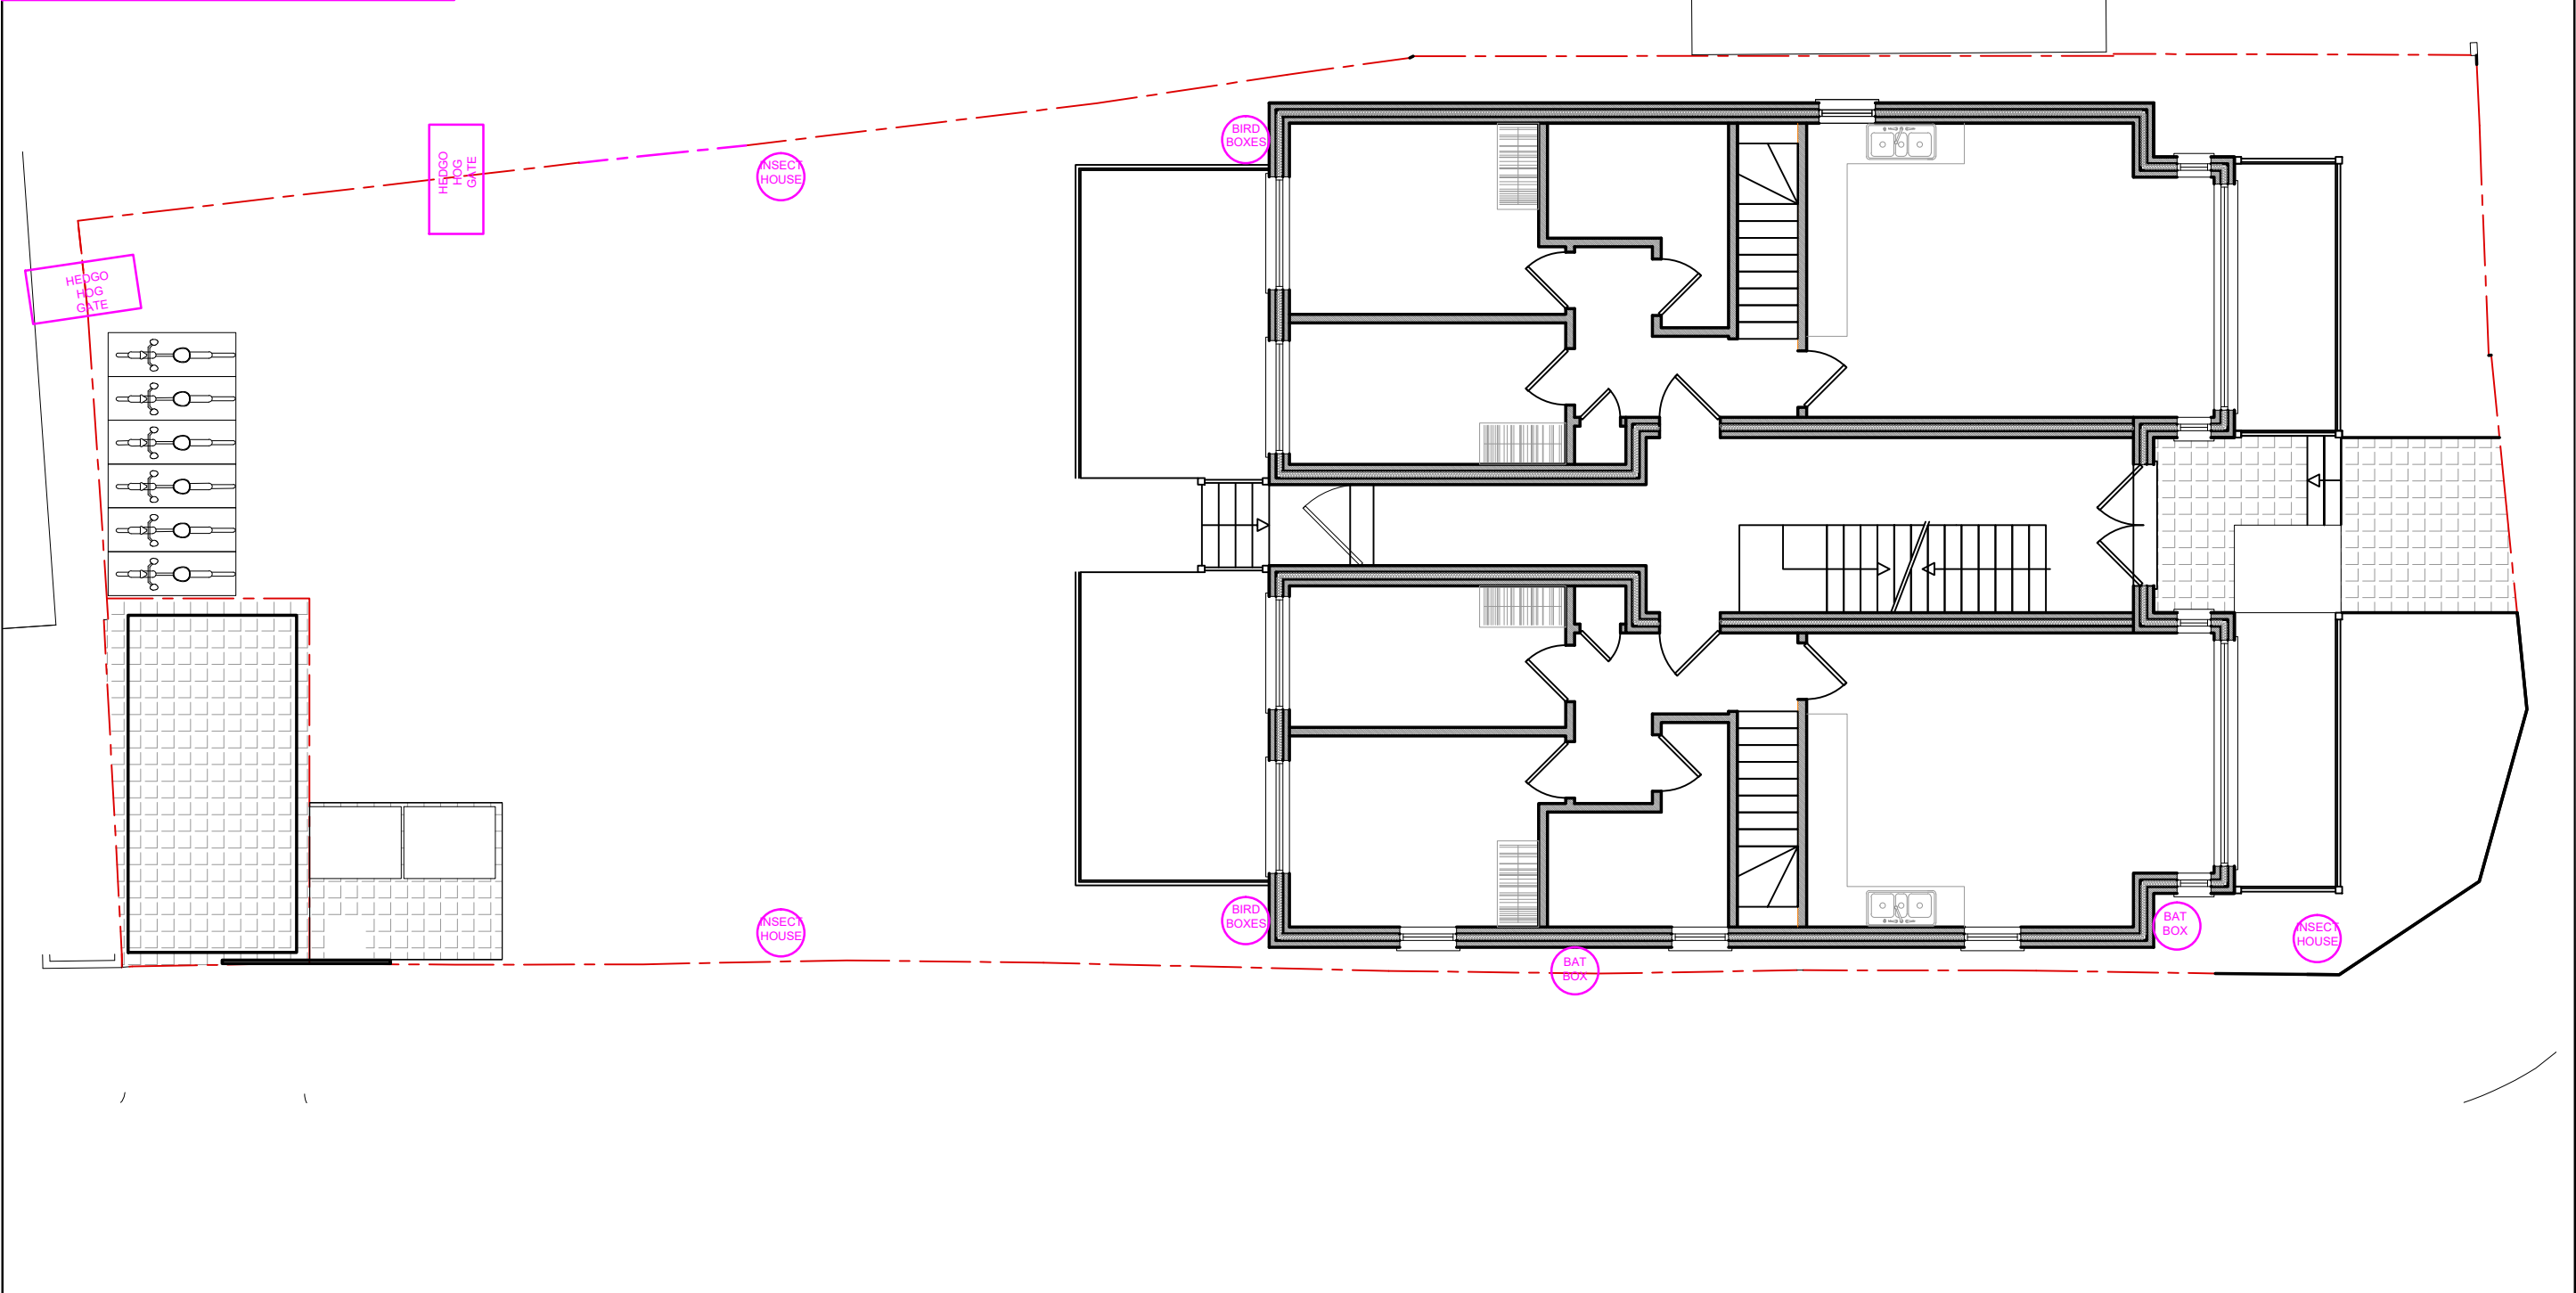
	NHS WOODEN BIRD NEST BOX
	BEAURIS WOODSTONE BAT BOX
	ECO HEDGEHOG HOLE FENCE PLATE
	NATIONAL TRUST HEXAGON INSECT HOUSE



DO NOT SCALE OFF THIS DRAWING
 ALL DIMENSIONS TO BE CHECKED ON SITE
 ANY DISCREPANCIES TO BE REPORTED TO THE MANU DESIGN LIMITED ASAP

ALL STRUCTURAL DETAILS TO ENGINEER'S DETAILS

Rev.	Date	Comment

Site Address: 71 VILLIERS AVENUE,
 SURBITON
 KT5 8BE

Project Title:

Drawing Title: SITE PLAN SHOWING NATURE
 CONSERVATION MEASURES

Date: 25.10.23

Scale: 1:100 @ A3

Drawn: Rev:

Drawing No:
71VA-01