



Existing Ground Floor Plan

1 : 100

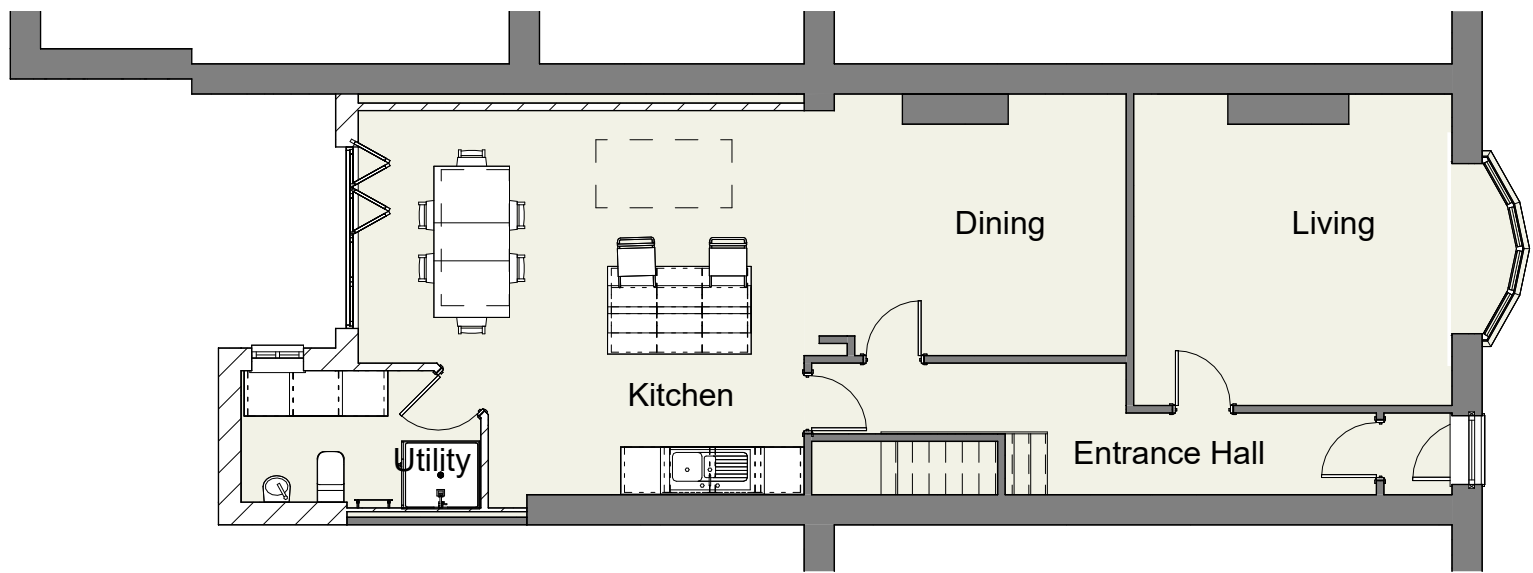

Proposed Ground Floor Plan

1 : 100

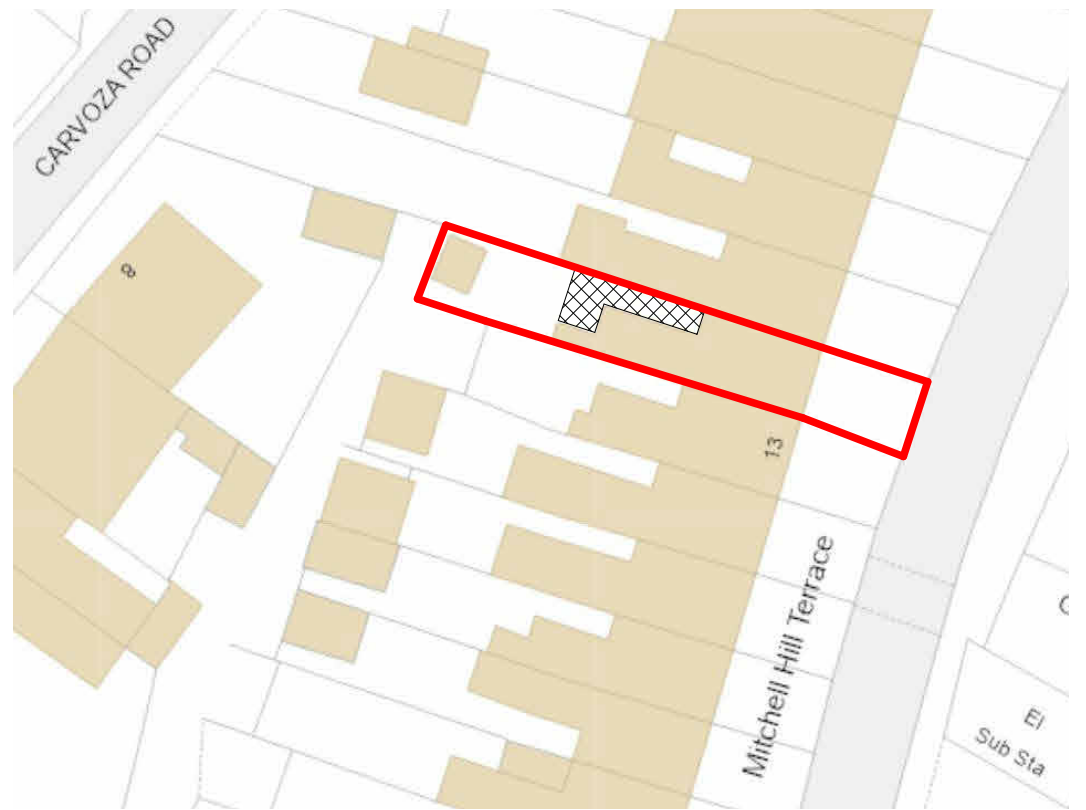

Block plan

1 : 500

10M

0M

20M

0M

SCALE 1:100

SCALE 1:500



www.prism-architecture.com
 Info@prism-architecture.com
 07593965994

Rev	Description	Drwn/Chk	Date
Project: Mitchell Hill Terrace			
Drawing Title: Existing and Proposed Plans			
Status: Planning			
Date: October 2023		Scale: As indicated @ A3	
Drg No: SD01		Rev:	