





FRONT ELEVATION


SIDE ELEVATION

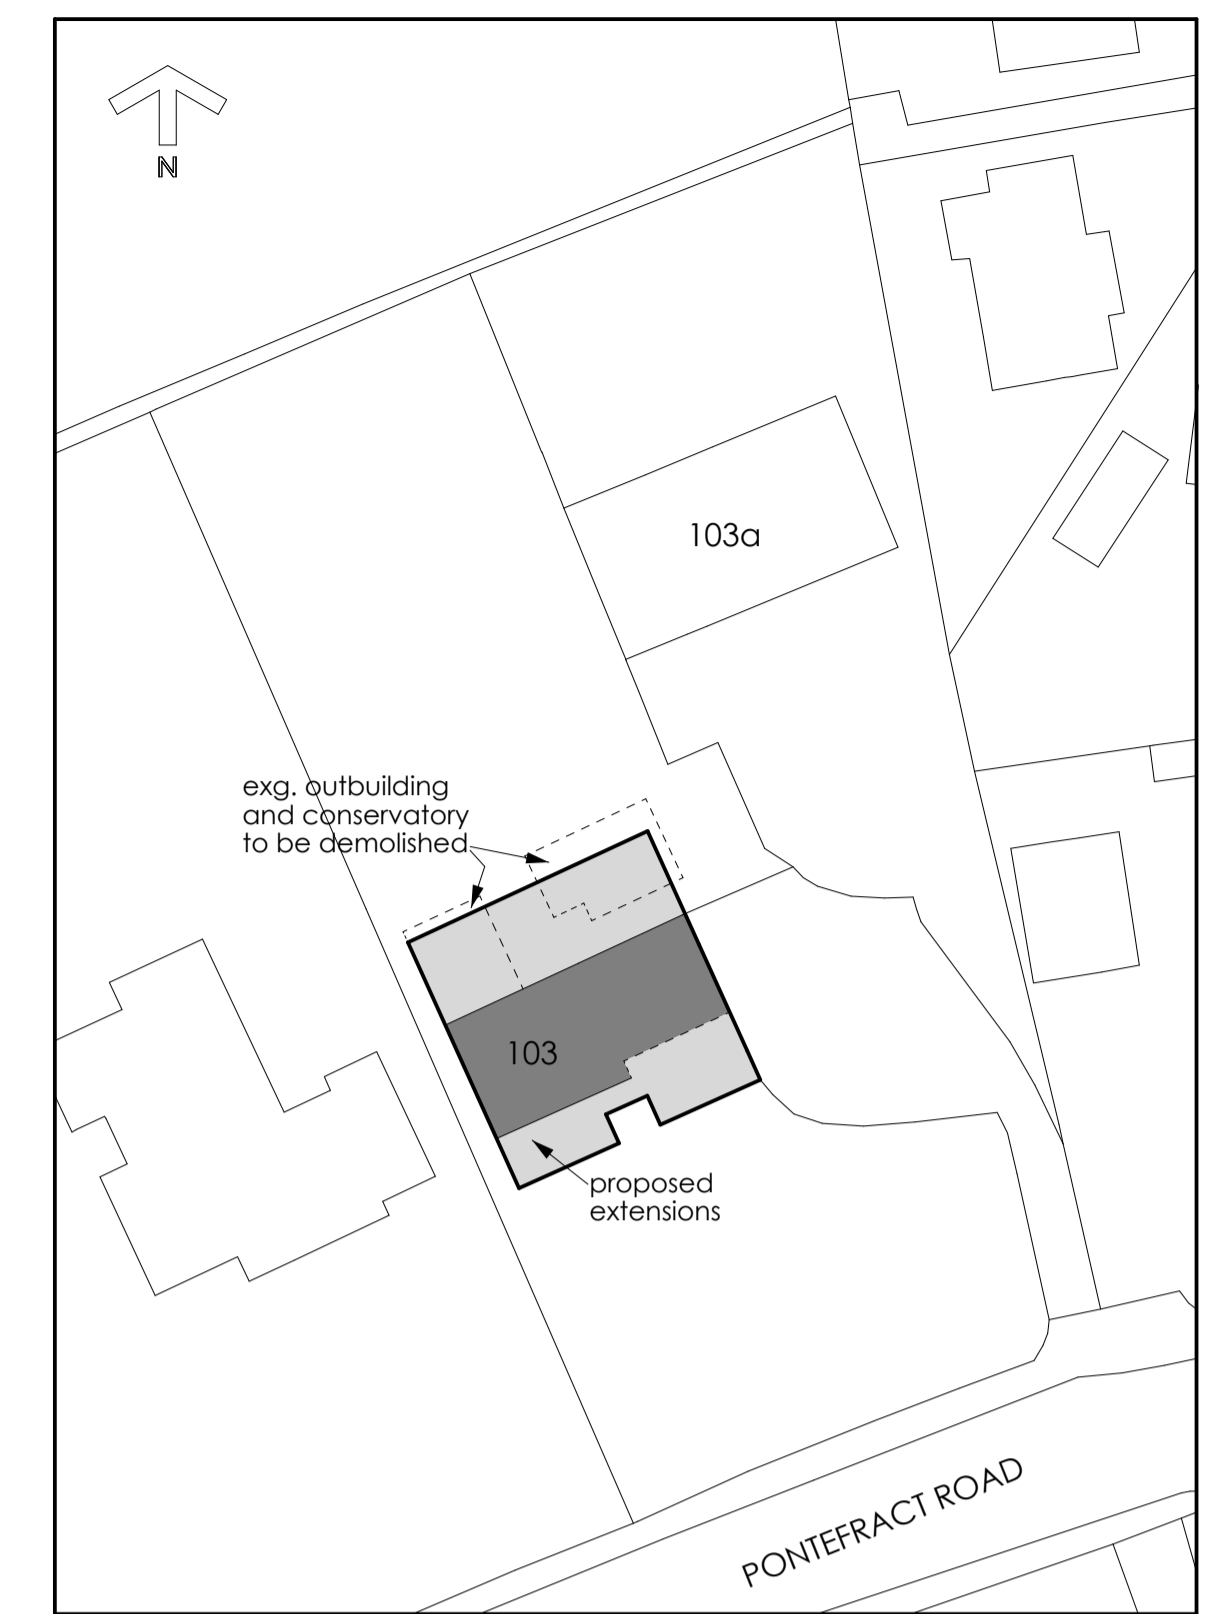

BLOCK PLAN scale 1:500

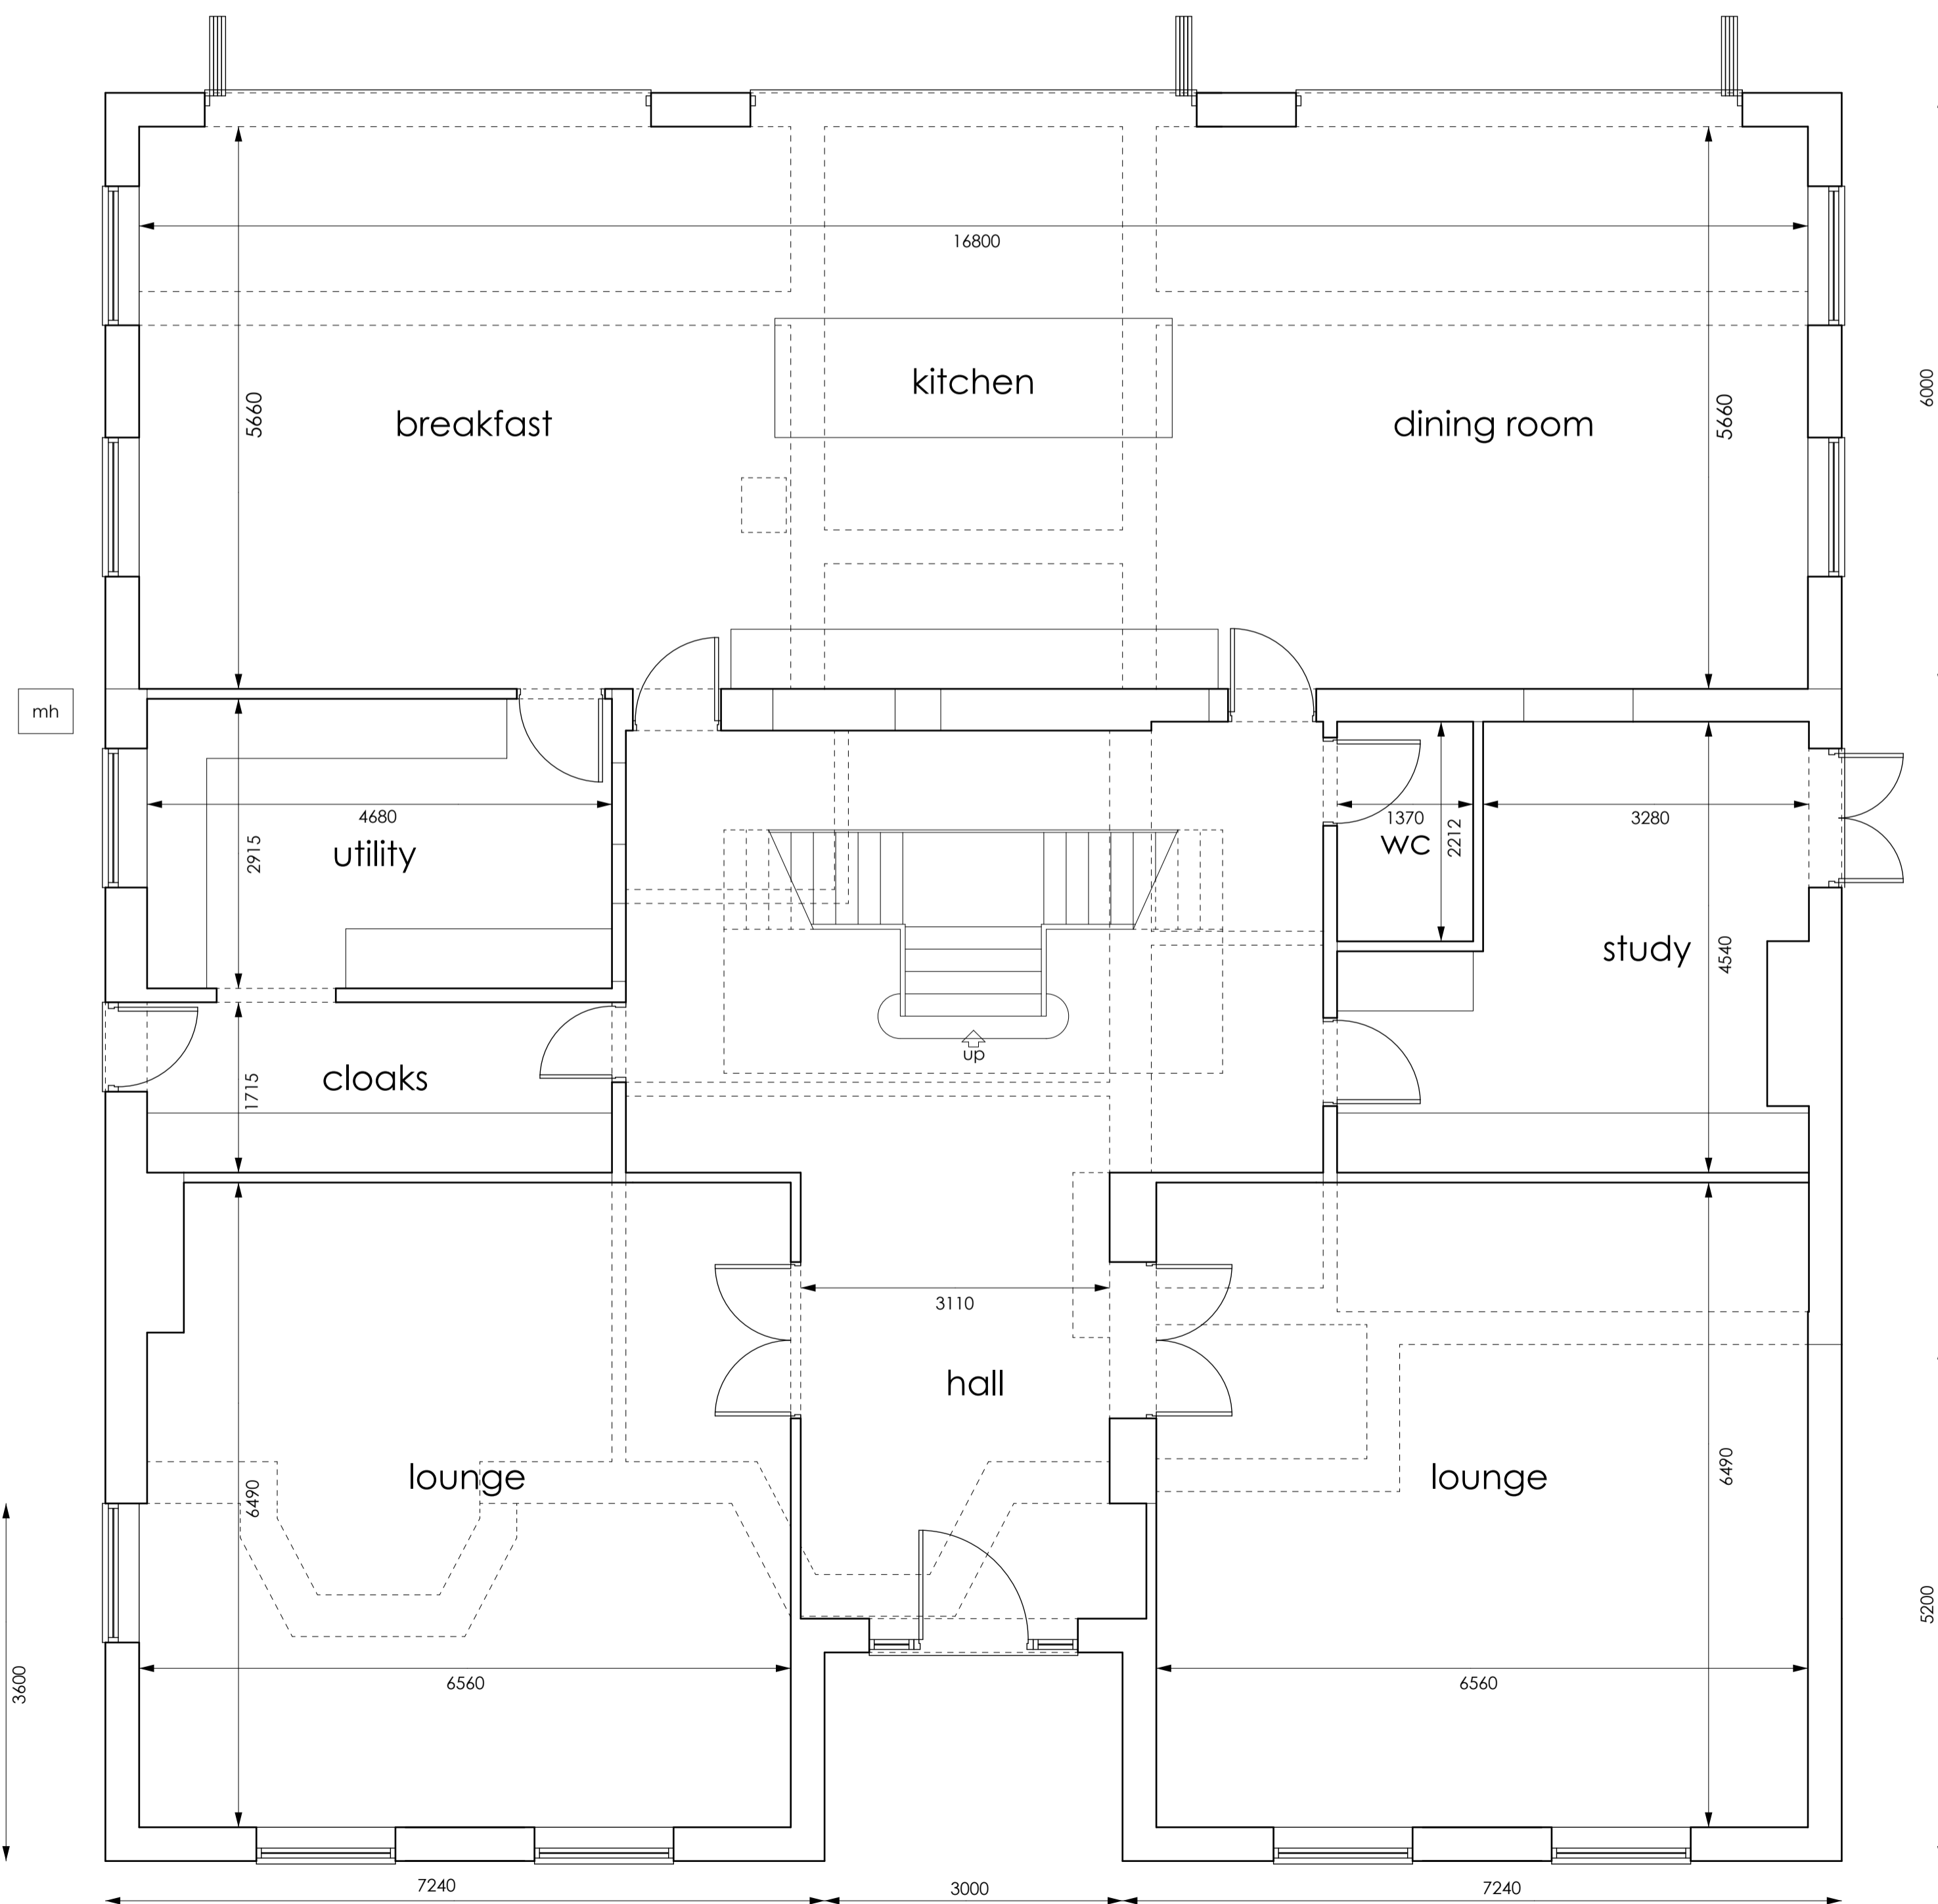

GROUND FLOOR PLAN

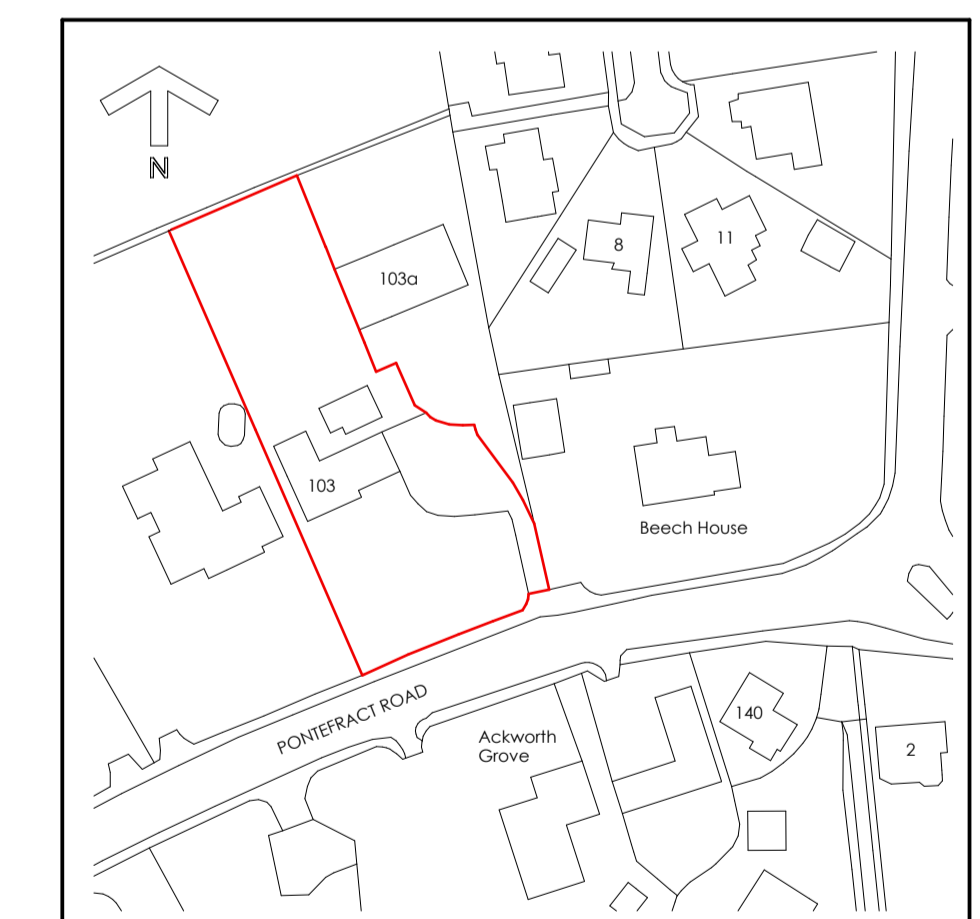

LOCATION PLAN scale 1:1250

**m ward architectural
drawing services**
 94 Ferrybridge Road, Castleford, West Yorks, WF10 4JR
 tel. 01977 513891 e mail mwardarchitect@aol.com
 Ground Floor Plans as proposed
 at 103 Pontefract Road,
 Ackworth, WF7 7EL Mr & Mrs
 Richard Coulson.
 date AUG 2023 scales 1:50 1:100 (@ A1) dwg. no. 3043.04