




FRONT ELEVATION

SIDE ELEVATION

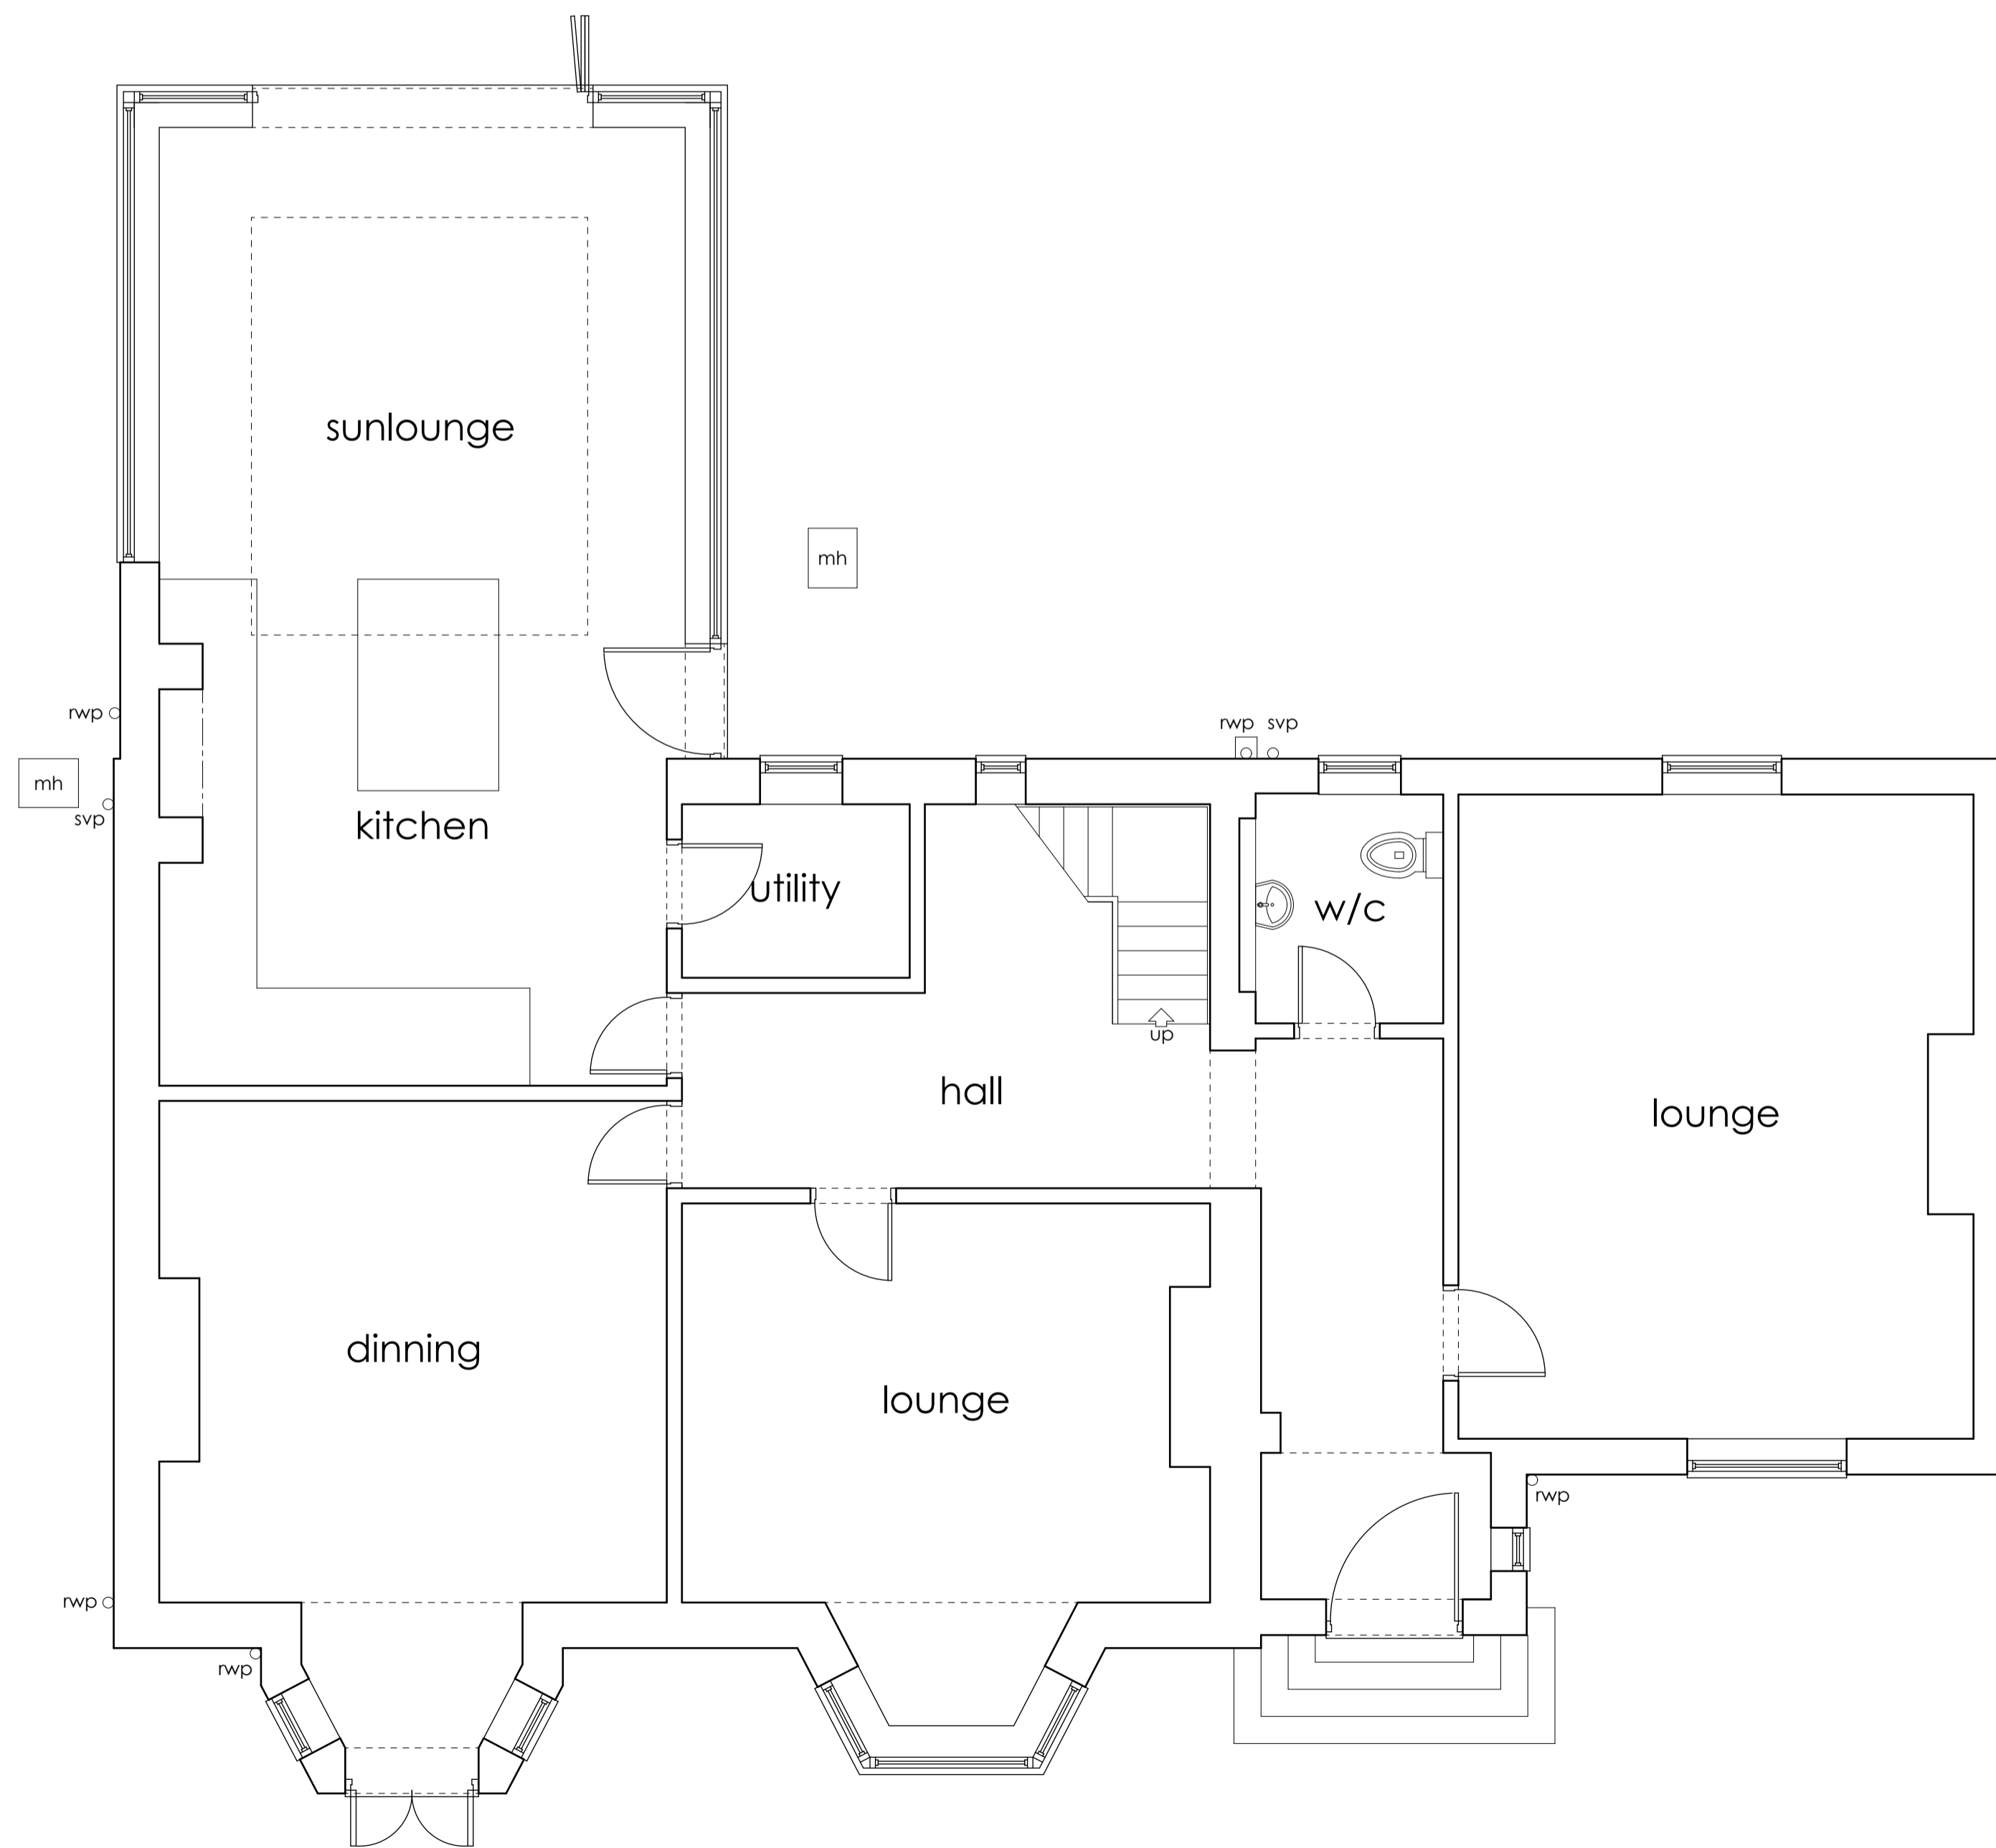

GROUND FLOOR PLAN

m ward architectural
drawing services

94 Ferrybridge Road, Castleford, West Yorks, WF10 4JR
tel. 01977 513891 e mail mwardarchitect@aol.com

Ground Floor Plans as existing at
103 Pontefract Road, Ackworth,
WF7 7EL Mr & Mrs Richard
Coulson.

date AUG 2023 scales 1:50 1:100 (@ A1) dwg. no. 3043.01