




REAR ELEVATION

SIDE ELEVATION

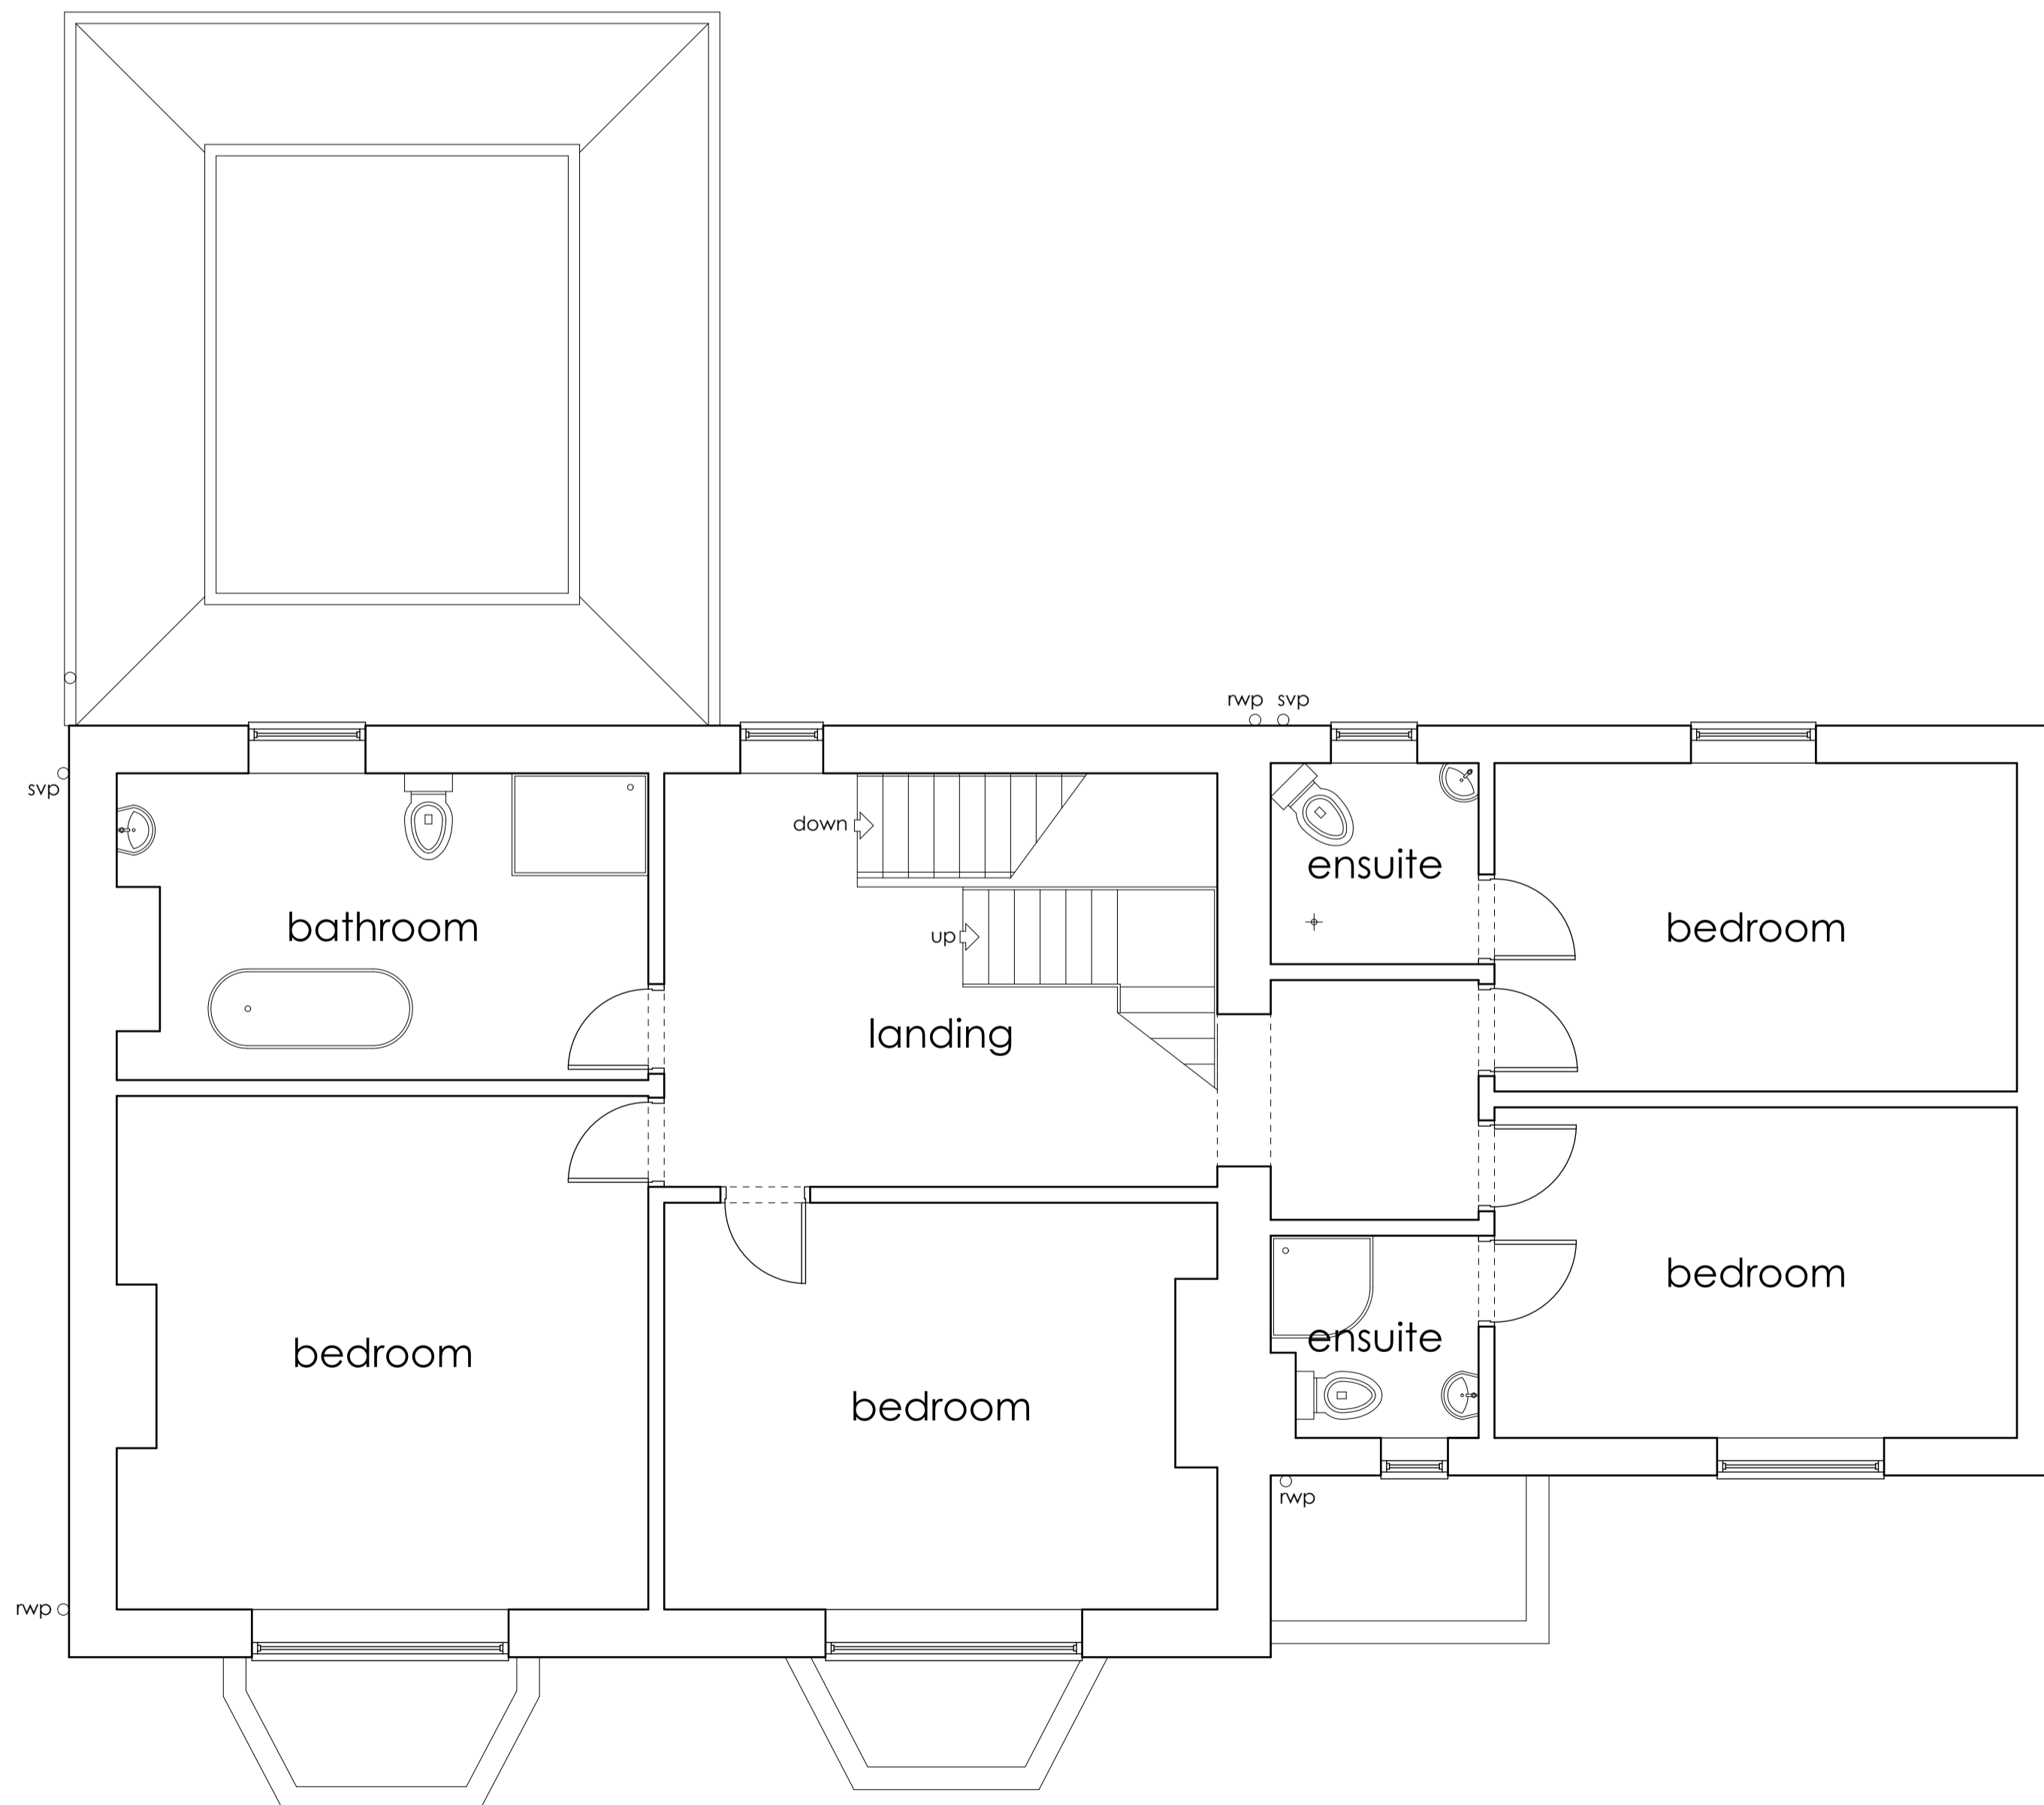

FIRST FLOOR PLAN

m ward architectural
drawing services
94 Ferrybridge Road, Castleford, West Yorks, WF10 4JR
tel. 01977 513891 e mail mwardarchitect@aol.com
First Floor Plan as existing at 103
Pontefract Road, Ackworth, WF7
7EL Mr & Mrs Richard Coulson.
date AUG 2023 scales 1:50 1:100 (@ A1) dwg. no. 3043.02