




REAR ELEVATION



SIDE ELEVATION

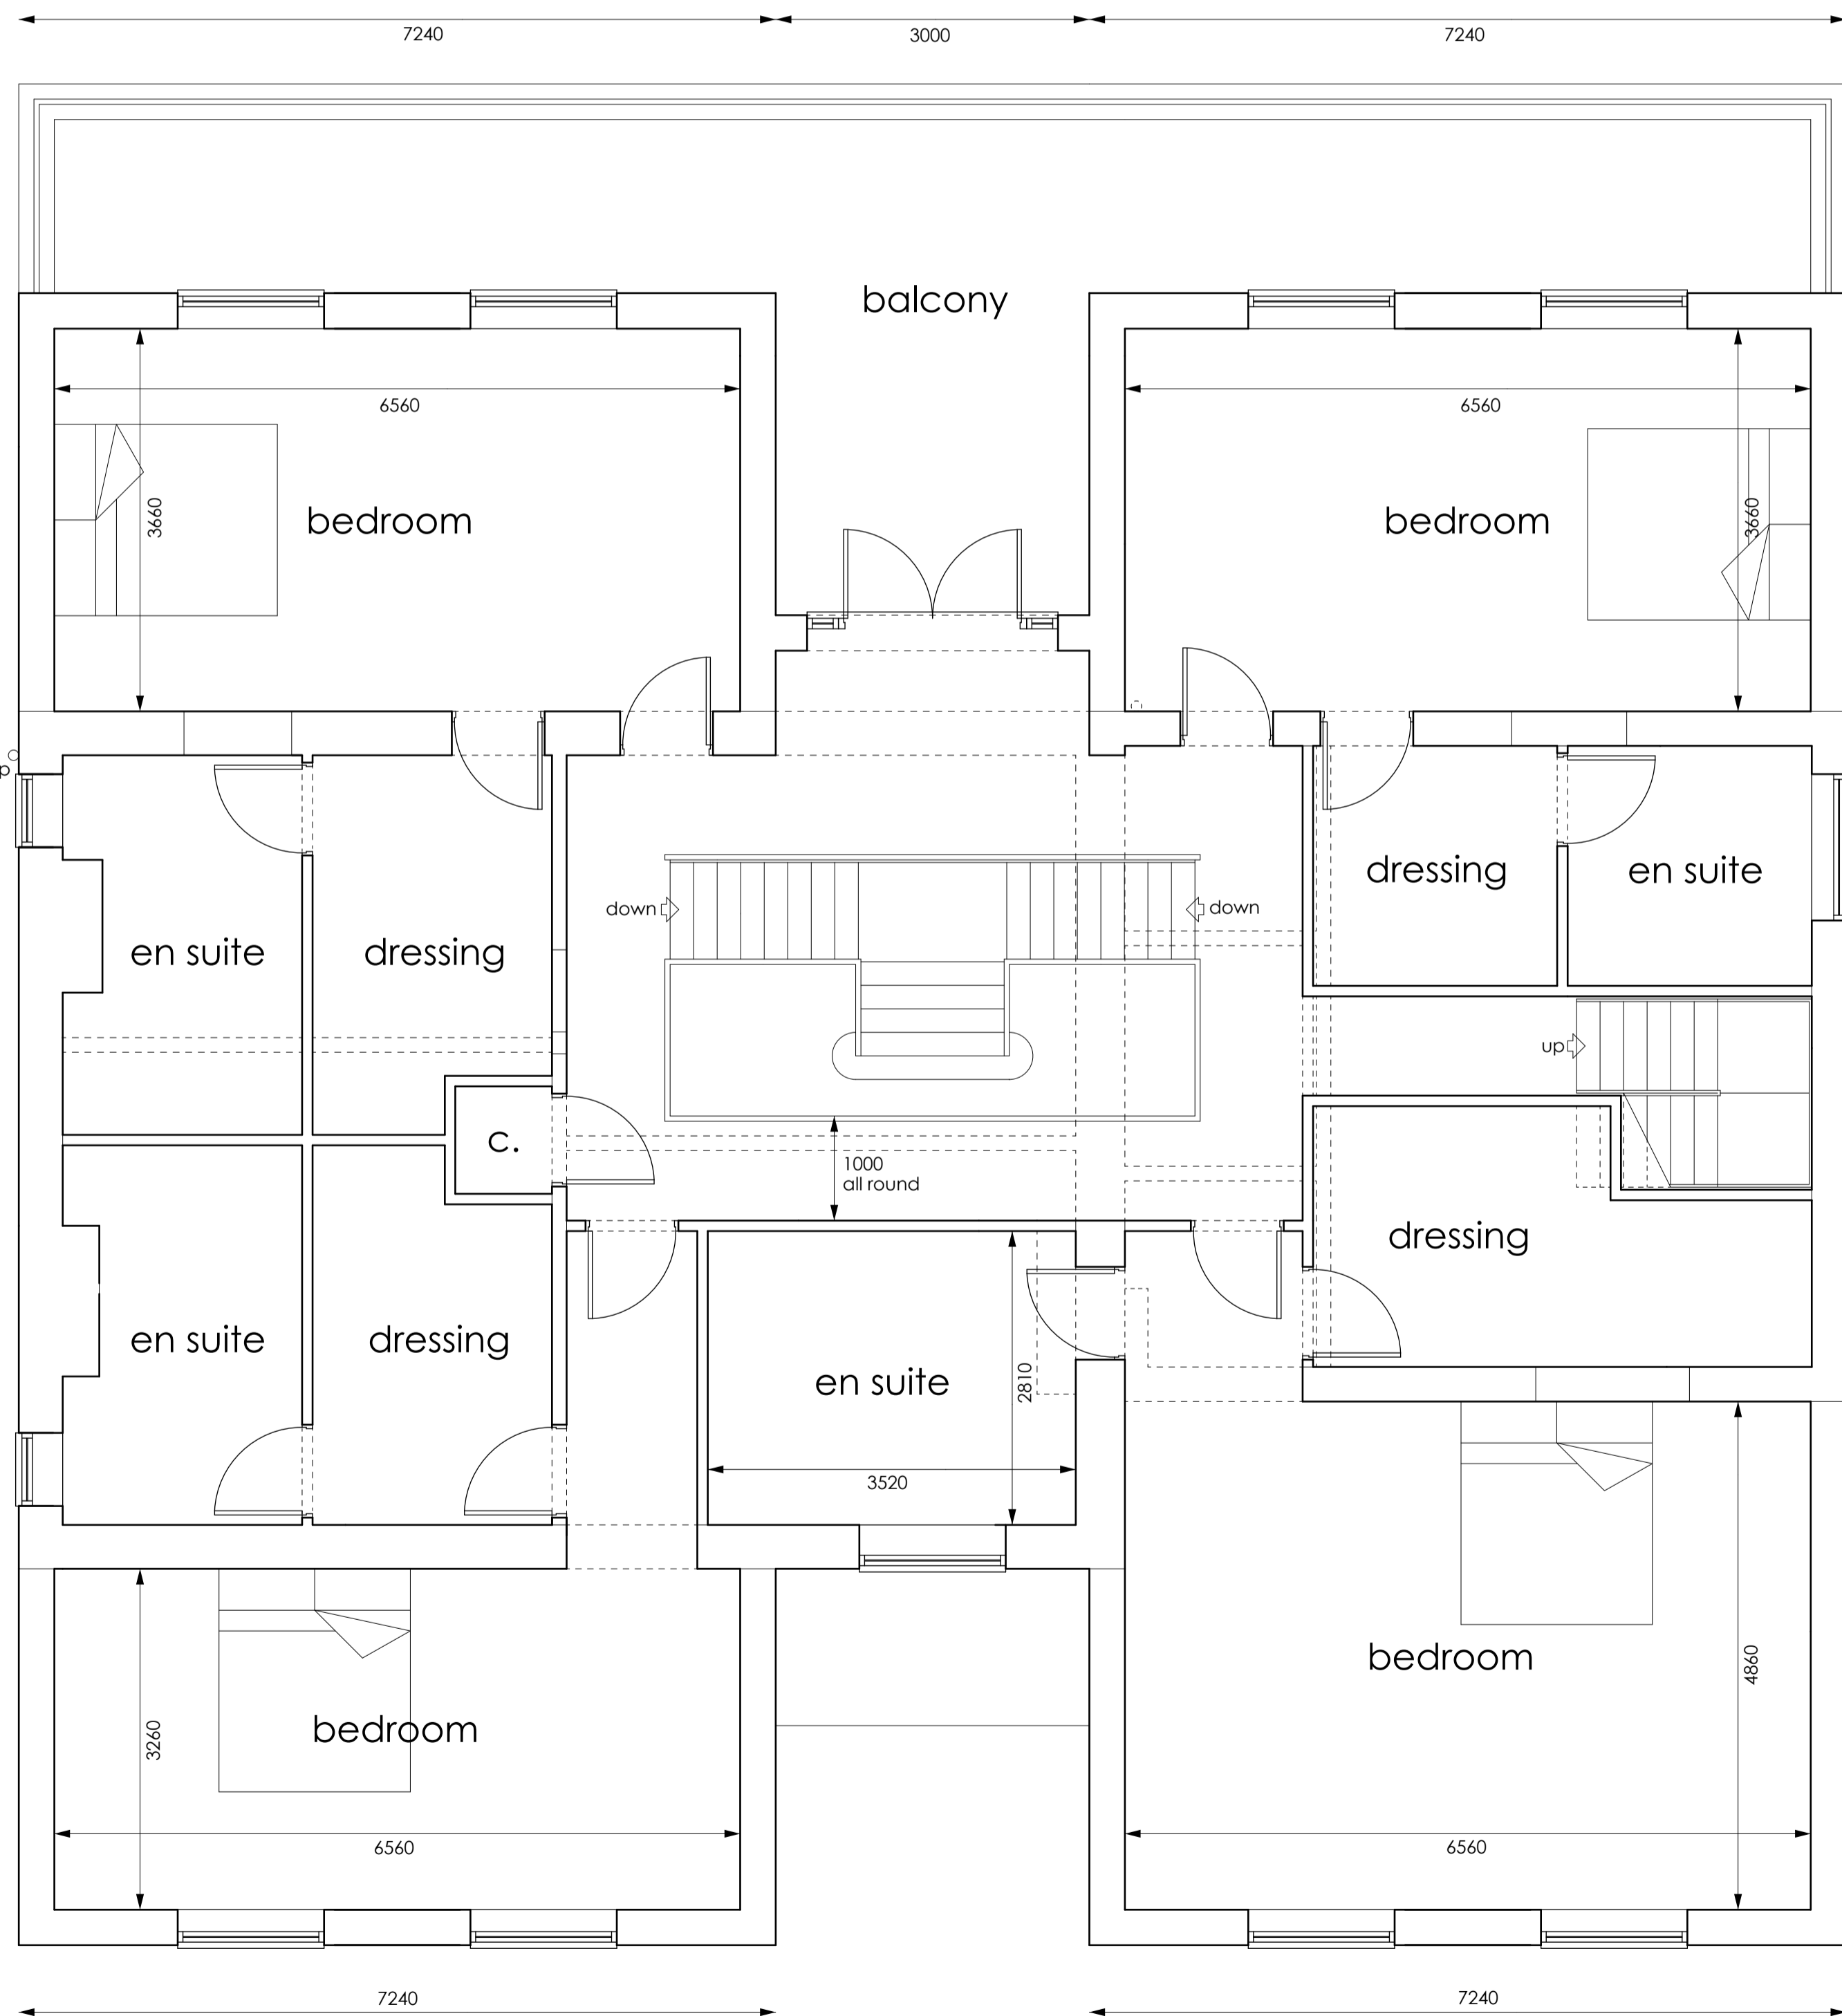

FIRST FLOOR PLAN

**m ward architectural
drawing services**
 94 Ferrybridge Road, Castleford, West Yorks, WF10 4JR
 tel. 01977 513891 e mail mwardarchitect@aol.com
 First Floor Plan as proposed at 103
 Pontefract Road, Ackworth, WF7
 7EL Mr & Mrs Richard Coulson.
 date AUG 2023 scales 1:50 1:100 (@ A1) dwg. no. 3043.05