


ROOF PLAN

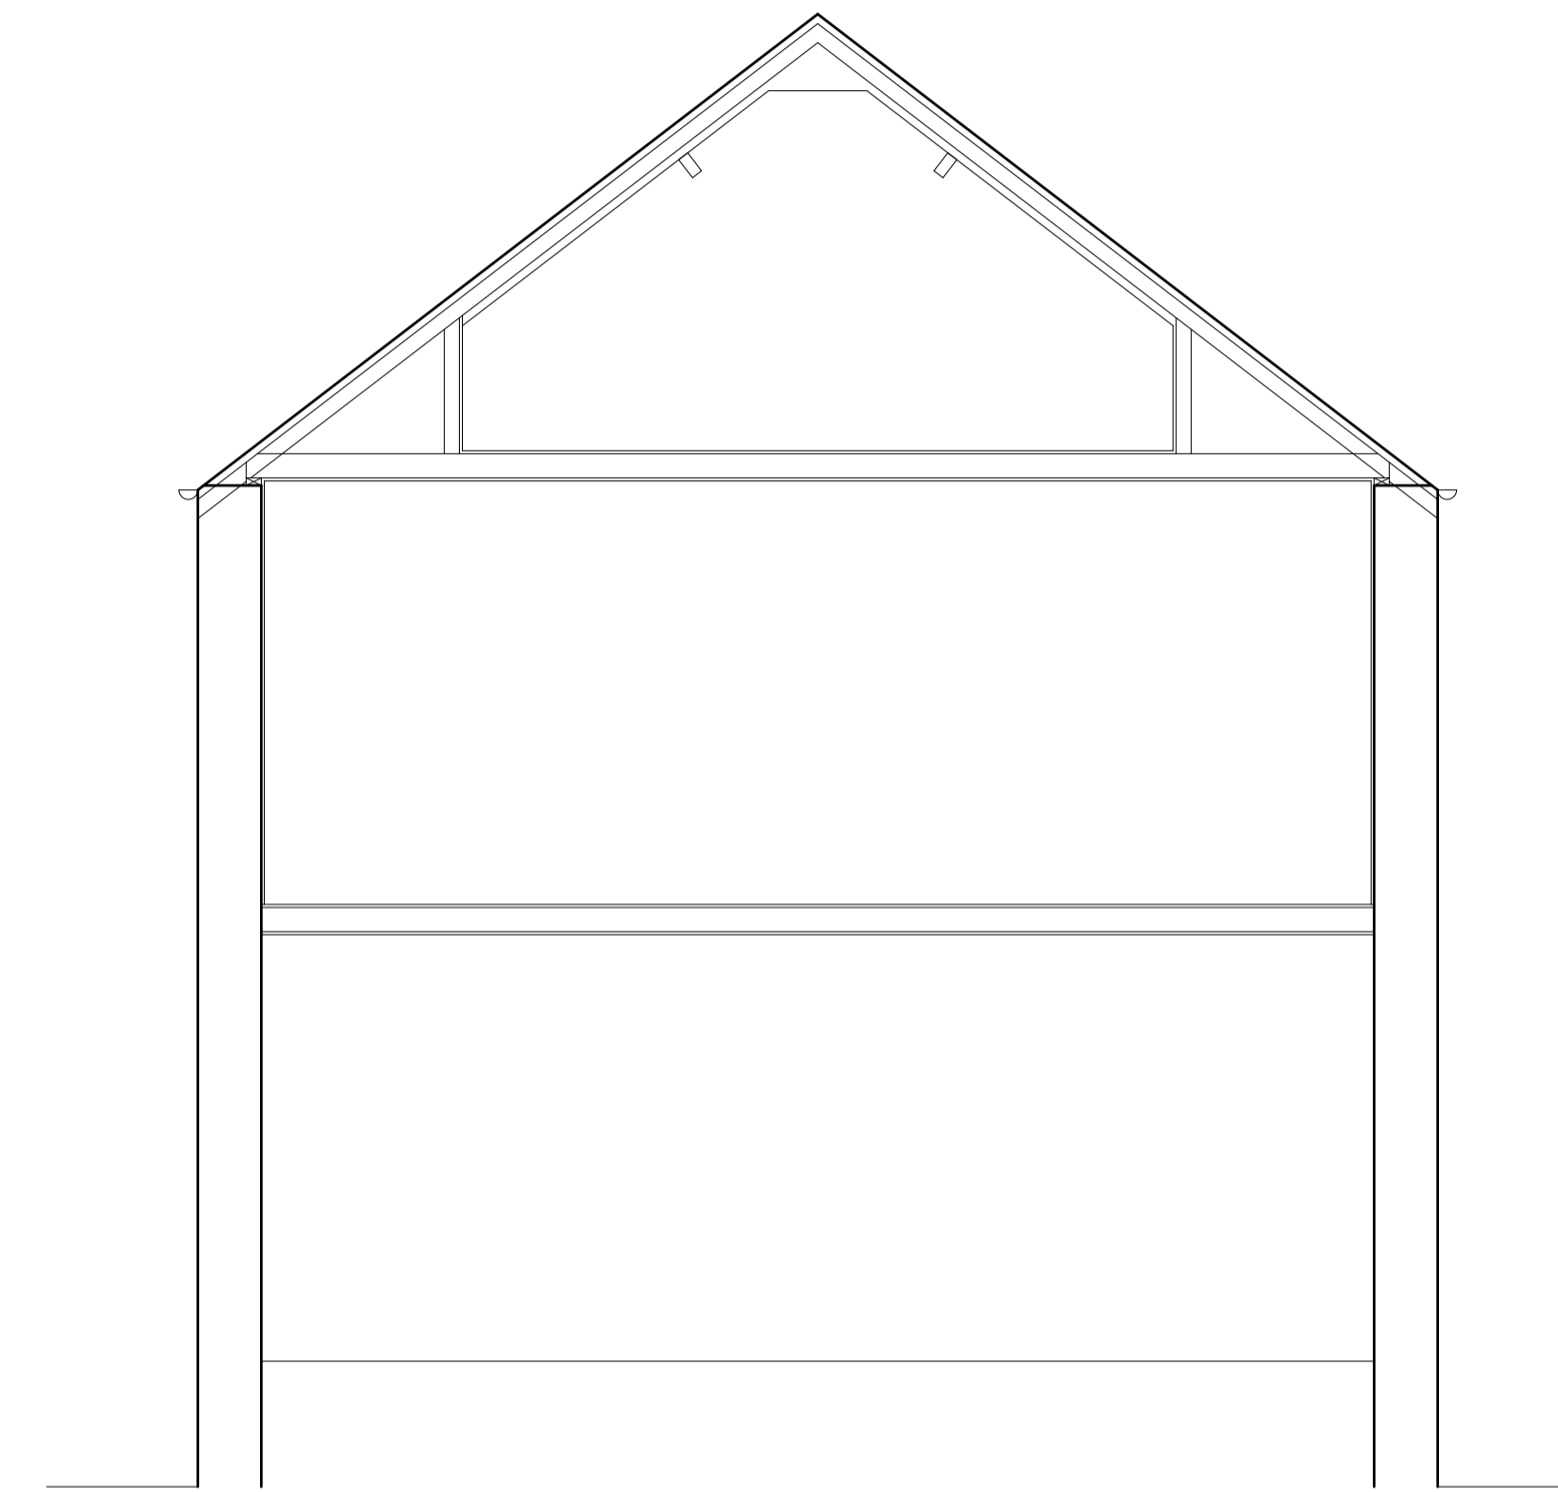

m ward architectural
drawing services
94 Ferrybridge Road, Castleford, West Yorks, WF10 4JR
tel. 01977 513891 e mail mwardarchitect@aol.com
Second Floor Plan as existing at
103 Pontefract Road, Ackworth,
WF7 7EL Mr & Mrs Richard
Coulson.
date AUG 2023 scales 1:50 1:100 (@ A1) dwg. no. 3043.03