




1 PROPOSED FRONT ELEVATION
1 : 50

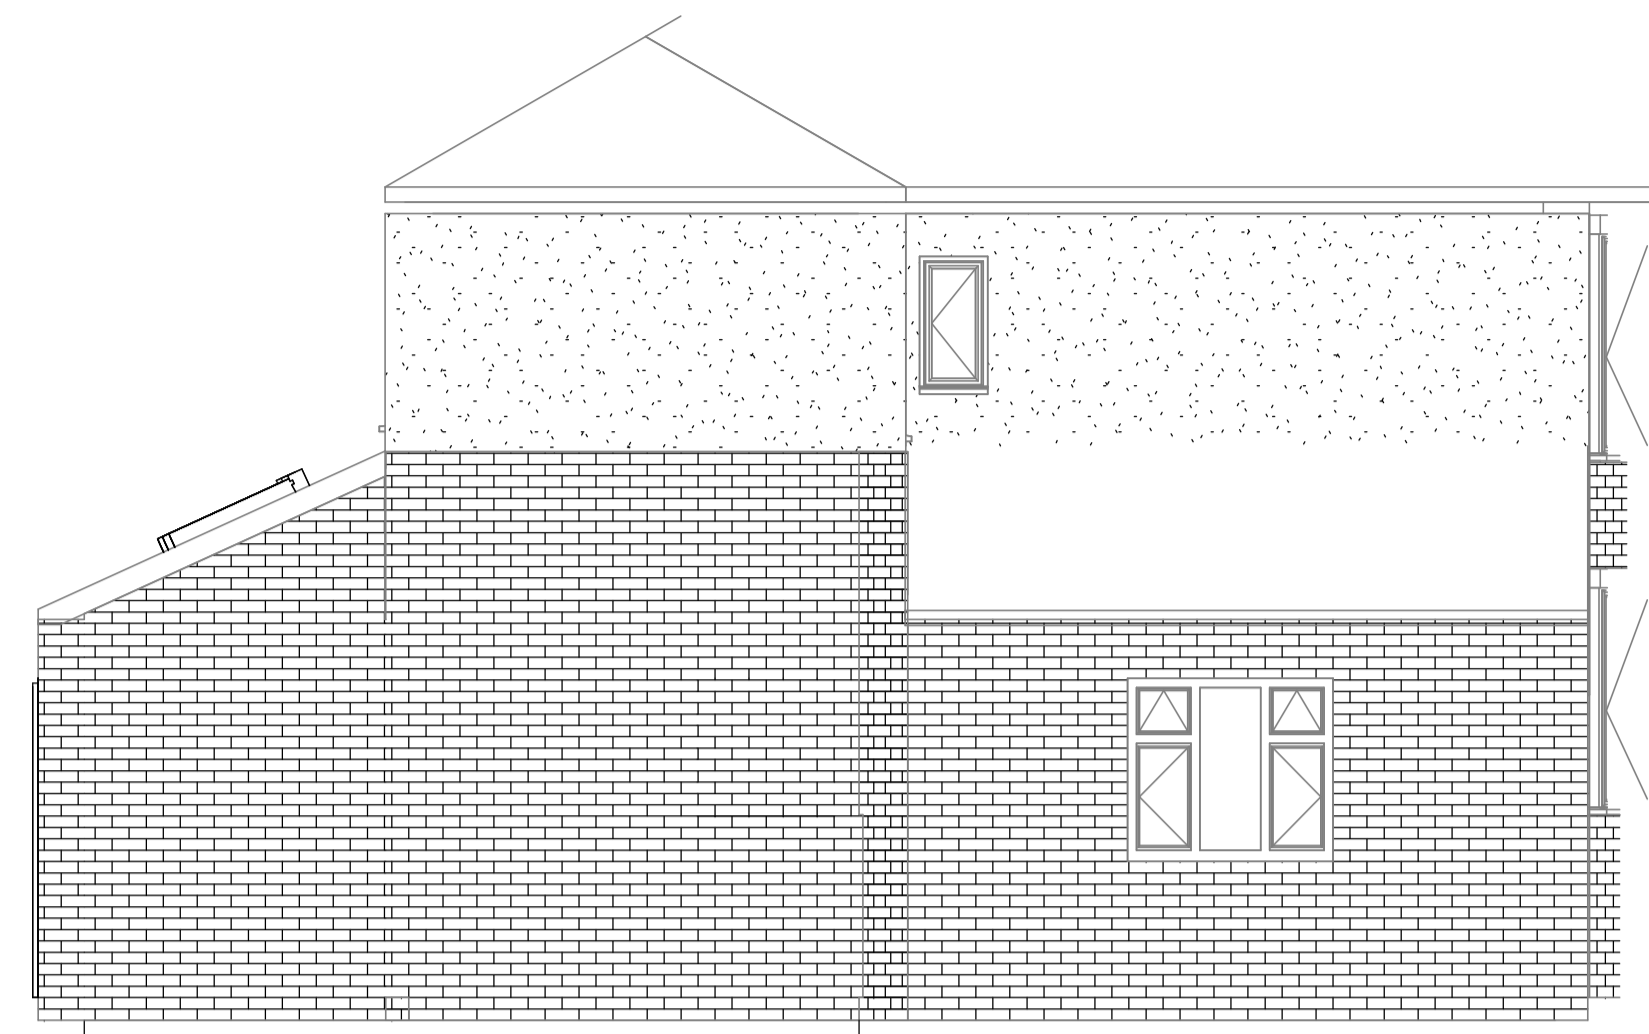


2 PROPOSED SIDE ELEVATION 2
1 : 50



3 PROPOSED SIDE ELEVATION 1
1 : 50



4 PROPOSED REAR ELEVATION
1 : 50

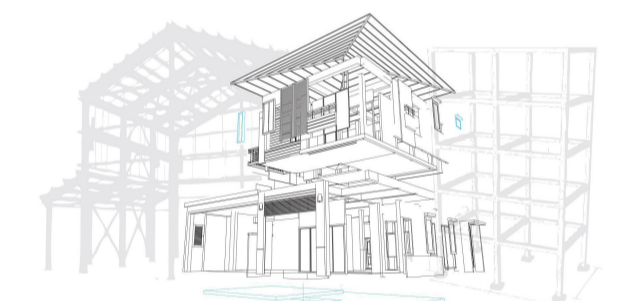

Vision | DESIGN | Group
Engineering Consultancy

Rev	Description	Date
1	PLANNING SUBMISSION	19/10/23

CODE	SUITABILITY DESCRIPTION	
I	PLANNING SUBMISSION	
STATUS	PURPOSE OF ISSUE	
S2	PLANNING SUBMISSION	

PROJECT		
31 QUEENS ROAD, CHEADLE HULME		
TITLE		
PROPOSED ELEVATIONS		
CLIENT		
31 QUEENS ROAD, CHEADLE HULME		
DRAWN BY	CHECKED BY	DATE
MW	MW	24.09.23
SCALE (@ A1)	PROJECT NUMBER	
1 : 50	MCS2185	
DRAWING NUMBER	REV	
A114	1	