




1 EXISTING SITE PLAN 01

SCALE 1:200




3 SITE LOCATION PLAN

1 : 1250

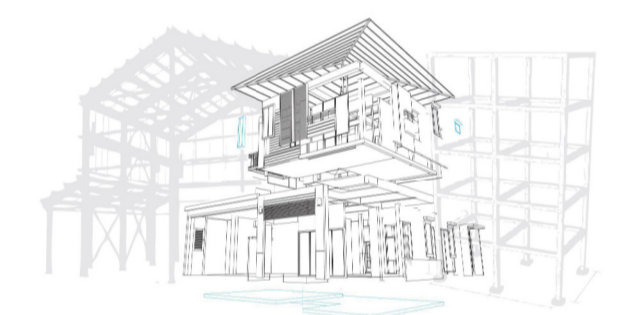

Vision | DESIGN | Group
Engineering Consultancy

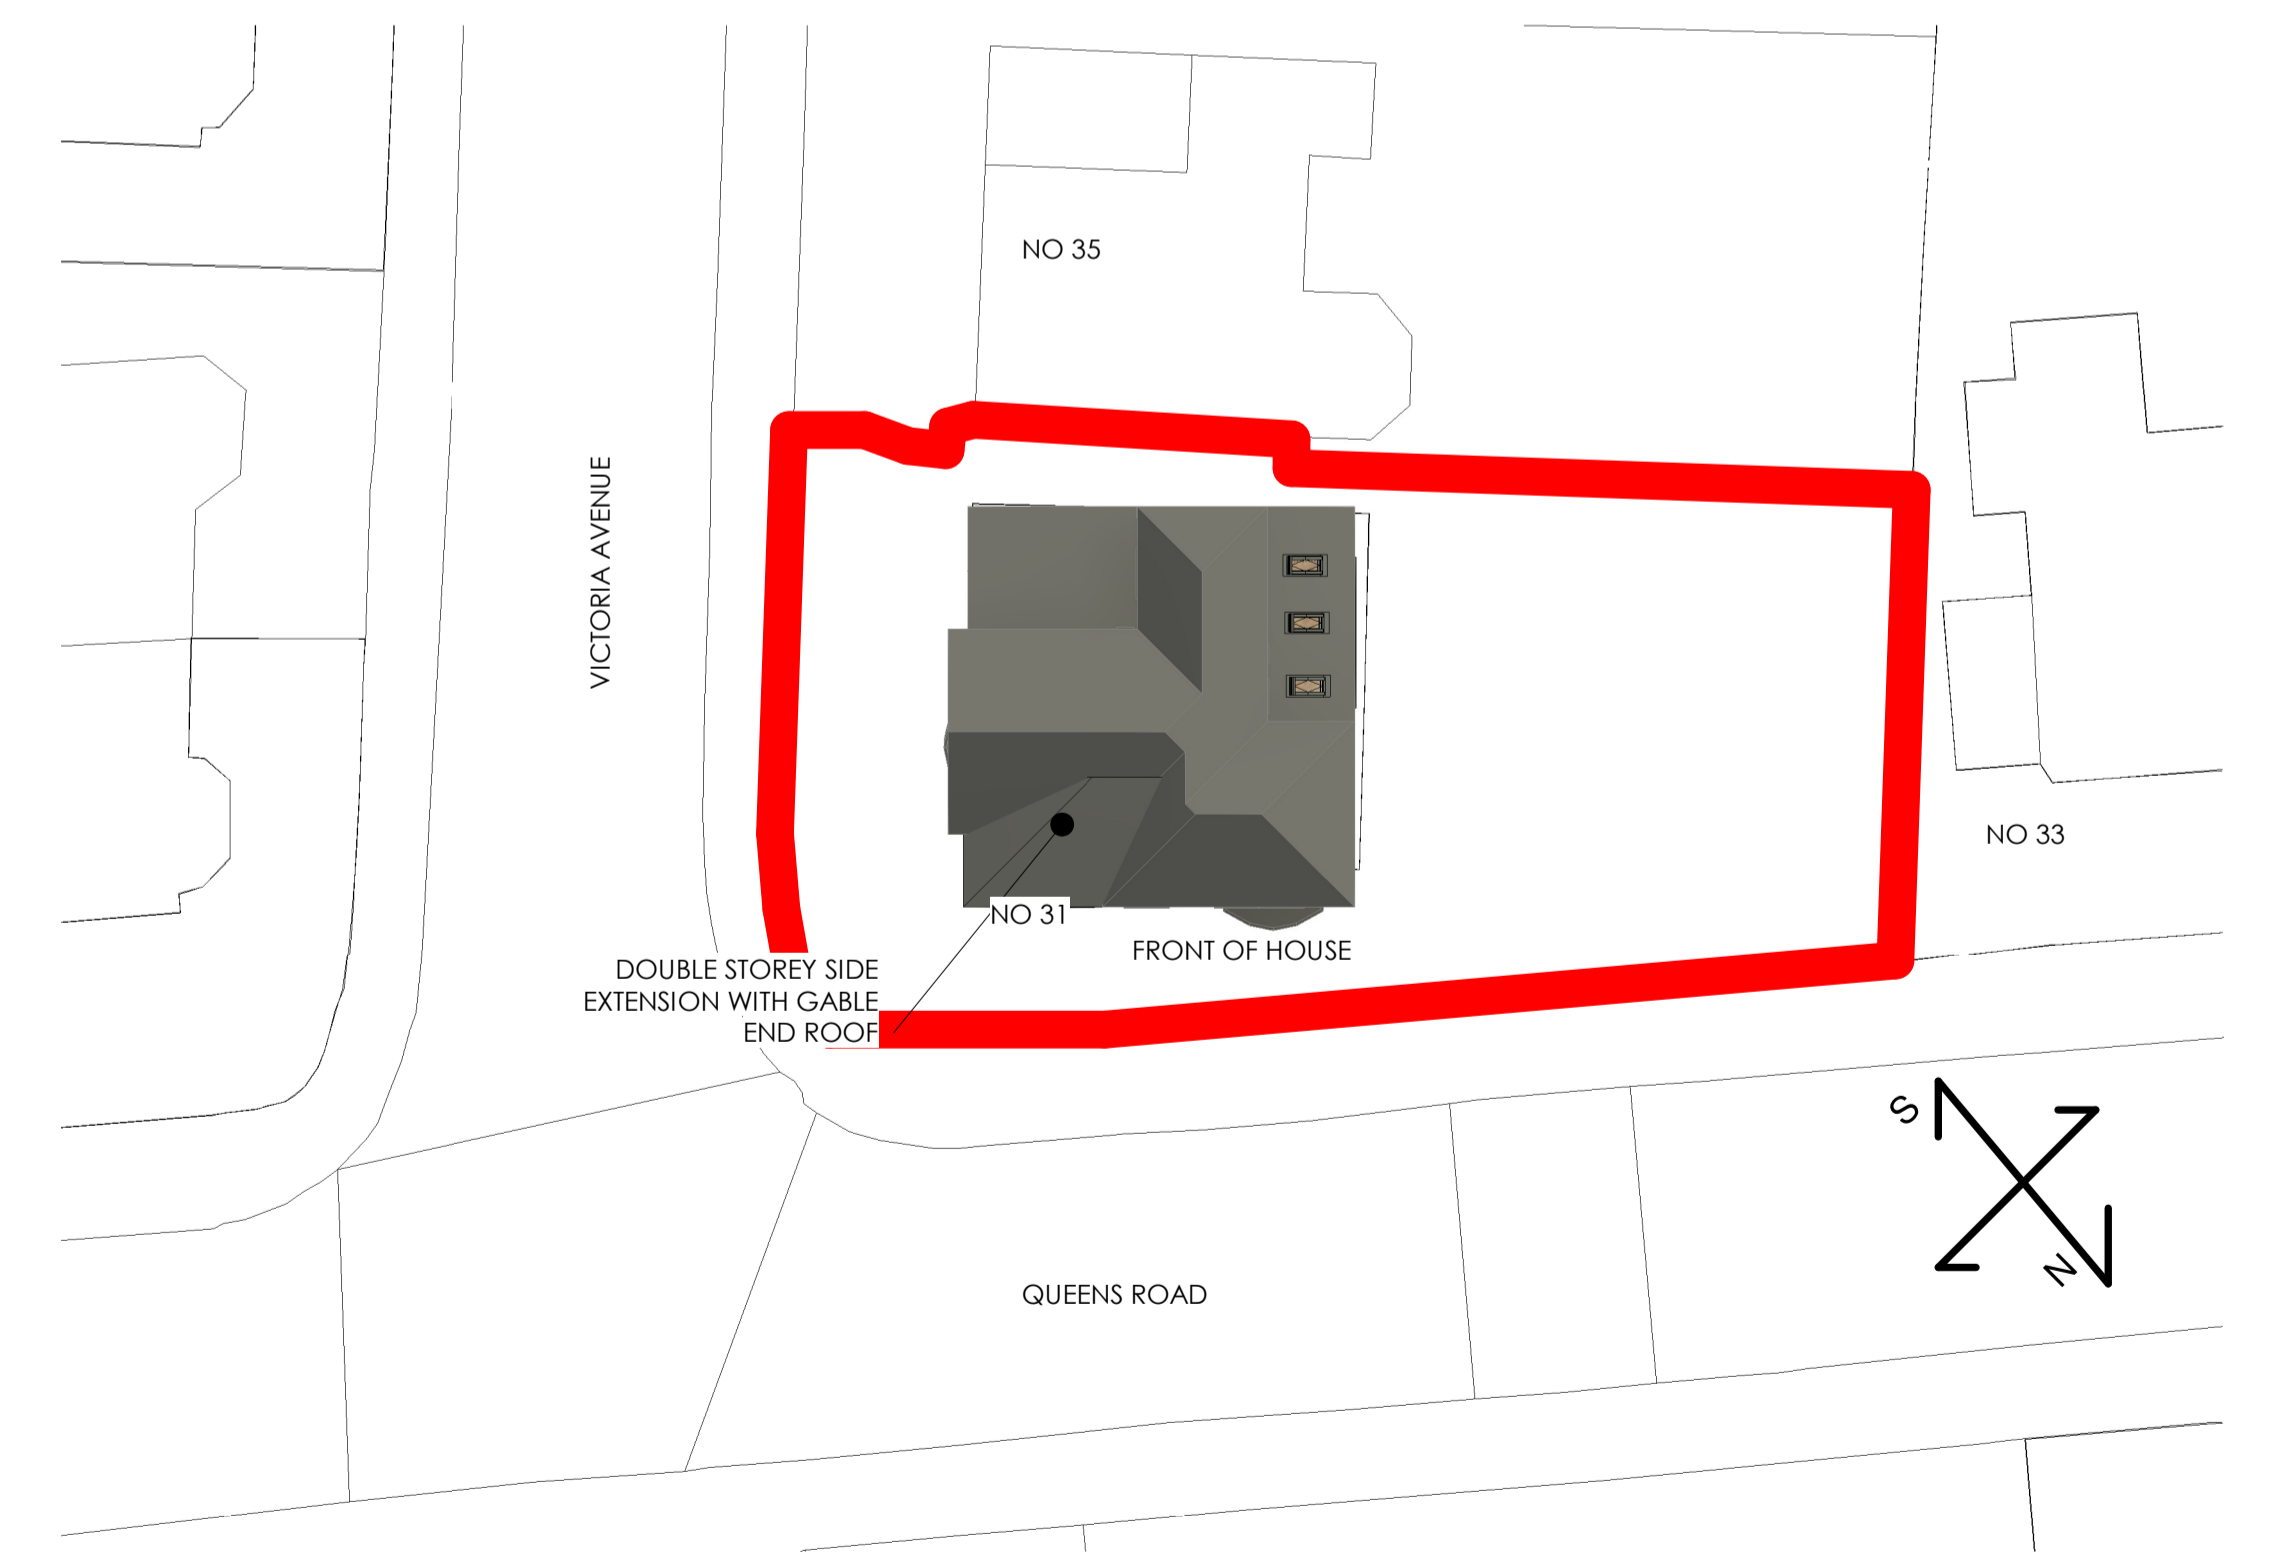

2 PROPOSED SITE PLAN 01

SCALE 1:200

Rev	Description	Date
1	PLANNING SUBMISSION	19/10/23

CODE	SUITABILITY DESCRIPTION	
I	PLANNING SUBMISSION	
STATUS	PURPOSE OF ISSUE	
S2	PLANNING SUBMISSION	
PROJECT		
31 QUEENS ROAD, CHEADLE HULME		
TITLE		
LOCATION PLAN, EXISTING AND NEW SITE PLAN		
CLIENT		
31 QUEENS ROAD, CHEADLE HULME		
DRAWN BY	CHECKED BY	DATE
M.WALSH	M.WALSH	24.09.23
SCALE (@ A1)		PROJECT NUMBER
1 : 1250		MCS2185
DRAWING NUMBER	REV	
A100	1	