


Proposed Ground Floor Plan  
(no change)

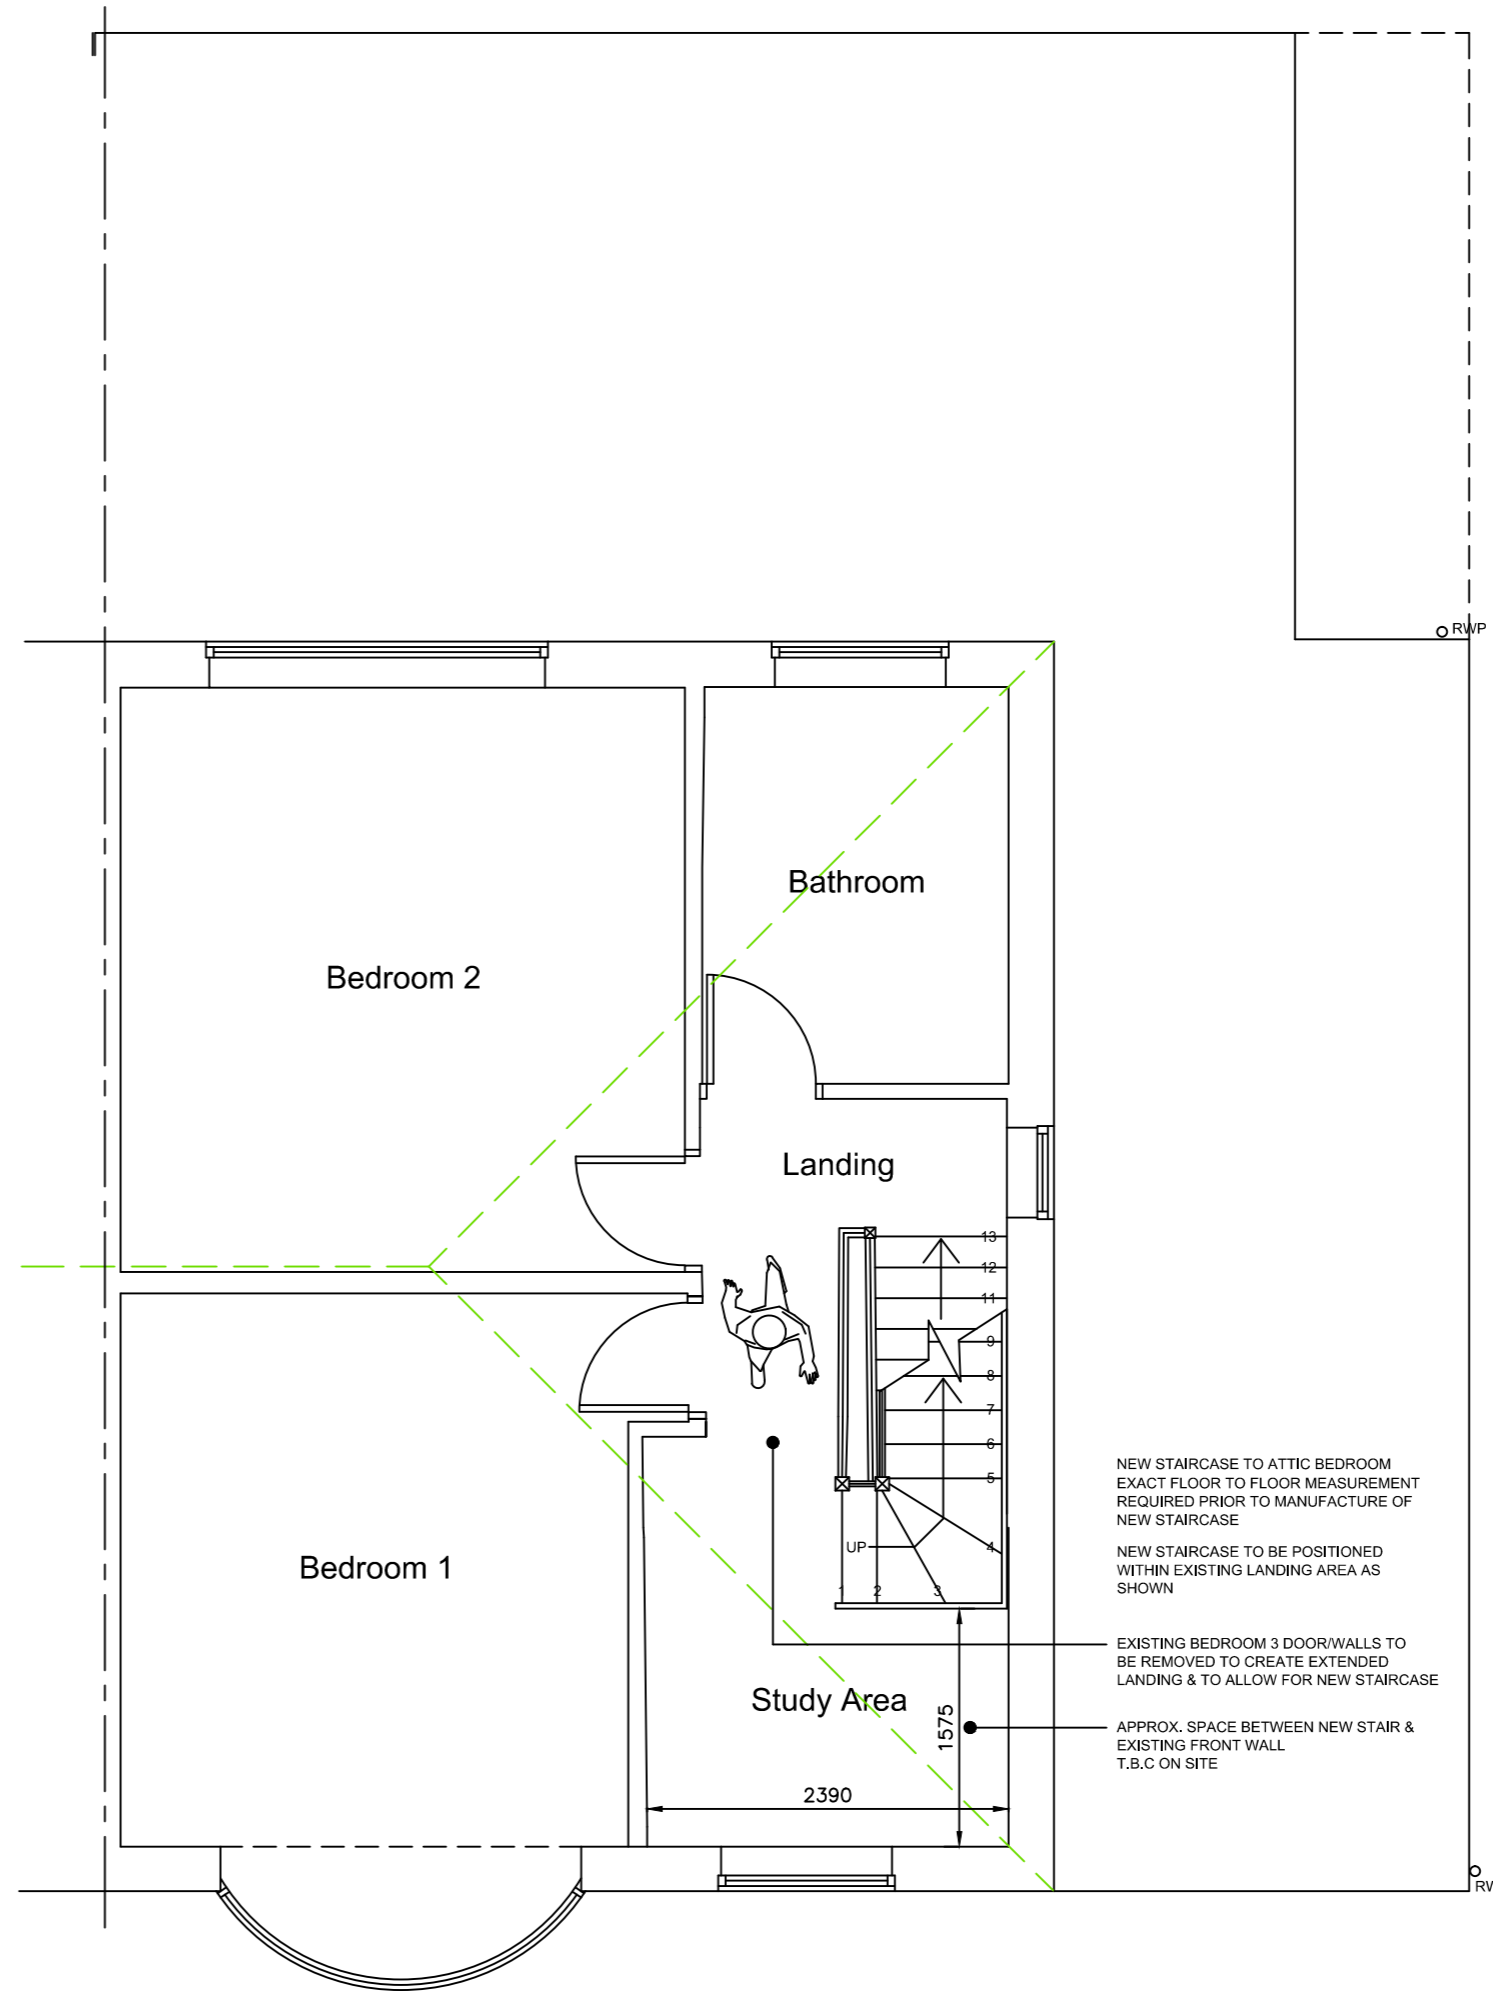

Proposed First Floor Plan

Rev	By	Note	Date

 COMPLETE PLANS2BUILD LTD.  
ARCHITECTURAL DESIGN

4 CARR LANE, YORK, YO26 5HU  
T: 01904 891770 M: 07789 276558 E: andy.sykes@ymail.com

PROJECT 92 Tranby Avenue, York, YO10 3NN

TITLE Proposed Ground & 1st Floor Plans

CLIENT Mr P Nelson

DATE August 2023 SCALE 1:50 @ A2

DWG. NO YB807 - 005 REVISION -

DRAWN AS CHECKED

DO NOT SCALE FROM DRAWINGS. ANY DISCREPANCIES TO BE NOTIFIED TO THE ARCHITECTS. COPYRIGHT RESERVED