



Existing Ground Floor Plan

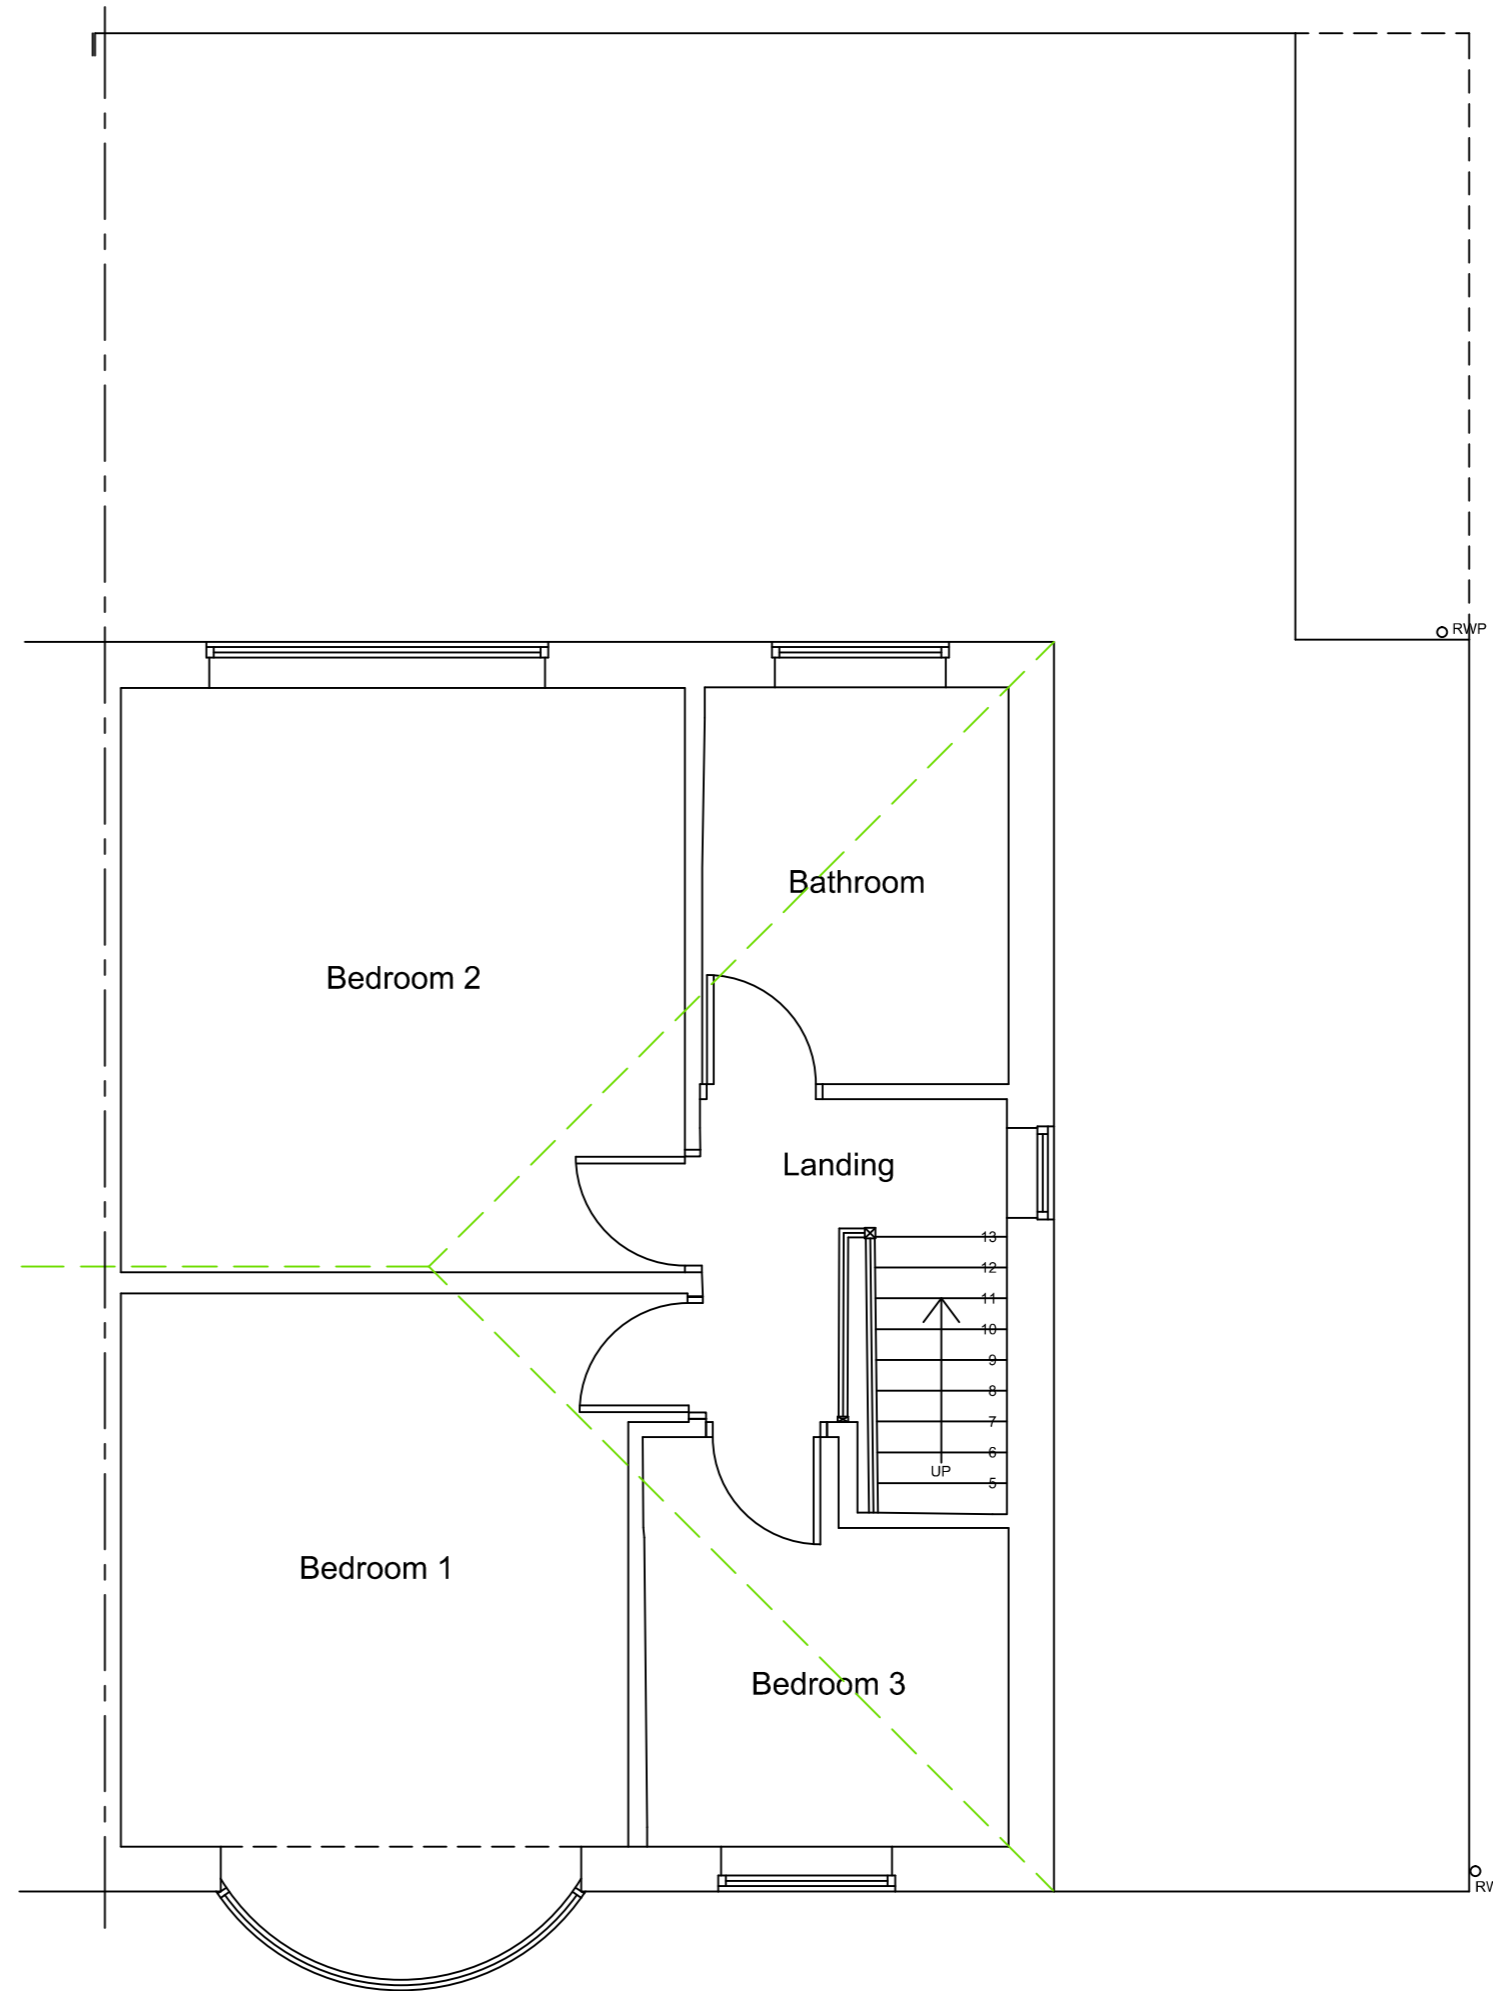


Existing First Floor Plan

Existing Ground & 1st Floor Plans - 92 Tranby Avenue, York, YO10 3NN

 

Rev	By	Note	Date

 

COMPLETE PLANS2BUILD LTD.
ARCHITECTURAL DESIGN

4 CARR LANE, YORK, YO26 5HU
T: 01904 891770 M: 07789 276558 E: andy.sykes@ymail.com

PROJECT 92 Tranby Avenue, York, YO10 3NN

TITLE Existing Ground & 1st Floor Plans

CLIENT Mr P Nelson

DATE August 2023

SCALE 1:50 @ A2

DWG. NO YB807 - 002

REVISION -

DRAWN AS

CHECKED

DO NOT SCALE FROM DRAWINGS. ANY DISCREPANCIES TO BE NOTIFIED TO THE ARCHITECTS. COPYRIGHT RESERVED