



Existing Attic Floor Plan

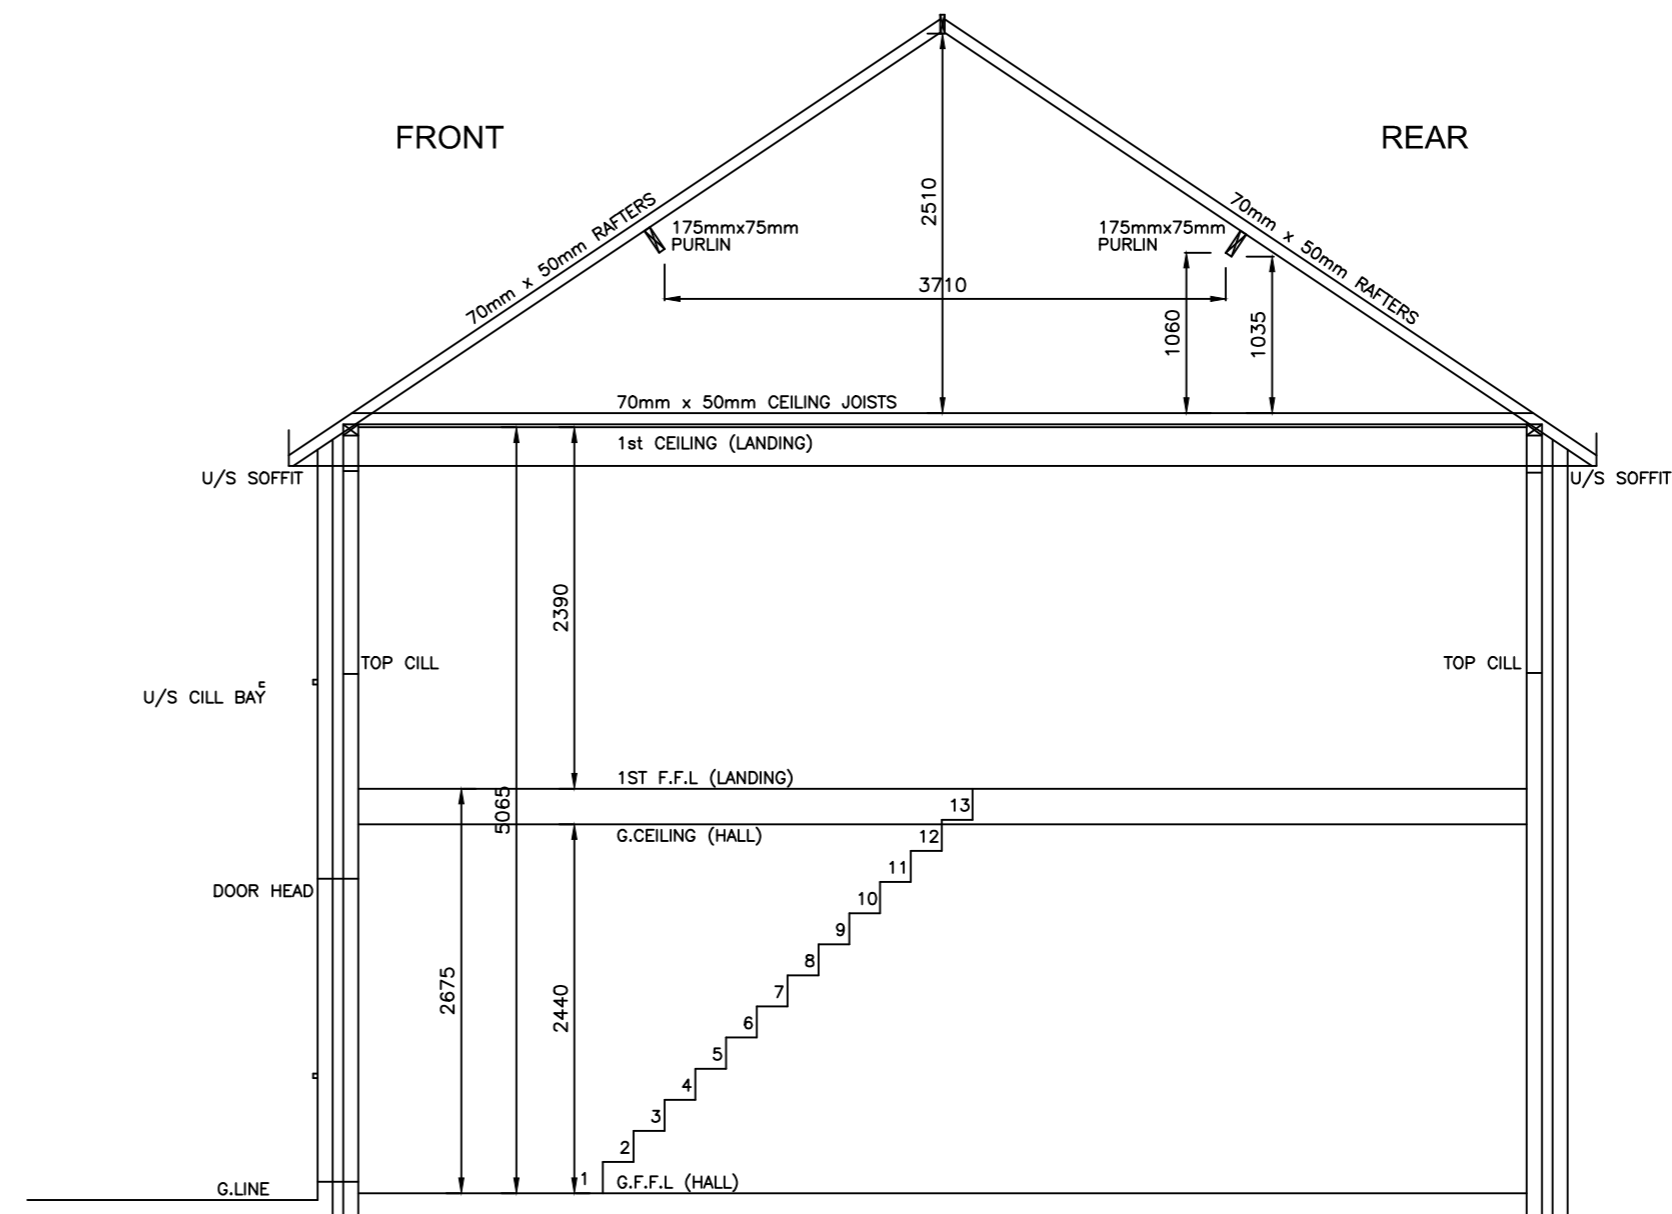


Existing Typical Section

Existing Attic Floor Plan & Typical Section - 92 Tranby Avenue, York, YO10 3NN

 

| Rev | By | Note | Date |
|-----|----|------|------|
| | | | |


COMPLETE PLANS2BUILD LTD.
 ARCHITECTURAL DESIGN
 4 CARR LANE, YORK, YO26 5HU
 T: 01904 891770 M: 07789 276558 E: andy.sykes@ymail.com

PROJECT 92 Tranby Avenue, York, YO10 3NN
 TITLE Existing Attic Floor Plan & Typical Section
 CLIENT Mr P Nelson
 DATE August 2023 SCALE 1:50 @ A2
 DWG. NO YB807 - 003 REVISION -
 DRAWN AS CHECKED

DO NOT SCALE FROM DRAWINGS. ANY DISCREPANCIES TO BE NOTIFIED TO THE ARCHITECTS. COPYRIGHT RESERVED