


Existing Front Elevation

Existing Side Elevation


Existing Rear Elevation

Existing Side Elevation/Section

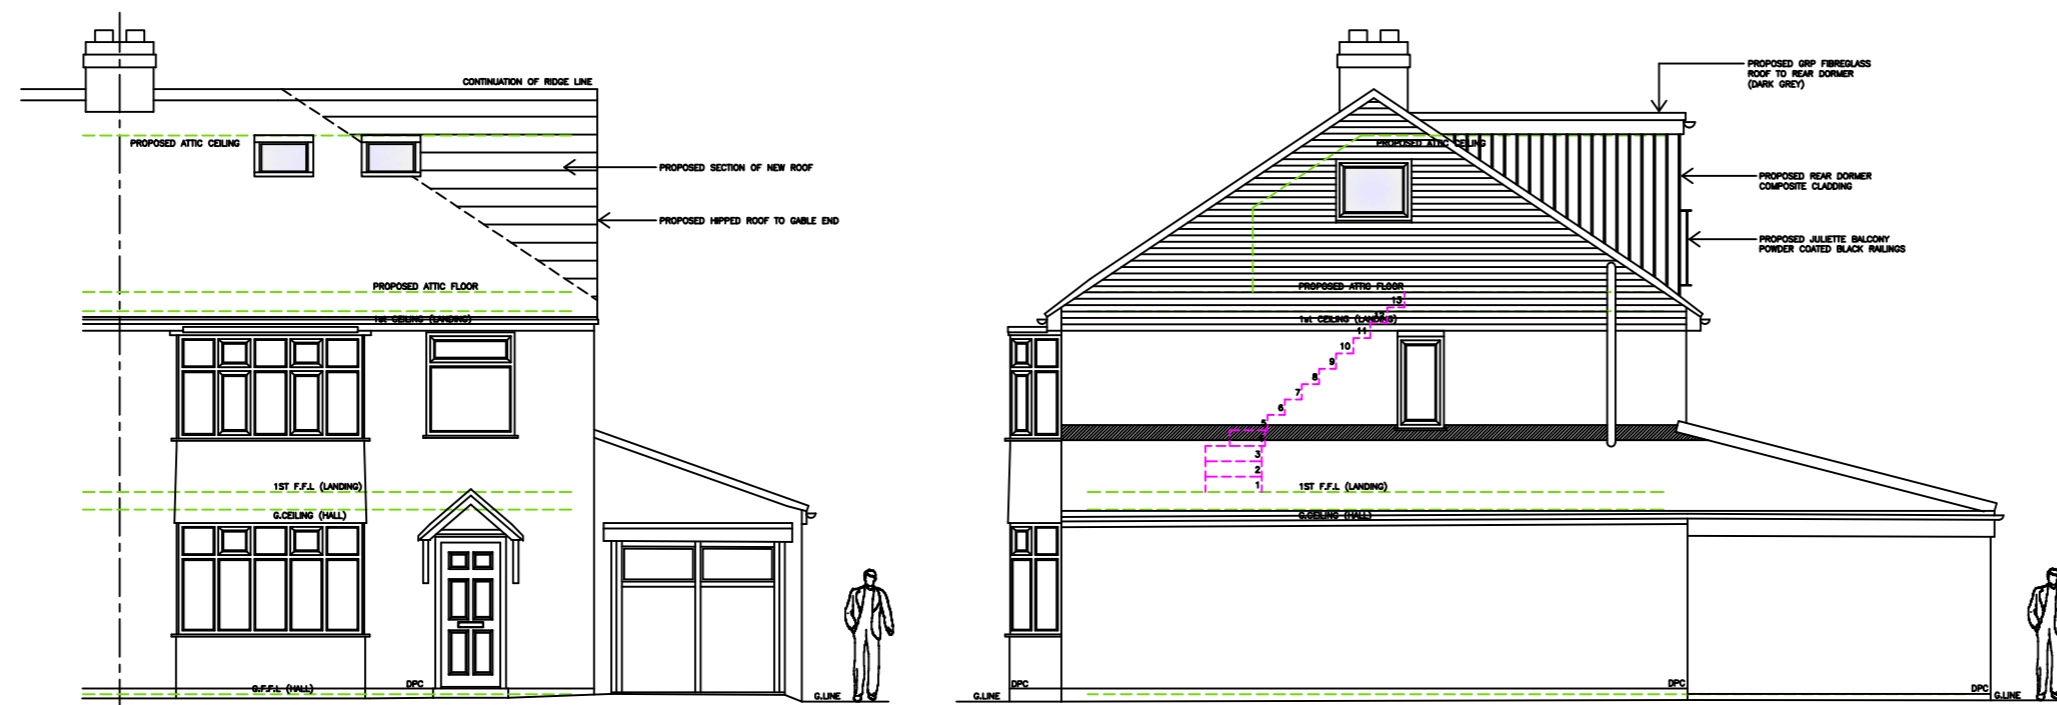

Proposed Front Elevation

Proposed Side Elevation

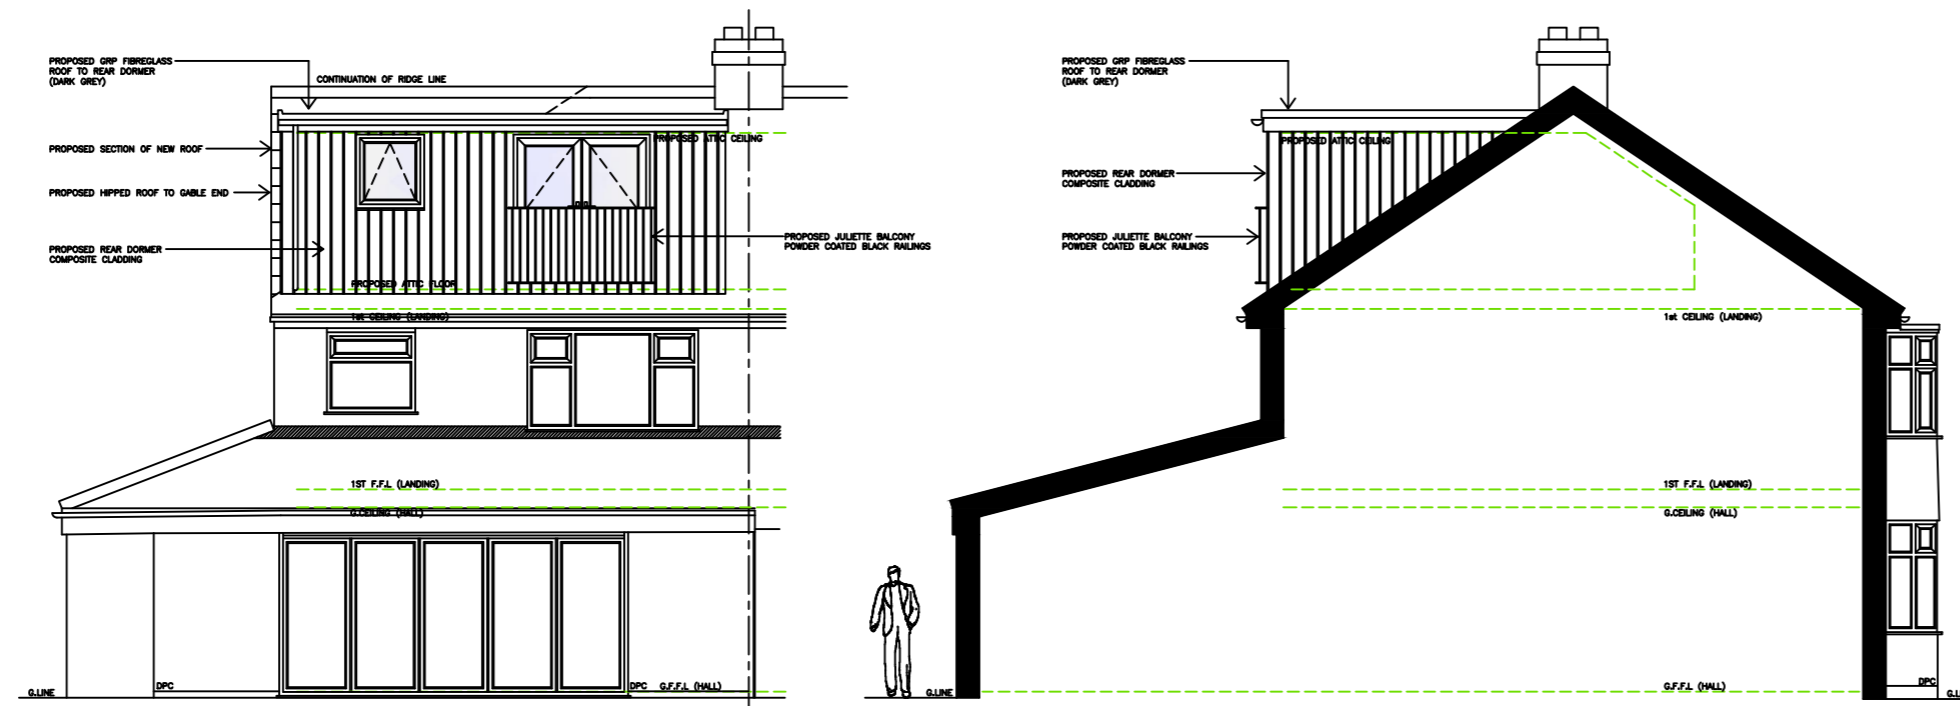

Proposed Rear Elevation

Proposed Side Elevation/Section



Rev	By	Note	Date

**COMPLETE PLANS2BUILD LTD.**  
ARCHITECTURAL DESIGN

4 CARR LANE, YORK, YO26 5HU  
T: 01904 891770 M: 07789 276558 E: andy.sykes@ymail.com

PROJECT 92 Tranby Avenue, York, YO10 3NN

TITLE Existing & Proposed Elevations

CLIENT Mr P Nelson

DATE August 2023

SCALE 1:100 @ A2

DWG. NO YB807 - 004

REVISION -

DRAWN AS

CHECKED

DO NOT SCALE FROM DRAWINGS. ANY DISCREPANCIES TO BE NOTIFIED TO THE ARCHITECTS. COPYRIGHT RESERVED

# Existing & Proposed Elevations - 92 Tranby Avenue, York, YO10 3NN