



Proposed Attic Floor Plan

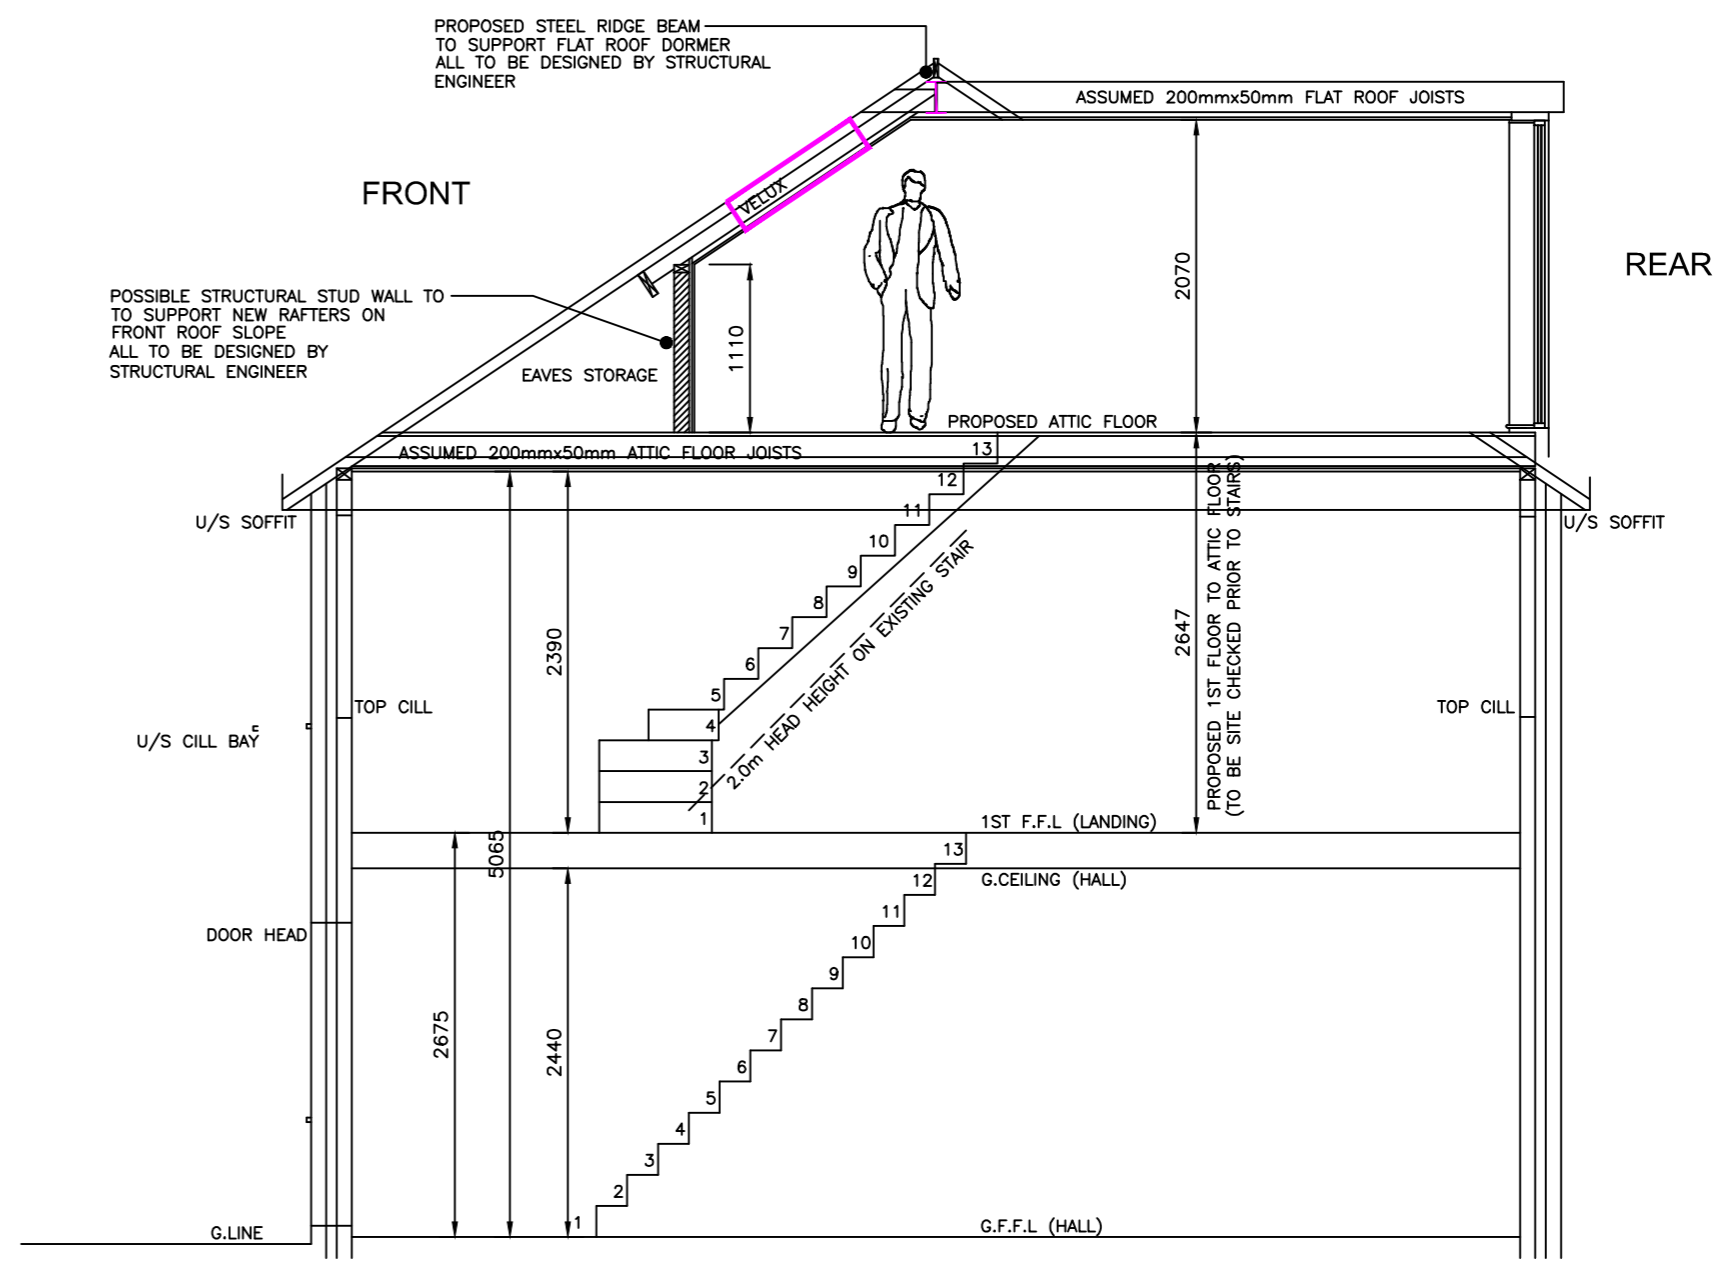


Proposed Typical Section

Proposed Attic Floor Plan & Typical Section - 92 Tranby Avenue, York, YO10 3NN

 

Rev	By	Note	Date


COMPLETE PLANS2BUILD LTD.
 ARCHITECTURAL DESIGN

4 CARR LANE, YORK, YO26 5HU
 T: 01904 891770 M: 07789 276558 E: andy.sykes@ymail.com

PROJECT 92 Tranby Avenue, York, YO10 3NN

TITLE Proposed Attic Floor Plan & Typical Section

CLIENT Mr P Nelson

DATE August 2023 SCALE 1:50 @ A2

DWG. NO YB807 - 006 REVISION -

DRAWN AS CHECKED

DO NOT SCALE FROM DRAWINGS. ANY DISCREPANCIES TO BE NOTIFIED TO THE ARCHITECTS. COPYRIGHT RESERVED