



Existing Ground Floor Plan

1:100

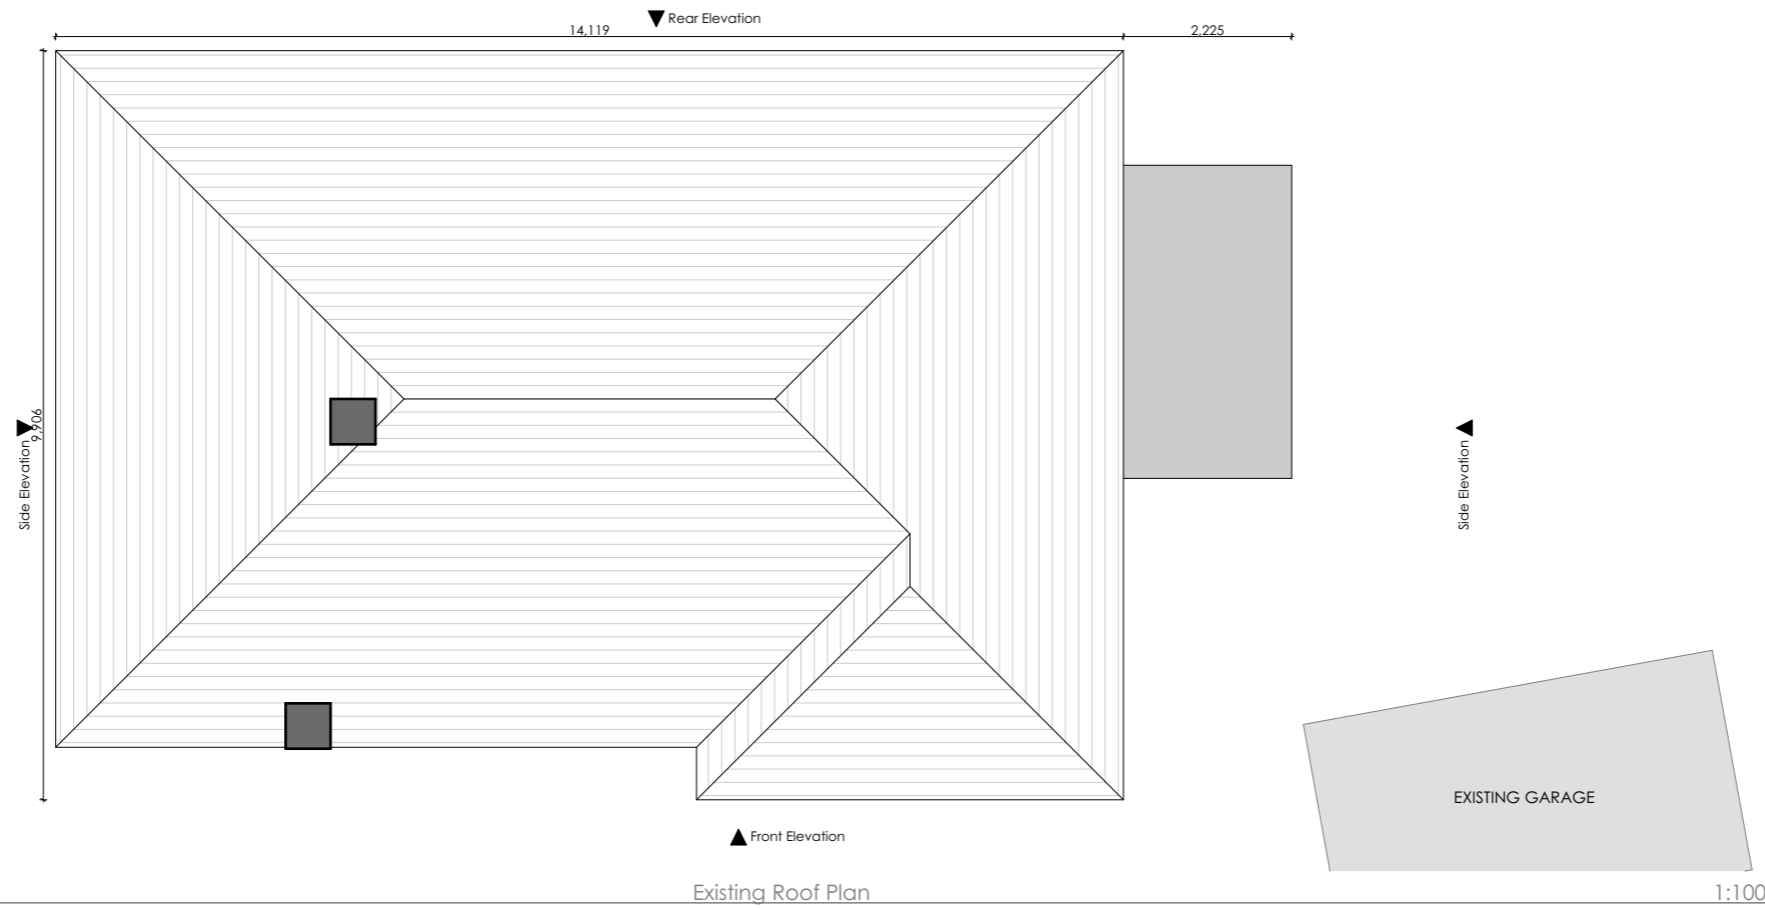

Existing Roof Plan

1:100

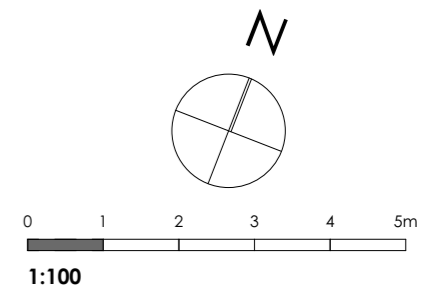

Notes	RevID	Issue Name	Change Name	Issue Date
P01	Planning	Initial Issue		20/10/2023
P02	Planning	North symbol added		26/10/2023



MMK STUDIO
+44 (0) 7477282872
office@mmkstudio.co.uk

Project
56 Lower Guildford Rd
Knaphill, Woking
GU21 2EN

Scales @ A3
1:100
Date
26/10/2023
Layout Title
Existing Floor and Roof Plan

Drawing Number	project	originator	zone	level	type	role	number	rev
2305 - MMK - 00 - 00 - DR - A							0101	P02