




- 1 Check All Dimensions On Site
- 2 For Construction Purposes Do Not Scale
- 3 All Dimensions in Millimetres

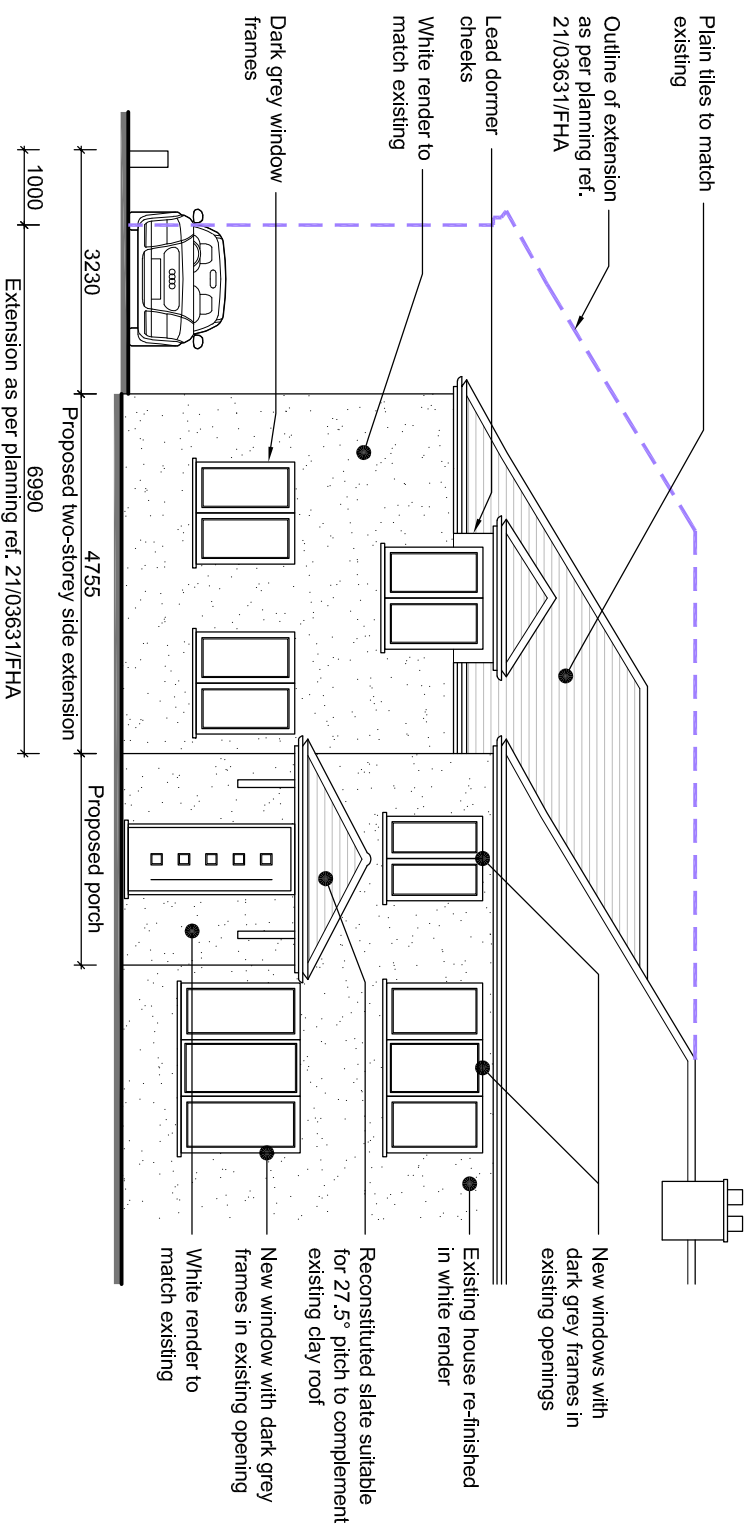


Front Elevation
Scale - 1:100

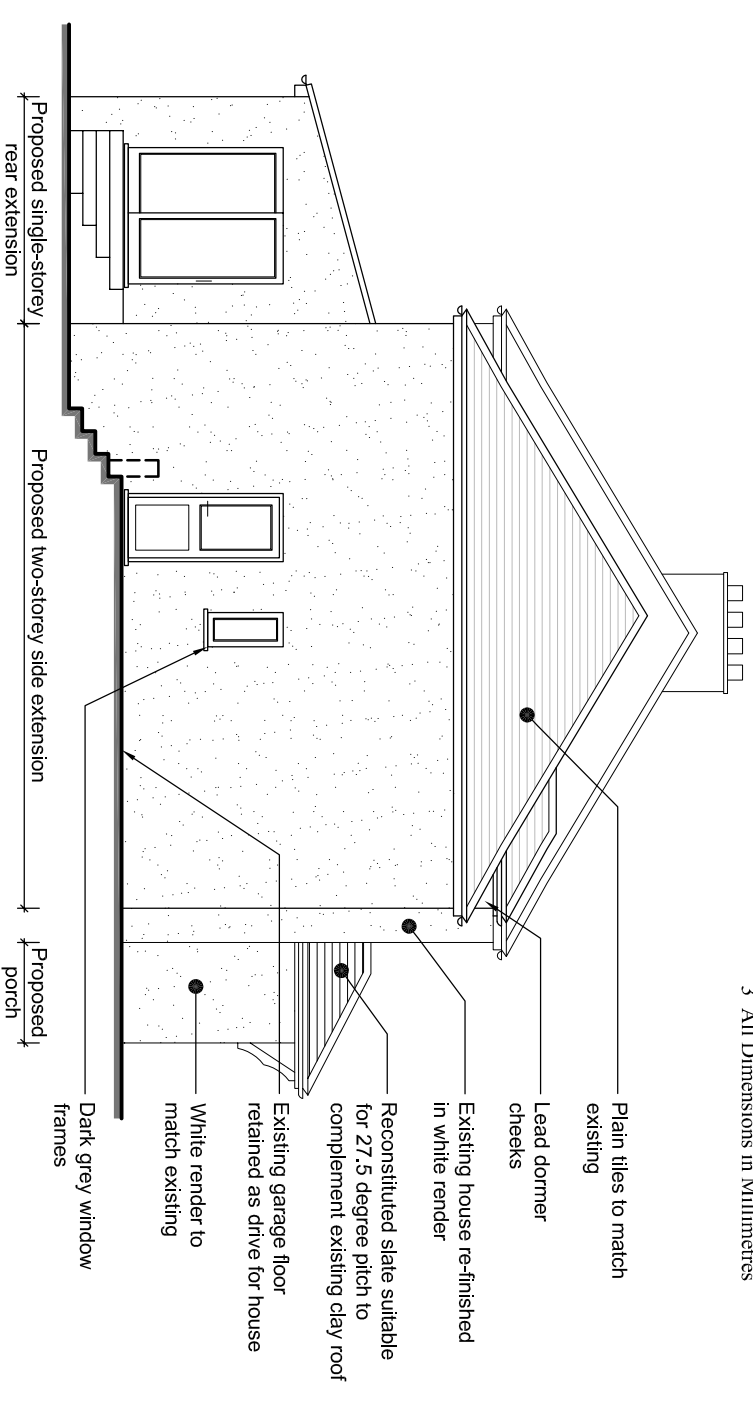

Side Elevation (from no. 11)
Scale - 1:100

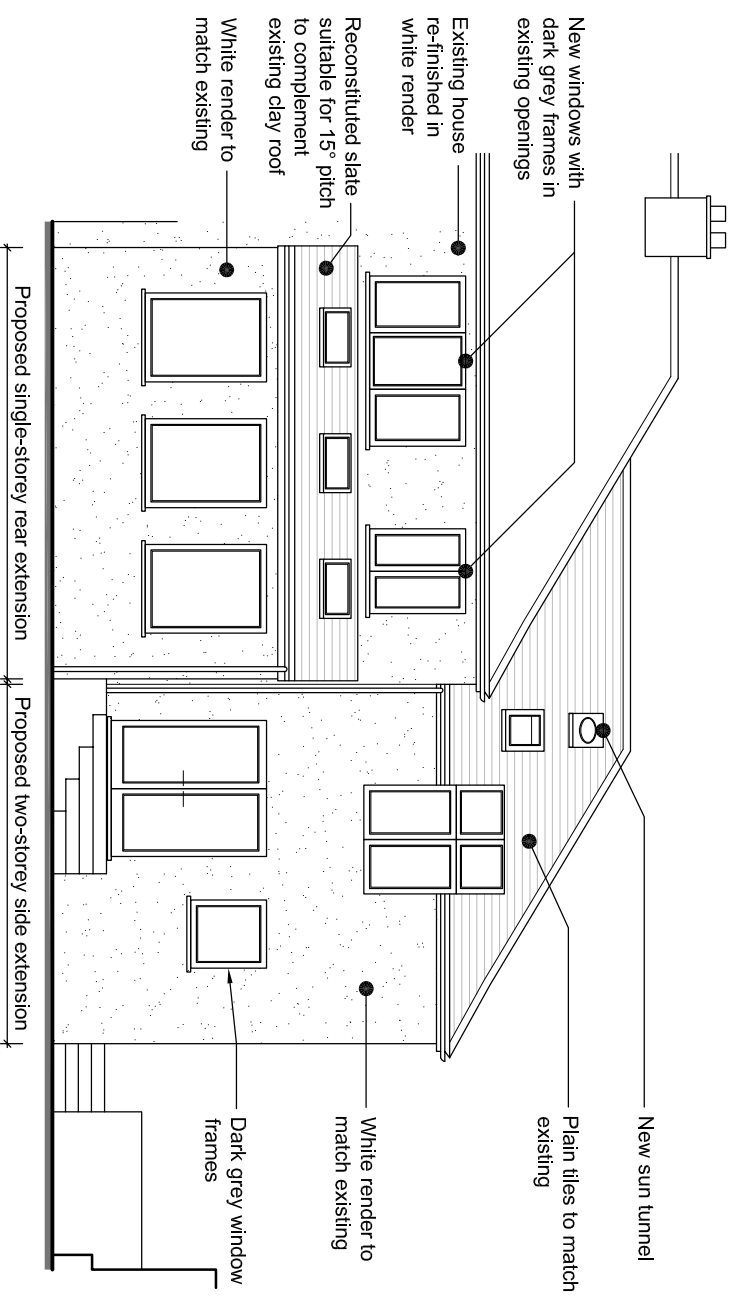


Rear Elevation
Scale - 1:100

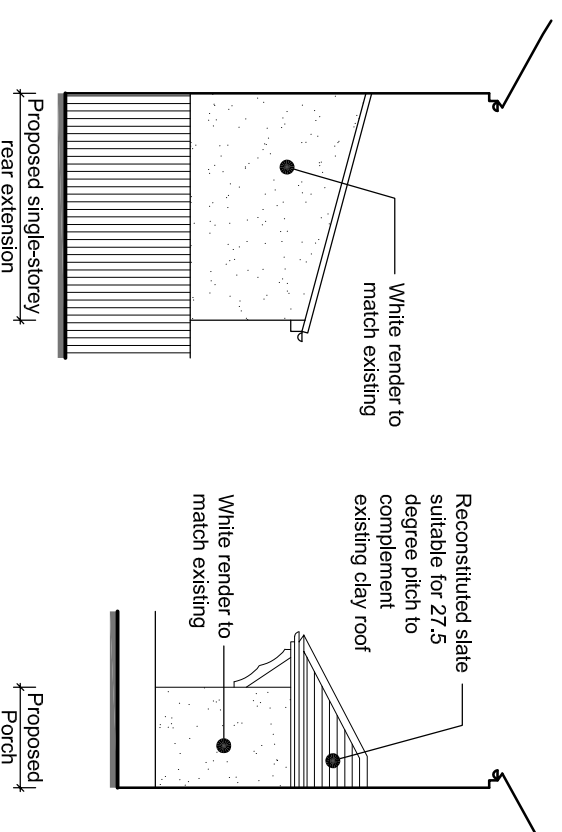

Side Elevation
(from no. 9)
Scale - 1:100

Side Elevation
(from no. 9)
Scale - 1:100

 

Rev.	Date	Description
A	Oct 23	Existing house re-finished in white render including covering of existing brick quoins. Proposed brick quoins removed, sun tunnel added to rear elevation, side light removed from new front door, existing windows replaced, colour for existing and proposed window frames noted, dormer cheeks noted in lead finish.

Project	Two storey extension and alterations at 10 Old Wating Street, Flamstead St Albans, AL3 8HL	Date:	Feb 23
Drawing Title:	Elevations as Proposed	Scale:	1:100 @ A3

Aubrey Technical Services ©	Drawing No:
Architectural Design Consultants Telephone 01442 247935	0679/12
The Loft 61A Belswains Lane Hemel Hempstead Herts HP3 9PP	Rev. A