




NORTH WEST ELEVATION - PR

SCALE: 1 : 100

SOUTH EAST ELEVATION - PR

SCALE: 1 : 100

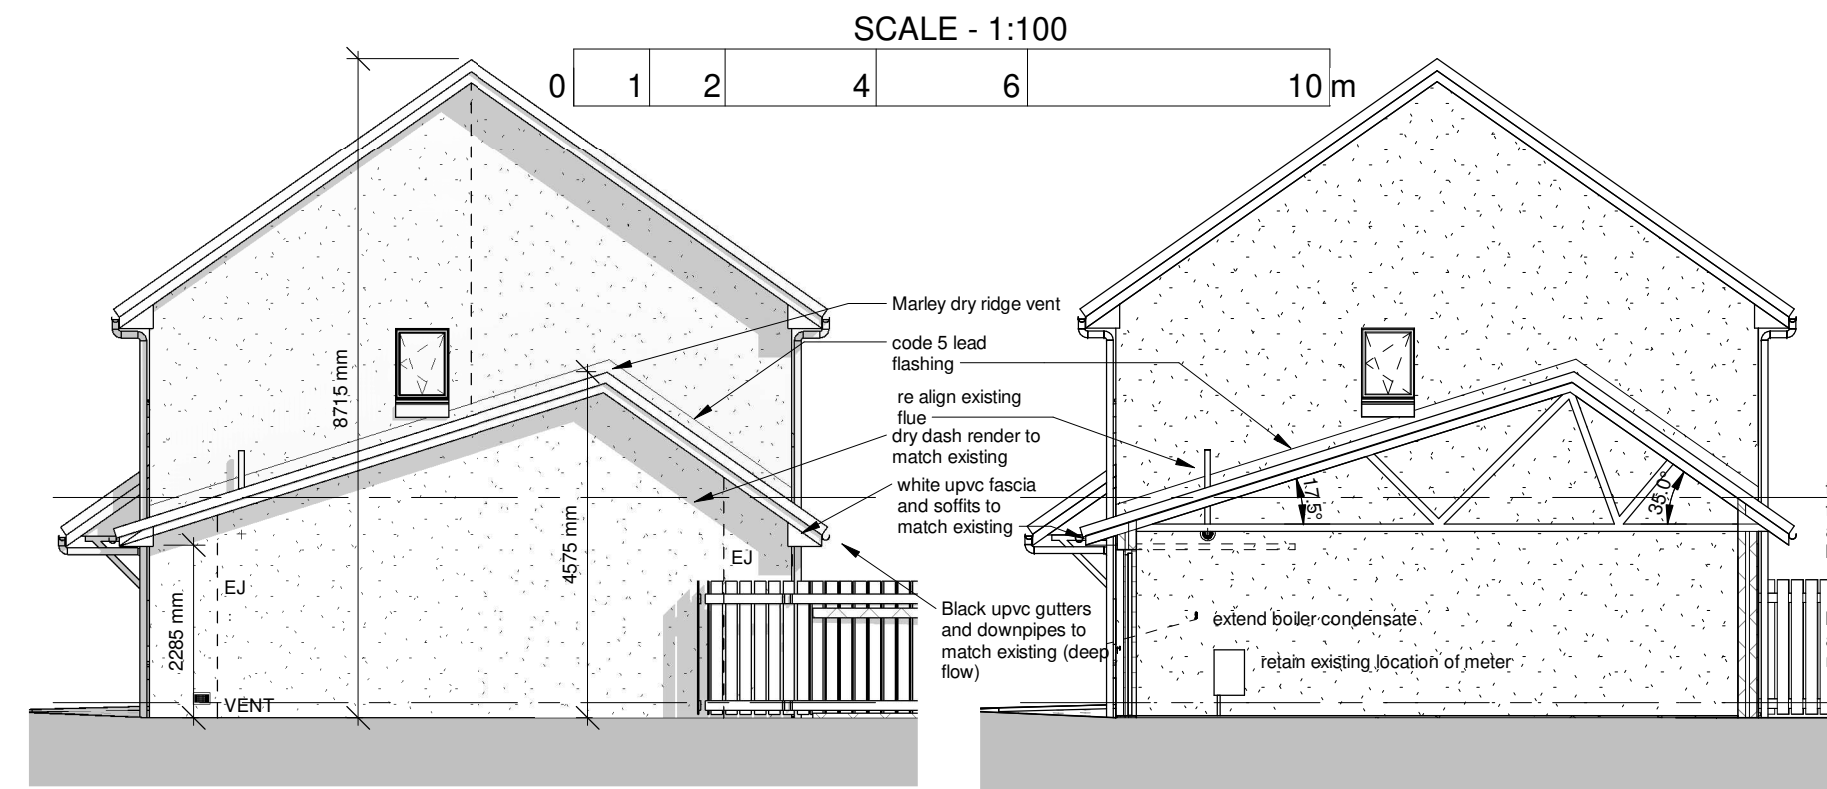


NORTH EAST ELEVATION - PR

SCALE: 1 : 100

Longitudinal Section A-A

SCALE: 1 : 100

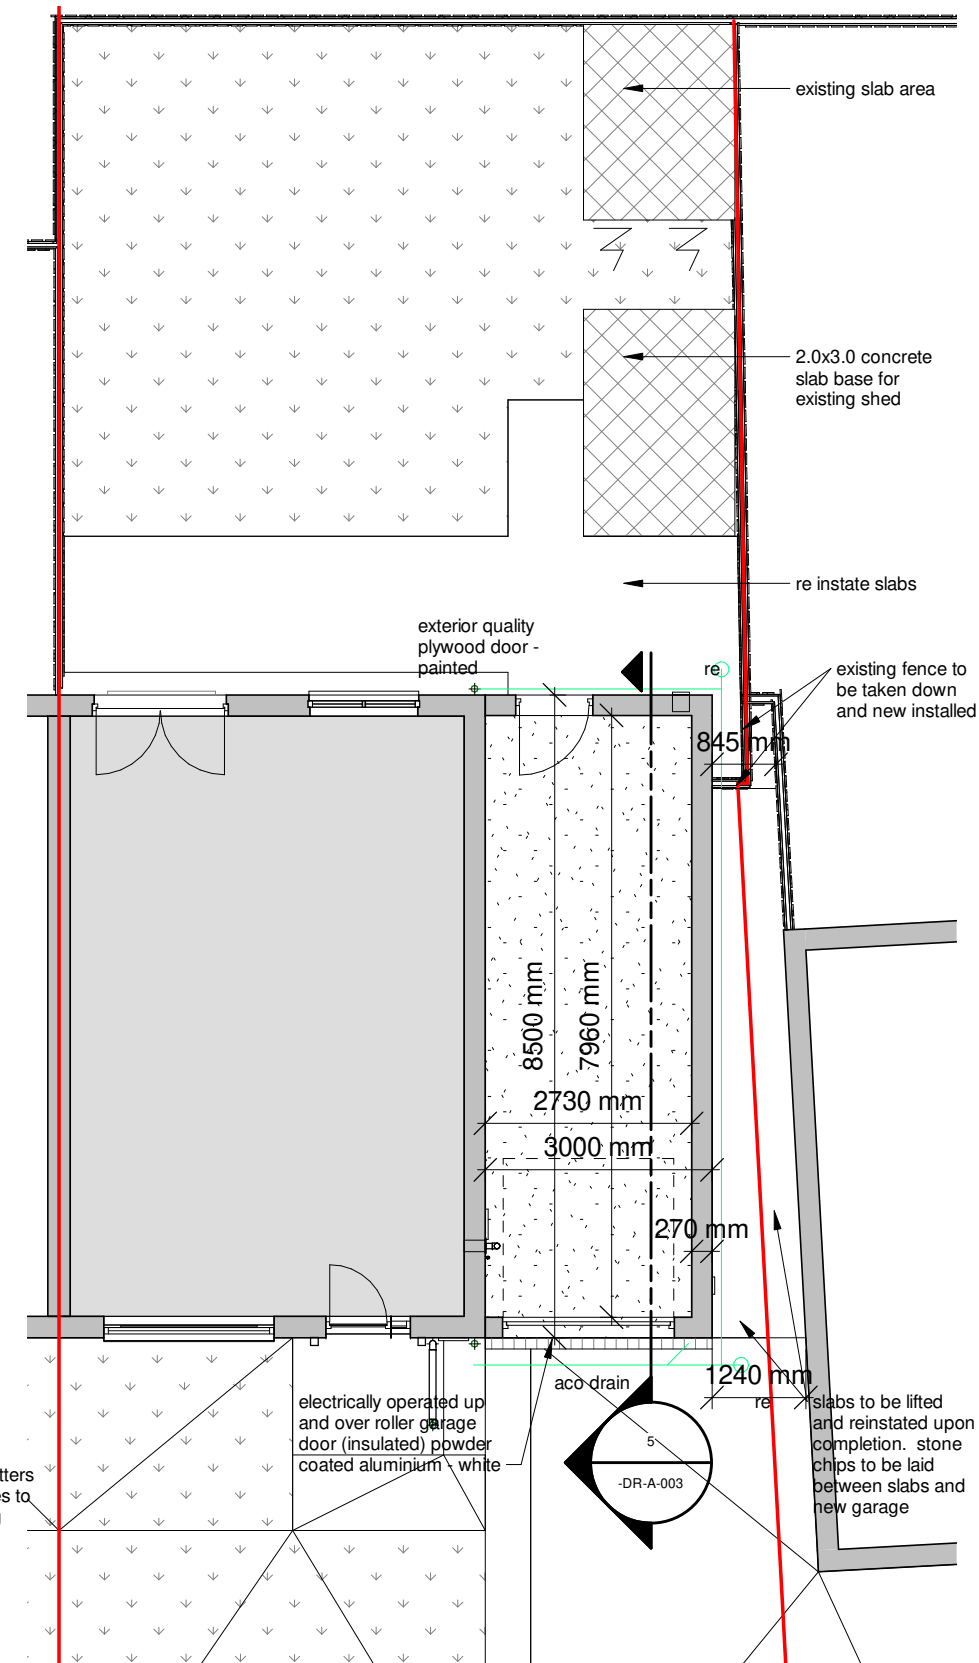

GROUND FLOOR - PR

SCALE: 1 : 100

This drawing has been prepared solely for the use of Client Name and there are no representation of any kind made by MACGILLIVRAY ARCHITECTS LIMITED to any party with whom MACGILLIVRAY ARCHITECTS LIMITED has not entered into a contract. This drawing must not be used, reproduced or revised without written permission. This drawing shall not be used for construction purposes until the "CONSTRUCTION" status appears under the Sheet Status. Contractors must only work to figured dimensions which are to be checked on site. Do not scale from hard copy drawings

Registered in Scotland SC656523

DATE	REVISION	REV	DRW	CHK
10.23	technical update	P01	MM	



MACGILLIVRAY ARCHITECTS

7 Inkbottle Way, Stonehaven,
Kincardineshire, AB39 2PD

07789862321
mark@macgillivrayarchitects.co.uk

Project No. & Name

2023013

MR N THOMSON
83 REDCLOAK CRESCENT,
STONEHAVEN, AB39 2XG

Drawing Title

PROPOSED CONTENT

Sheet Status

S4 - FOR APPROVALS

Drawn

MM

Checked

Scale

1 : 100@ A3

Drawing No.

2023013-MA-ZZ-DR-A-003

Date

08.23

Date

Rev.

P01