





**NORTH WEST ELEVATION**

SCALE: 1 : 100




**SOUTH EAST ELEVATION**

SCALE: 1 : 100

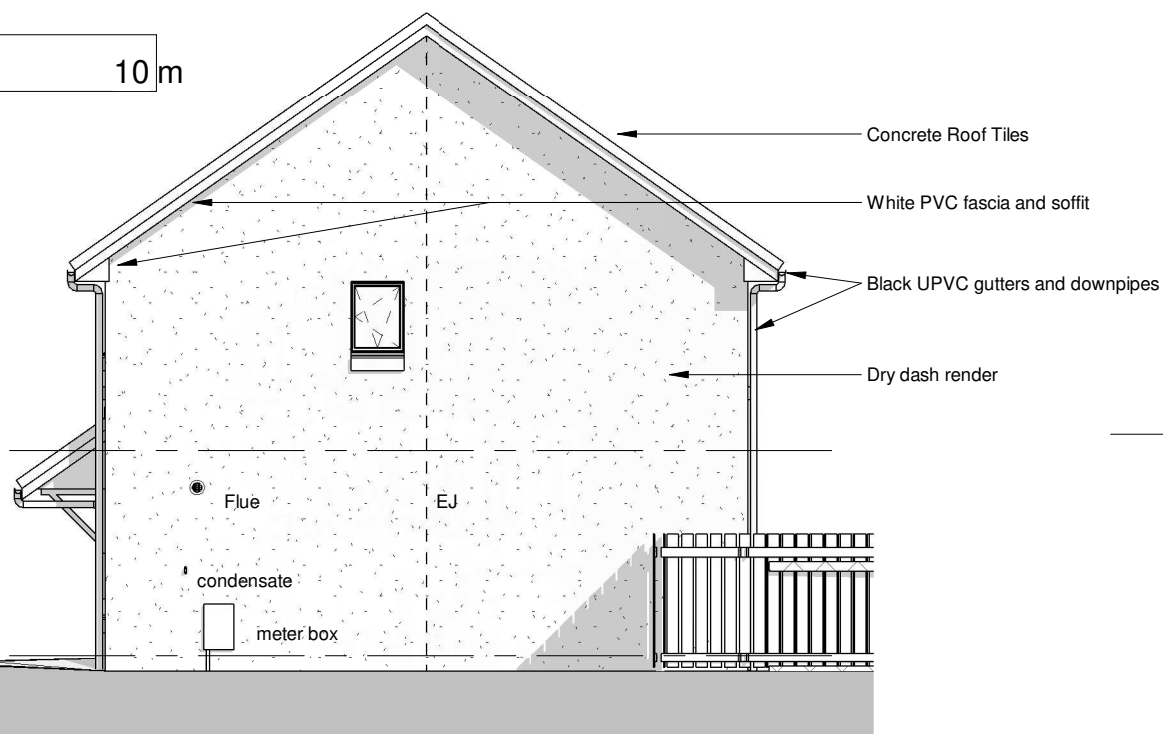 

**NORTH EAST ELEVATION**

SCALE: 1 : 100

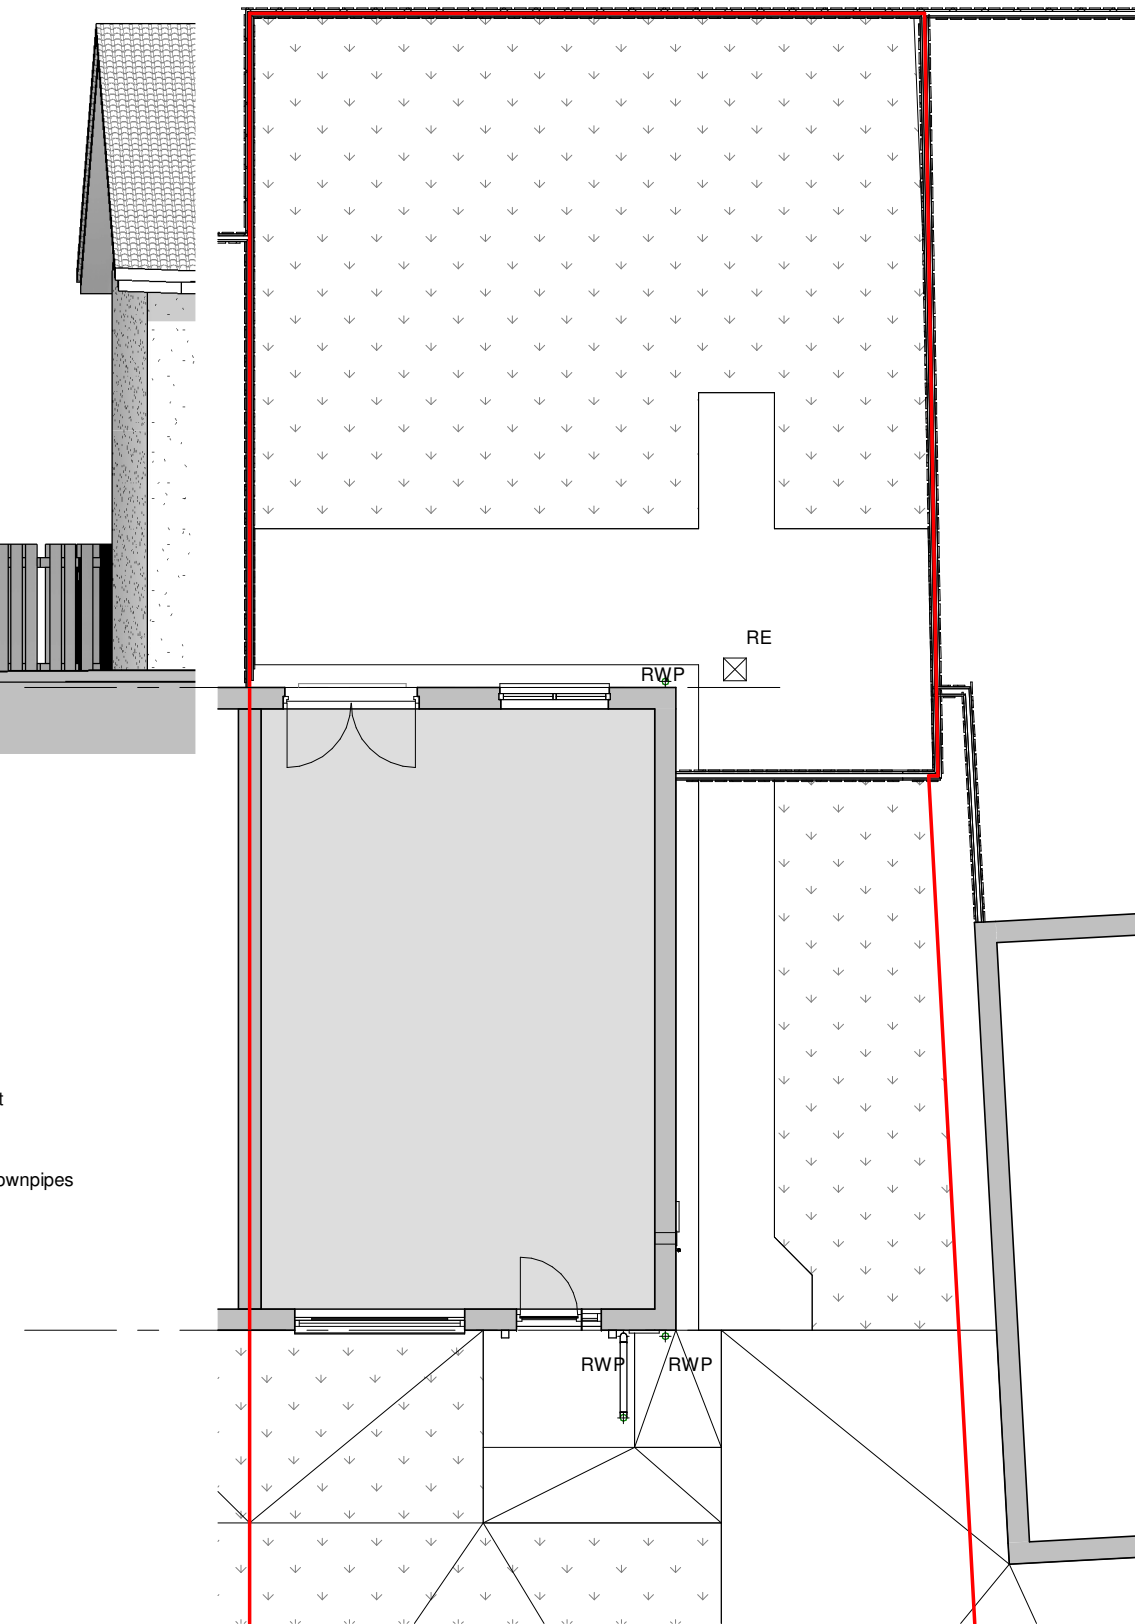

**GROUND FLOOR Existing (PL)**

SCALE: 1 : 100

This drawing has been prepared solely for the use of Client Name and there are no representation of any kind made by MACGILLIVRAY ARCHITECTS LIMITED to any party with whom MACGILLIVRAY ARCHITECTS LIMITED has not entered into a contract. This drawing must not be used, reproduced or revised without written permission. This drawing shall not be used for construction purposes until the "CONSTRUCTION" status appears under the Sheet Status. Contractors must only work to figured dimensions which are to be checked on site. Do not scale from hard copy drawings

Registered in Scotland SC656523

DATE	REVISION	REV	DRW	CHK
10.23	technical update	P01	MM	



**MACGILLIVRAY ARCHITECTS**

7 Inkbottle Way, Stonehaven,  
Kincardineshire, AB39 2PD  
07789862321  
mark@macgillivrayarchitects.co.uk

Project No. & Name  
2023013  
MR N THOMSON  
83 REDCLOAK CRESCENT,  
STONEHAVEN, AB39 2XG

Drawing Title  
EXISTING CONTEXT

Sheet Status  
S4 - FOR APPROVALS

Drawn MM	Date 08.23
Checked	Date
Scale 1 : 100@ A3	
Drawing No. 2023013-MA-ZZ-DR-A-002	Rev. P01