





Front Elevation - Scale 1.100

 


Side Elevation - Scale 1.100

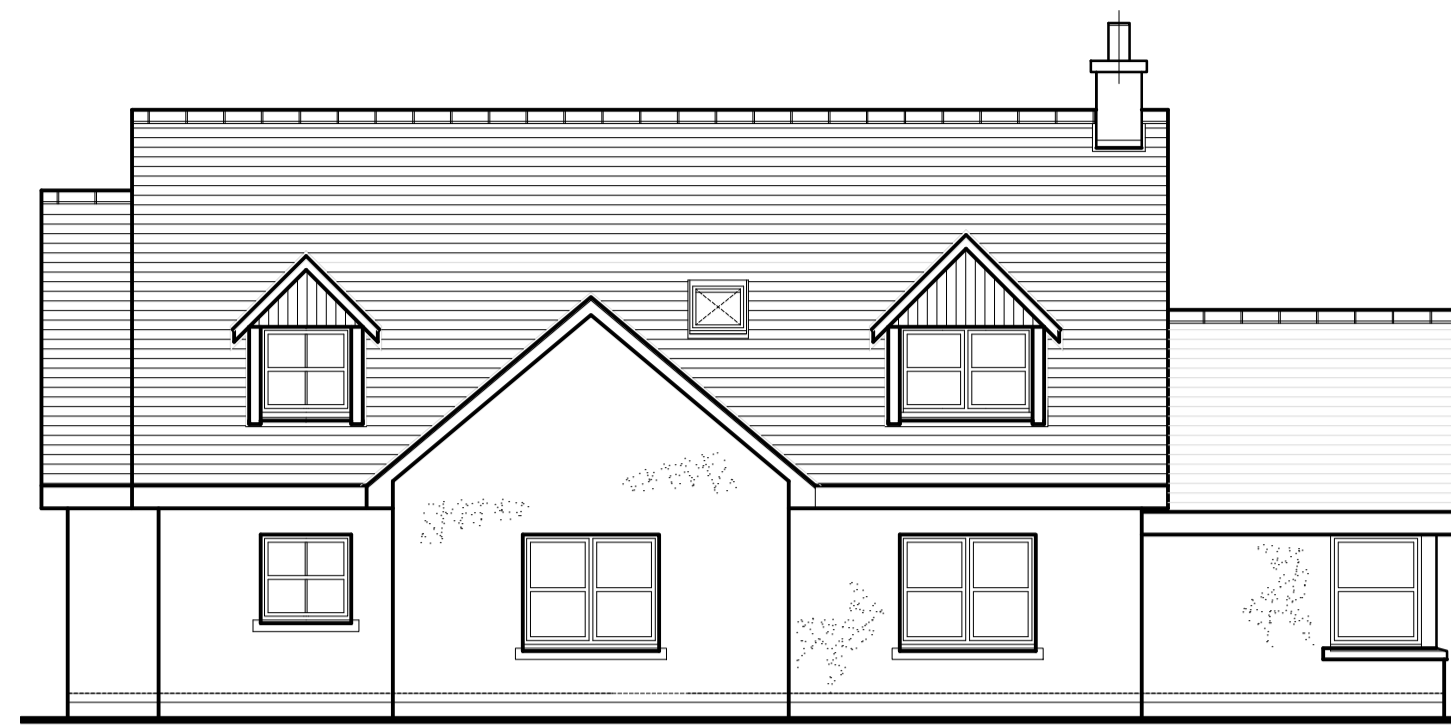



Rear Elevation - Scale 1.100





Rear Elevation - Scale 1.100

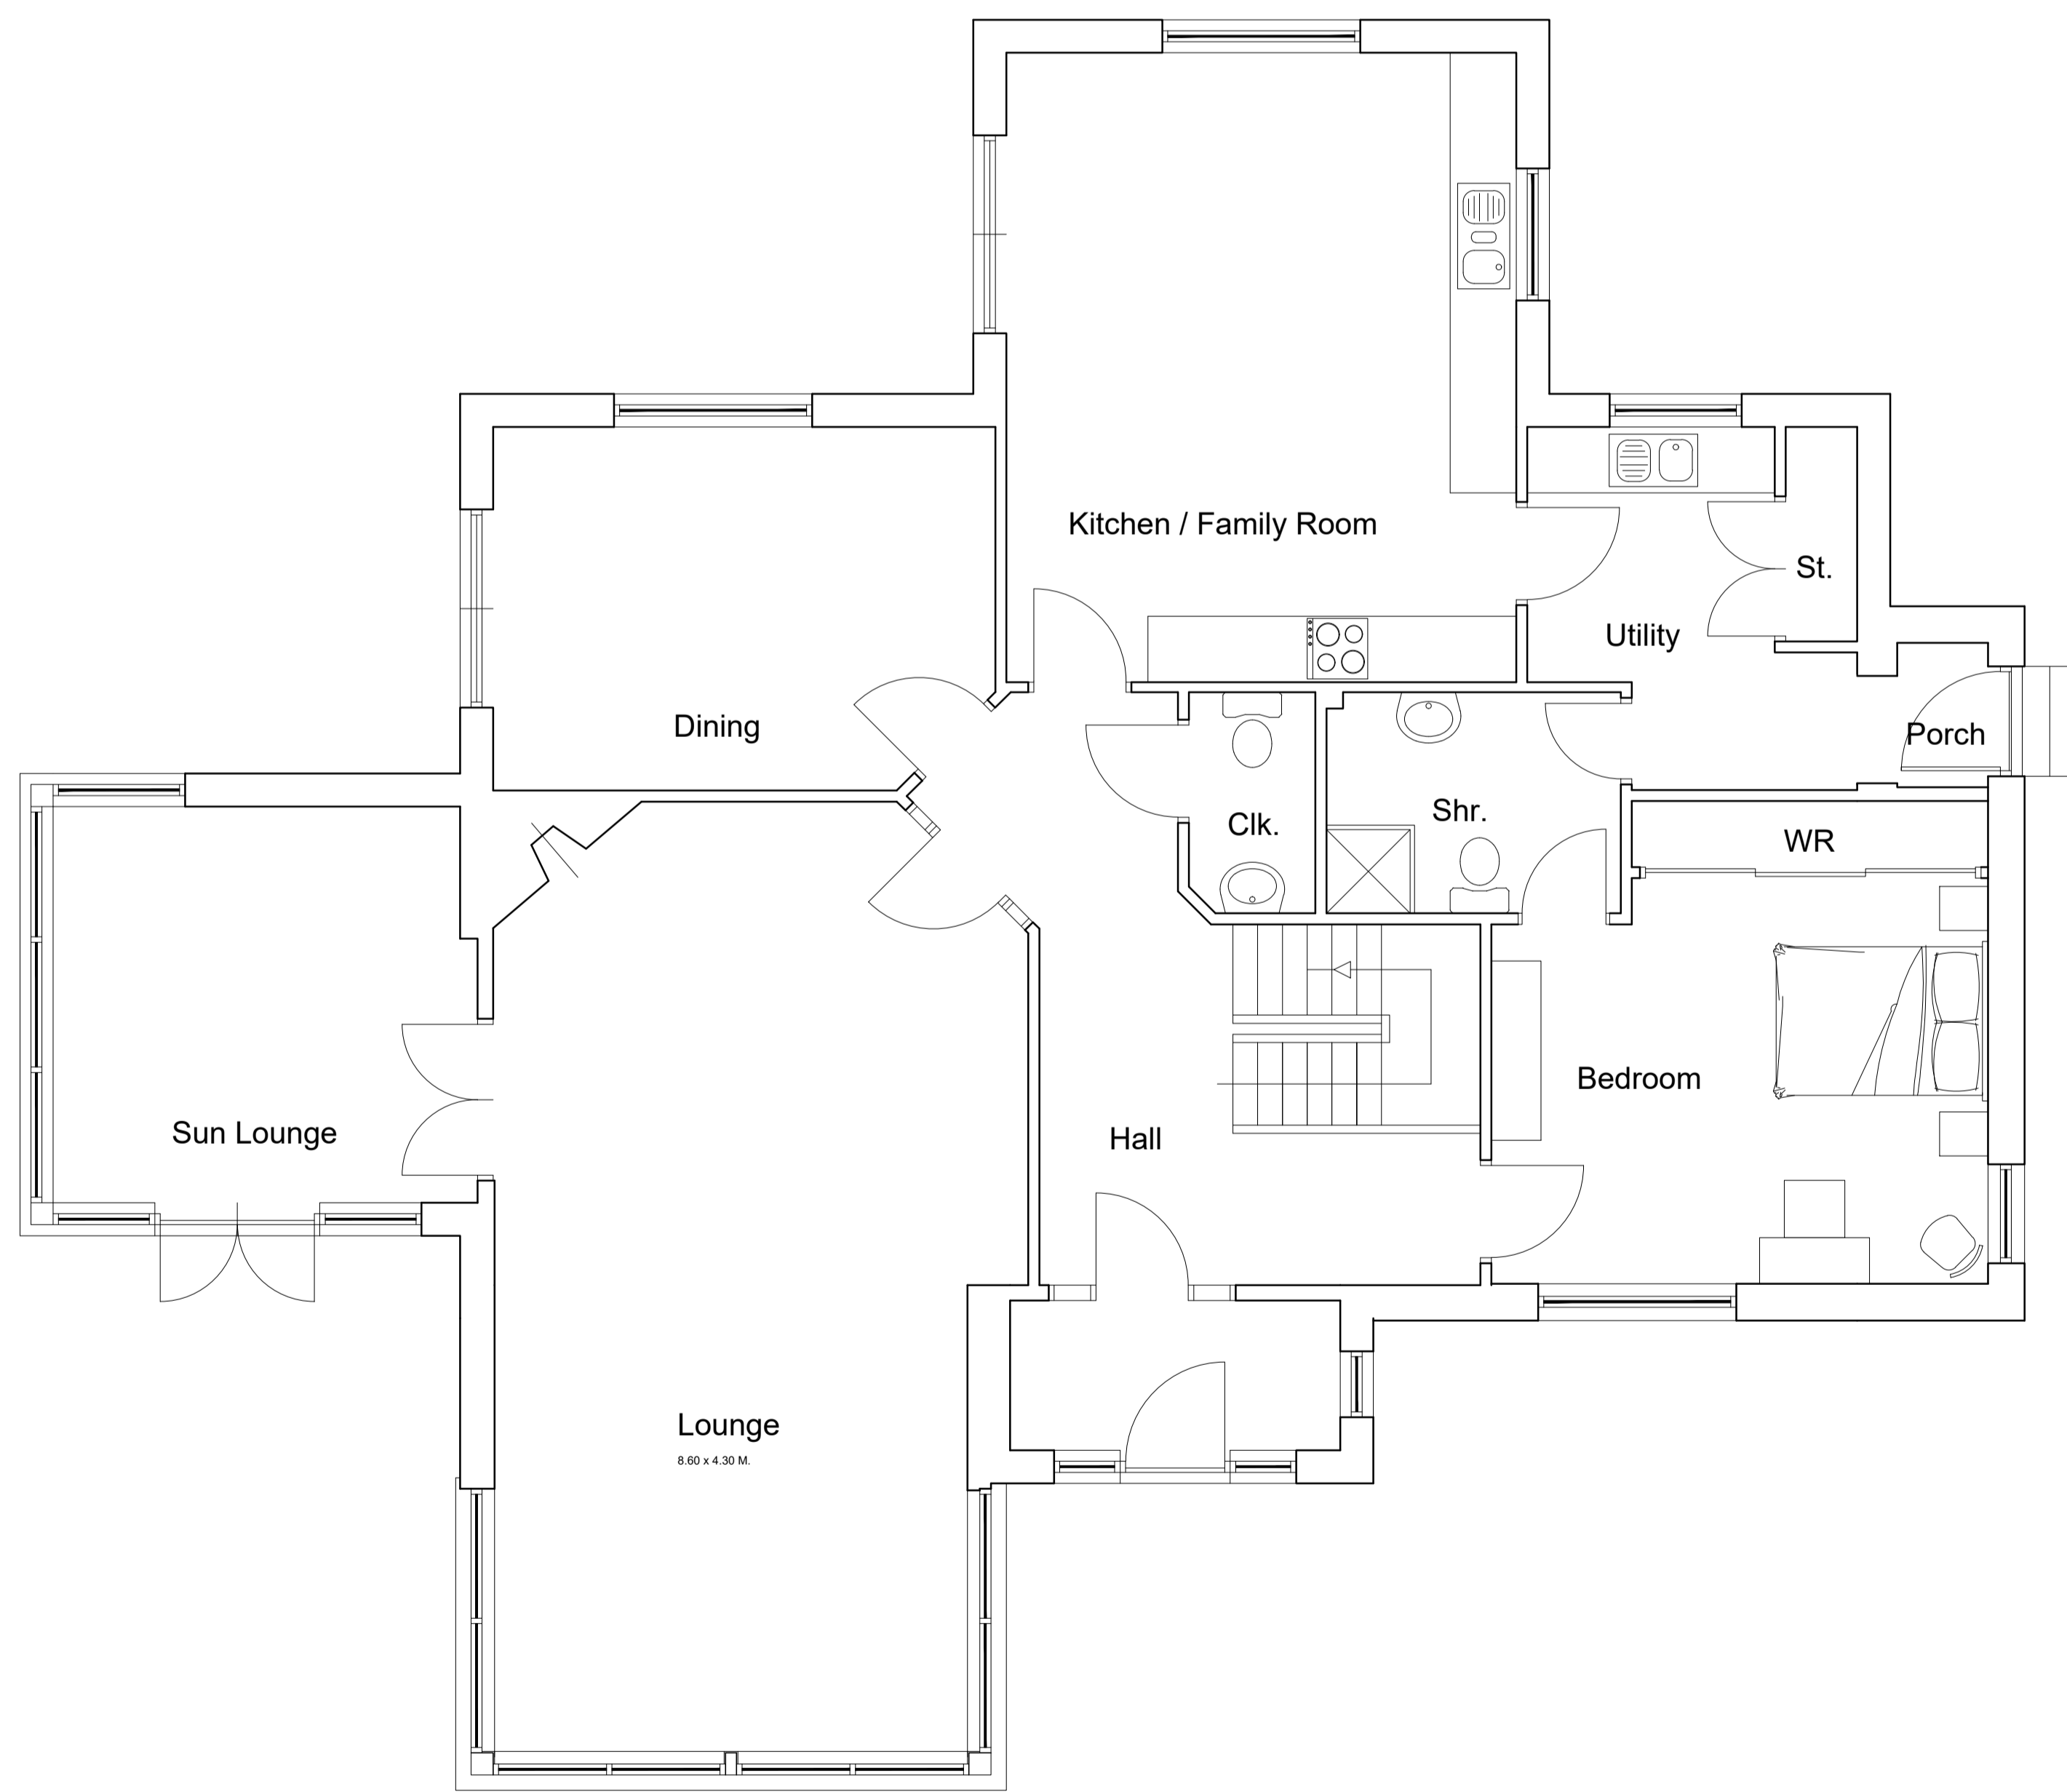



Ground Floor Plan - Scale 1.50

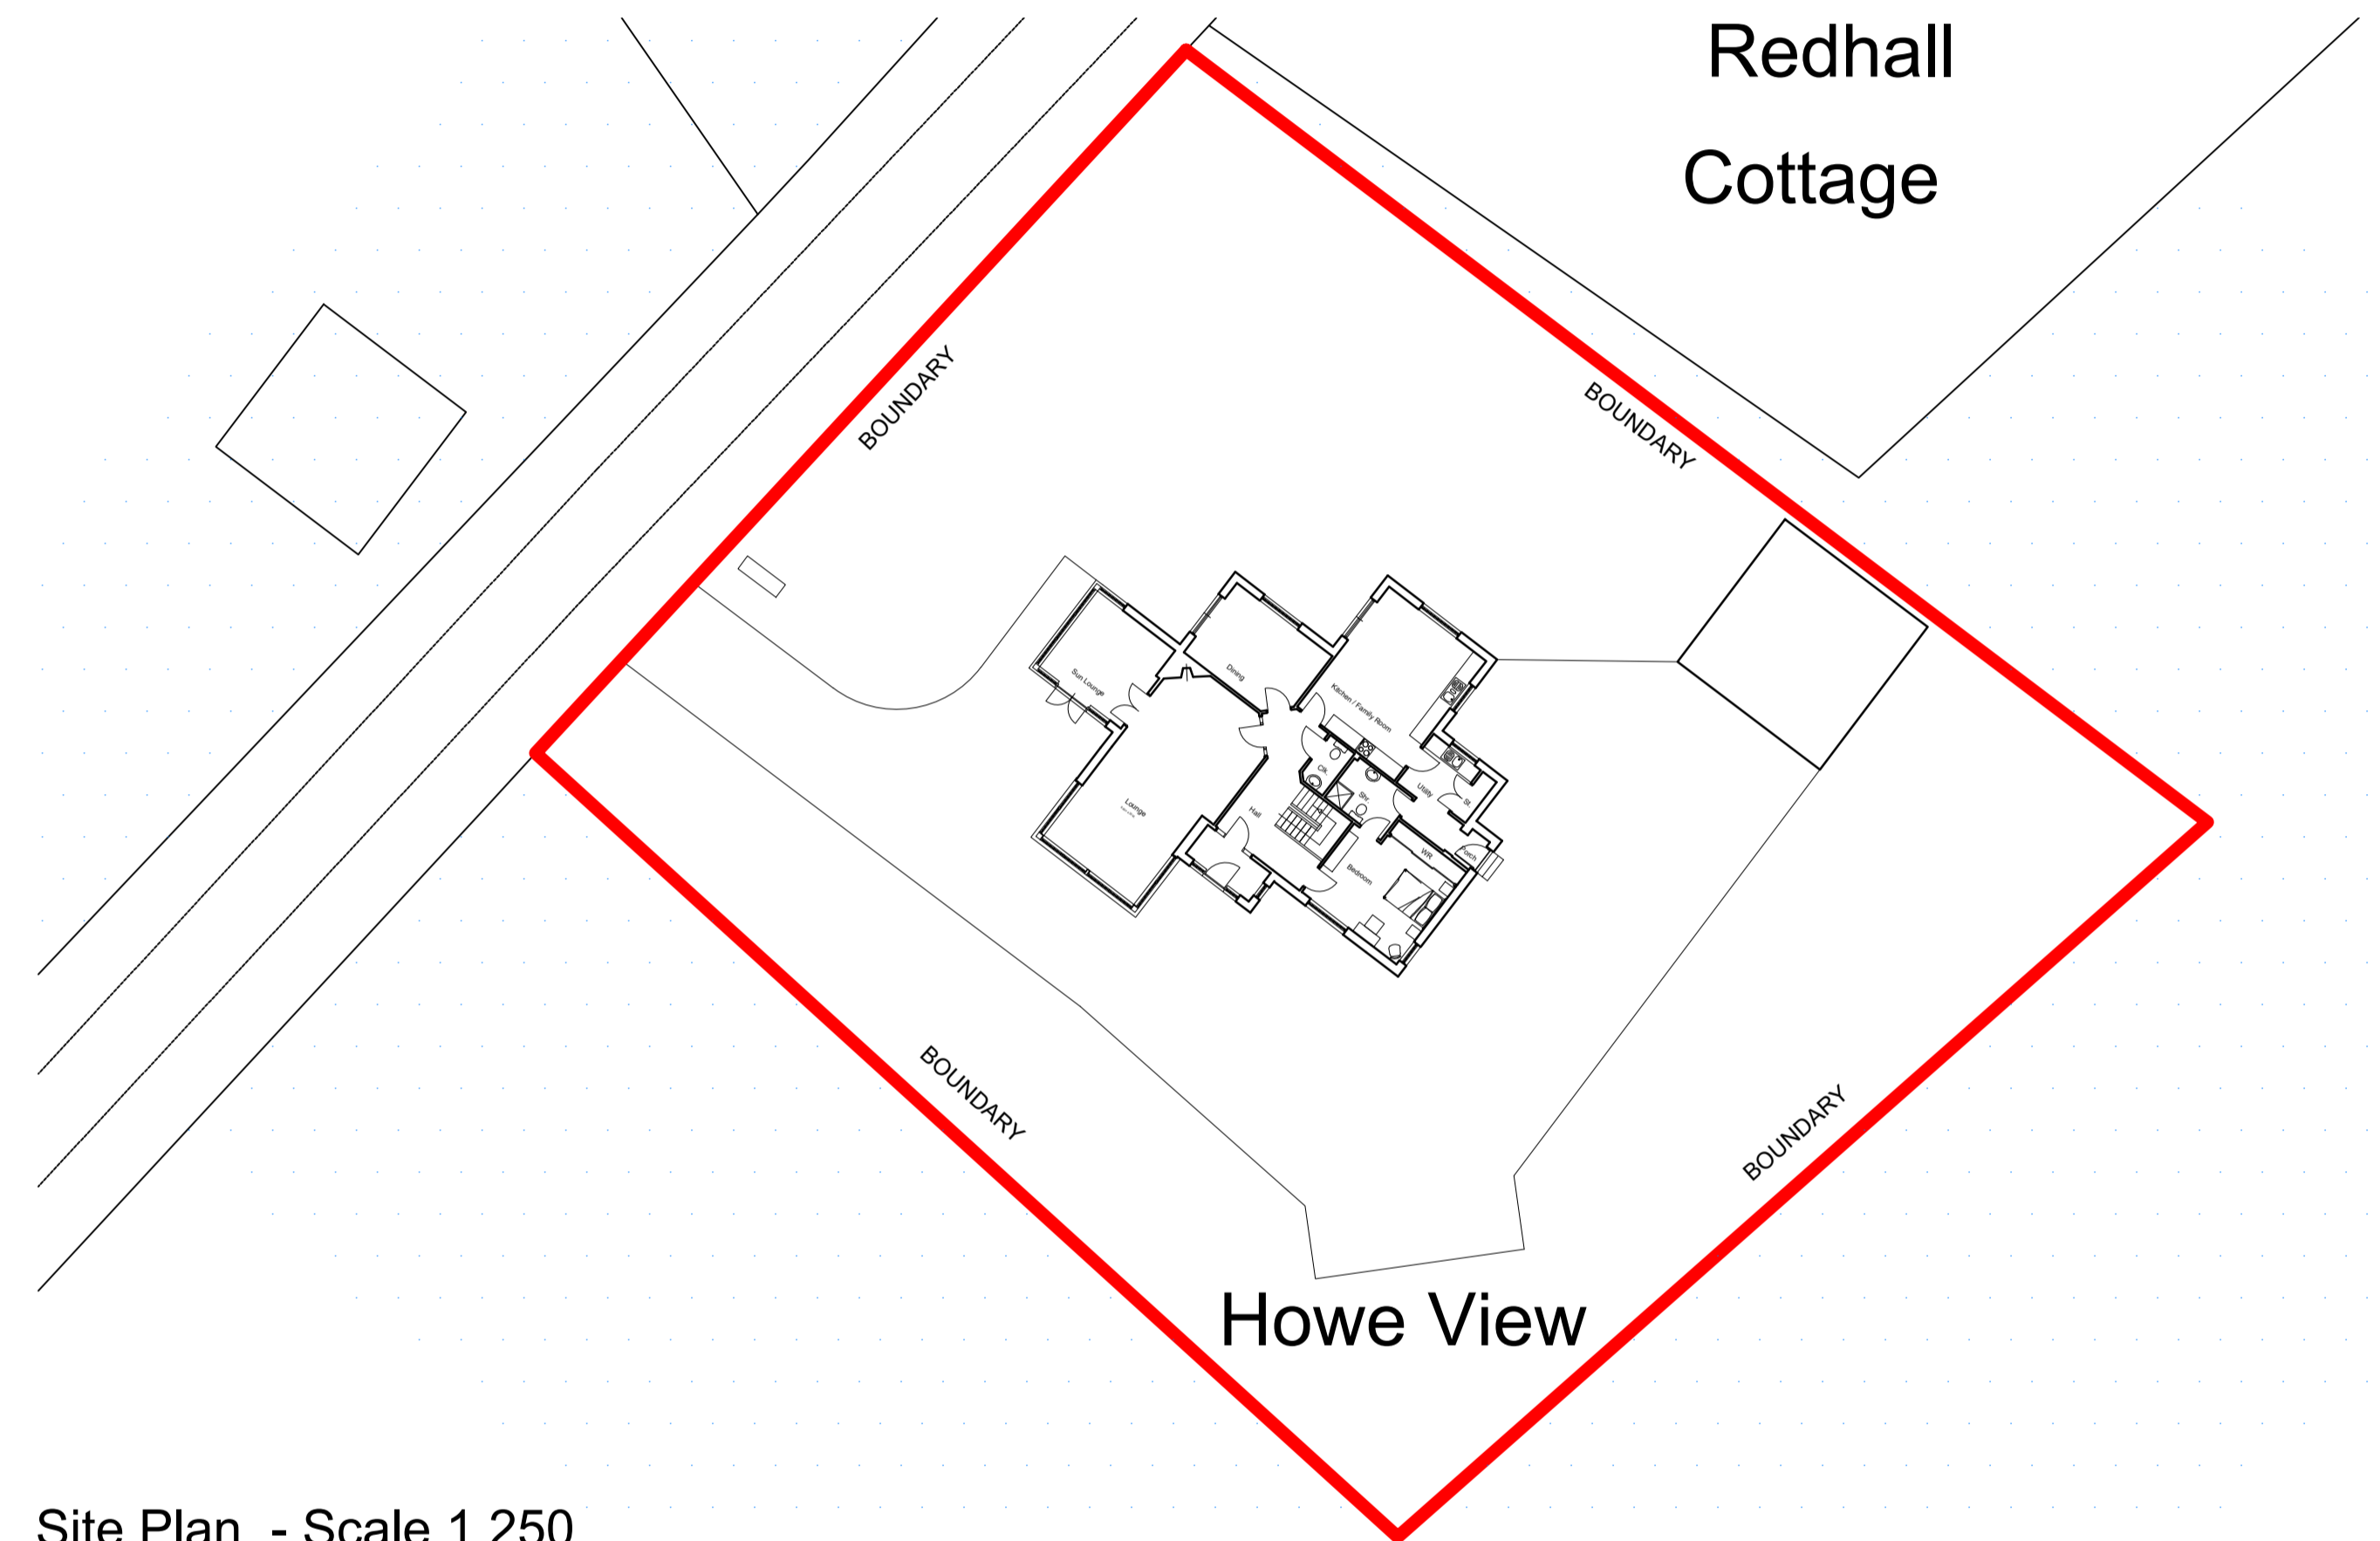 

Site Plan - Scale 1.250

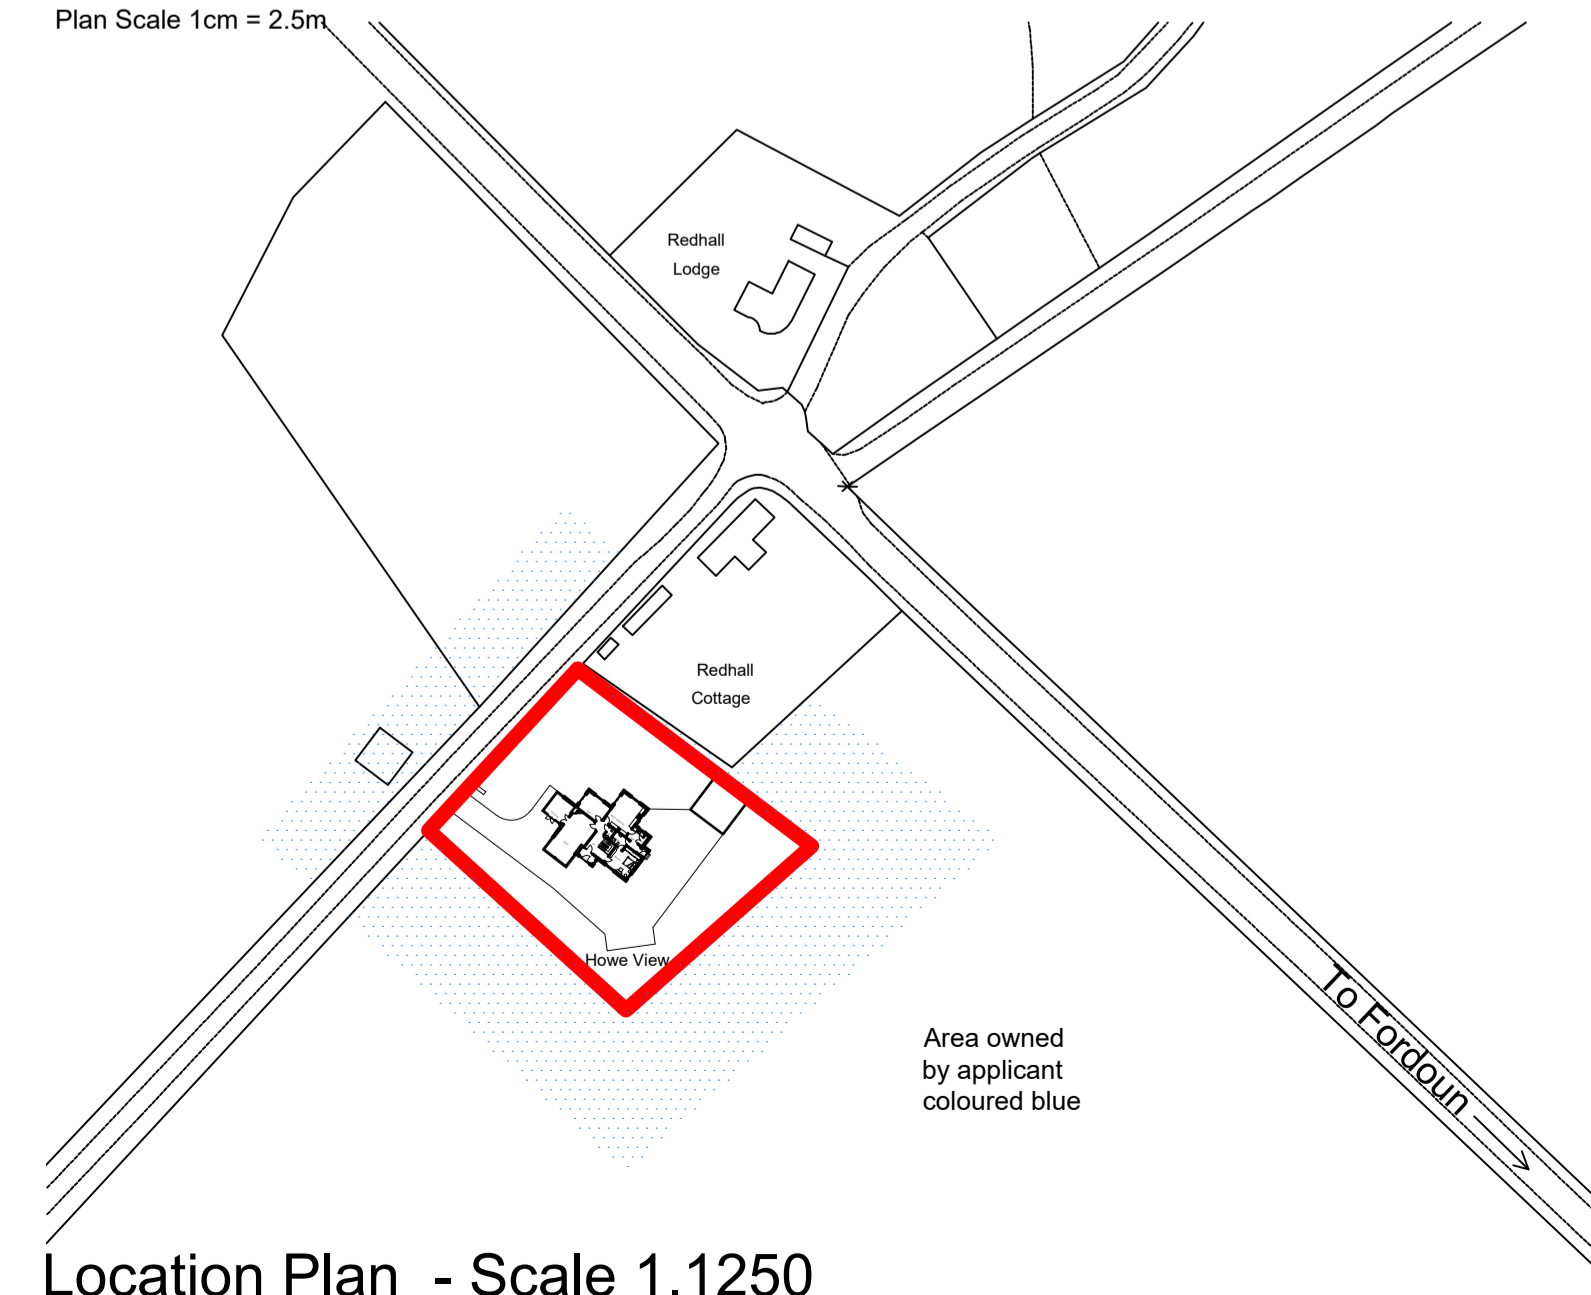 

Location Plan - Scale 1.1250

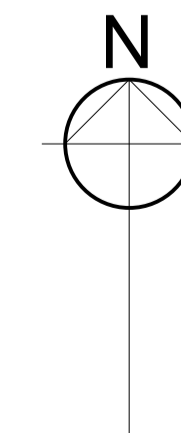 

DO NOT SCALE FROM DRAWINGS	
A. B. Roger & Young Ltd Chartered Architect & Surveyors 9 Macgregor Street, Brechin	
Tel: 01359 622125 Fax: 622644 Email: info@abrograndyoung.com	
Job Title: Removal of Agricultural Tie on house at Howeview, Howeview Farm, Pittengardher, Fordoun	
Scale: 1:50, 1:100, 1:250 & 1:1250 @ A1	Date: October 2023
Drawing Title: Existing Plan, Elevation, Site & Location	Drawn By: KM
Drawing No.: 2023 HVP 01	Checked By: SWP
Revisions:	

Drawn Copyright and Database Right
All Rights Reserved. Ordnance Survey Crown Copyright. LIC00171