




All drawings should be read in conjunction with the entire PL Series drawings. Full details and specifications will be provided following approval of the planning application and through a formal Building Control submission prior to commencement of site works & construction.

Existing
Proposed

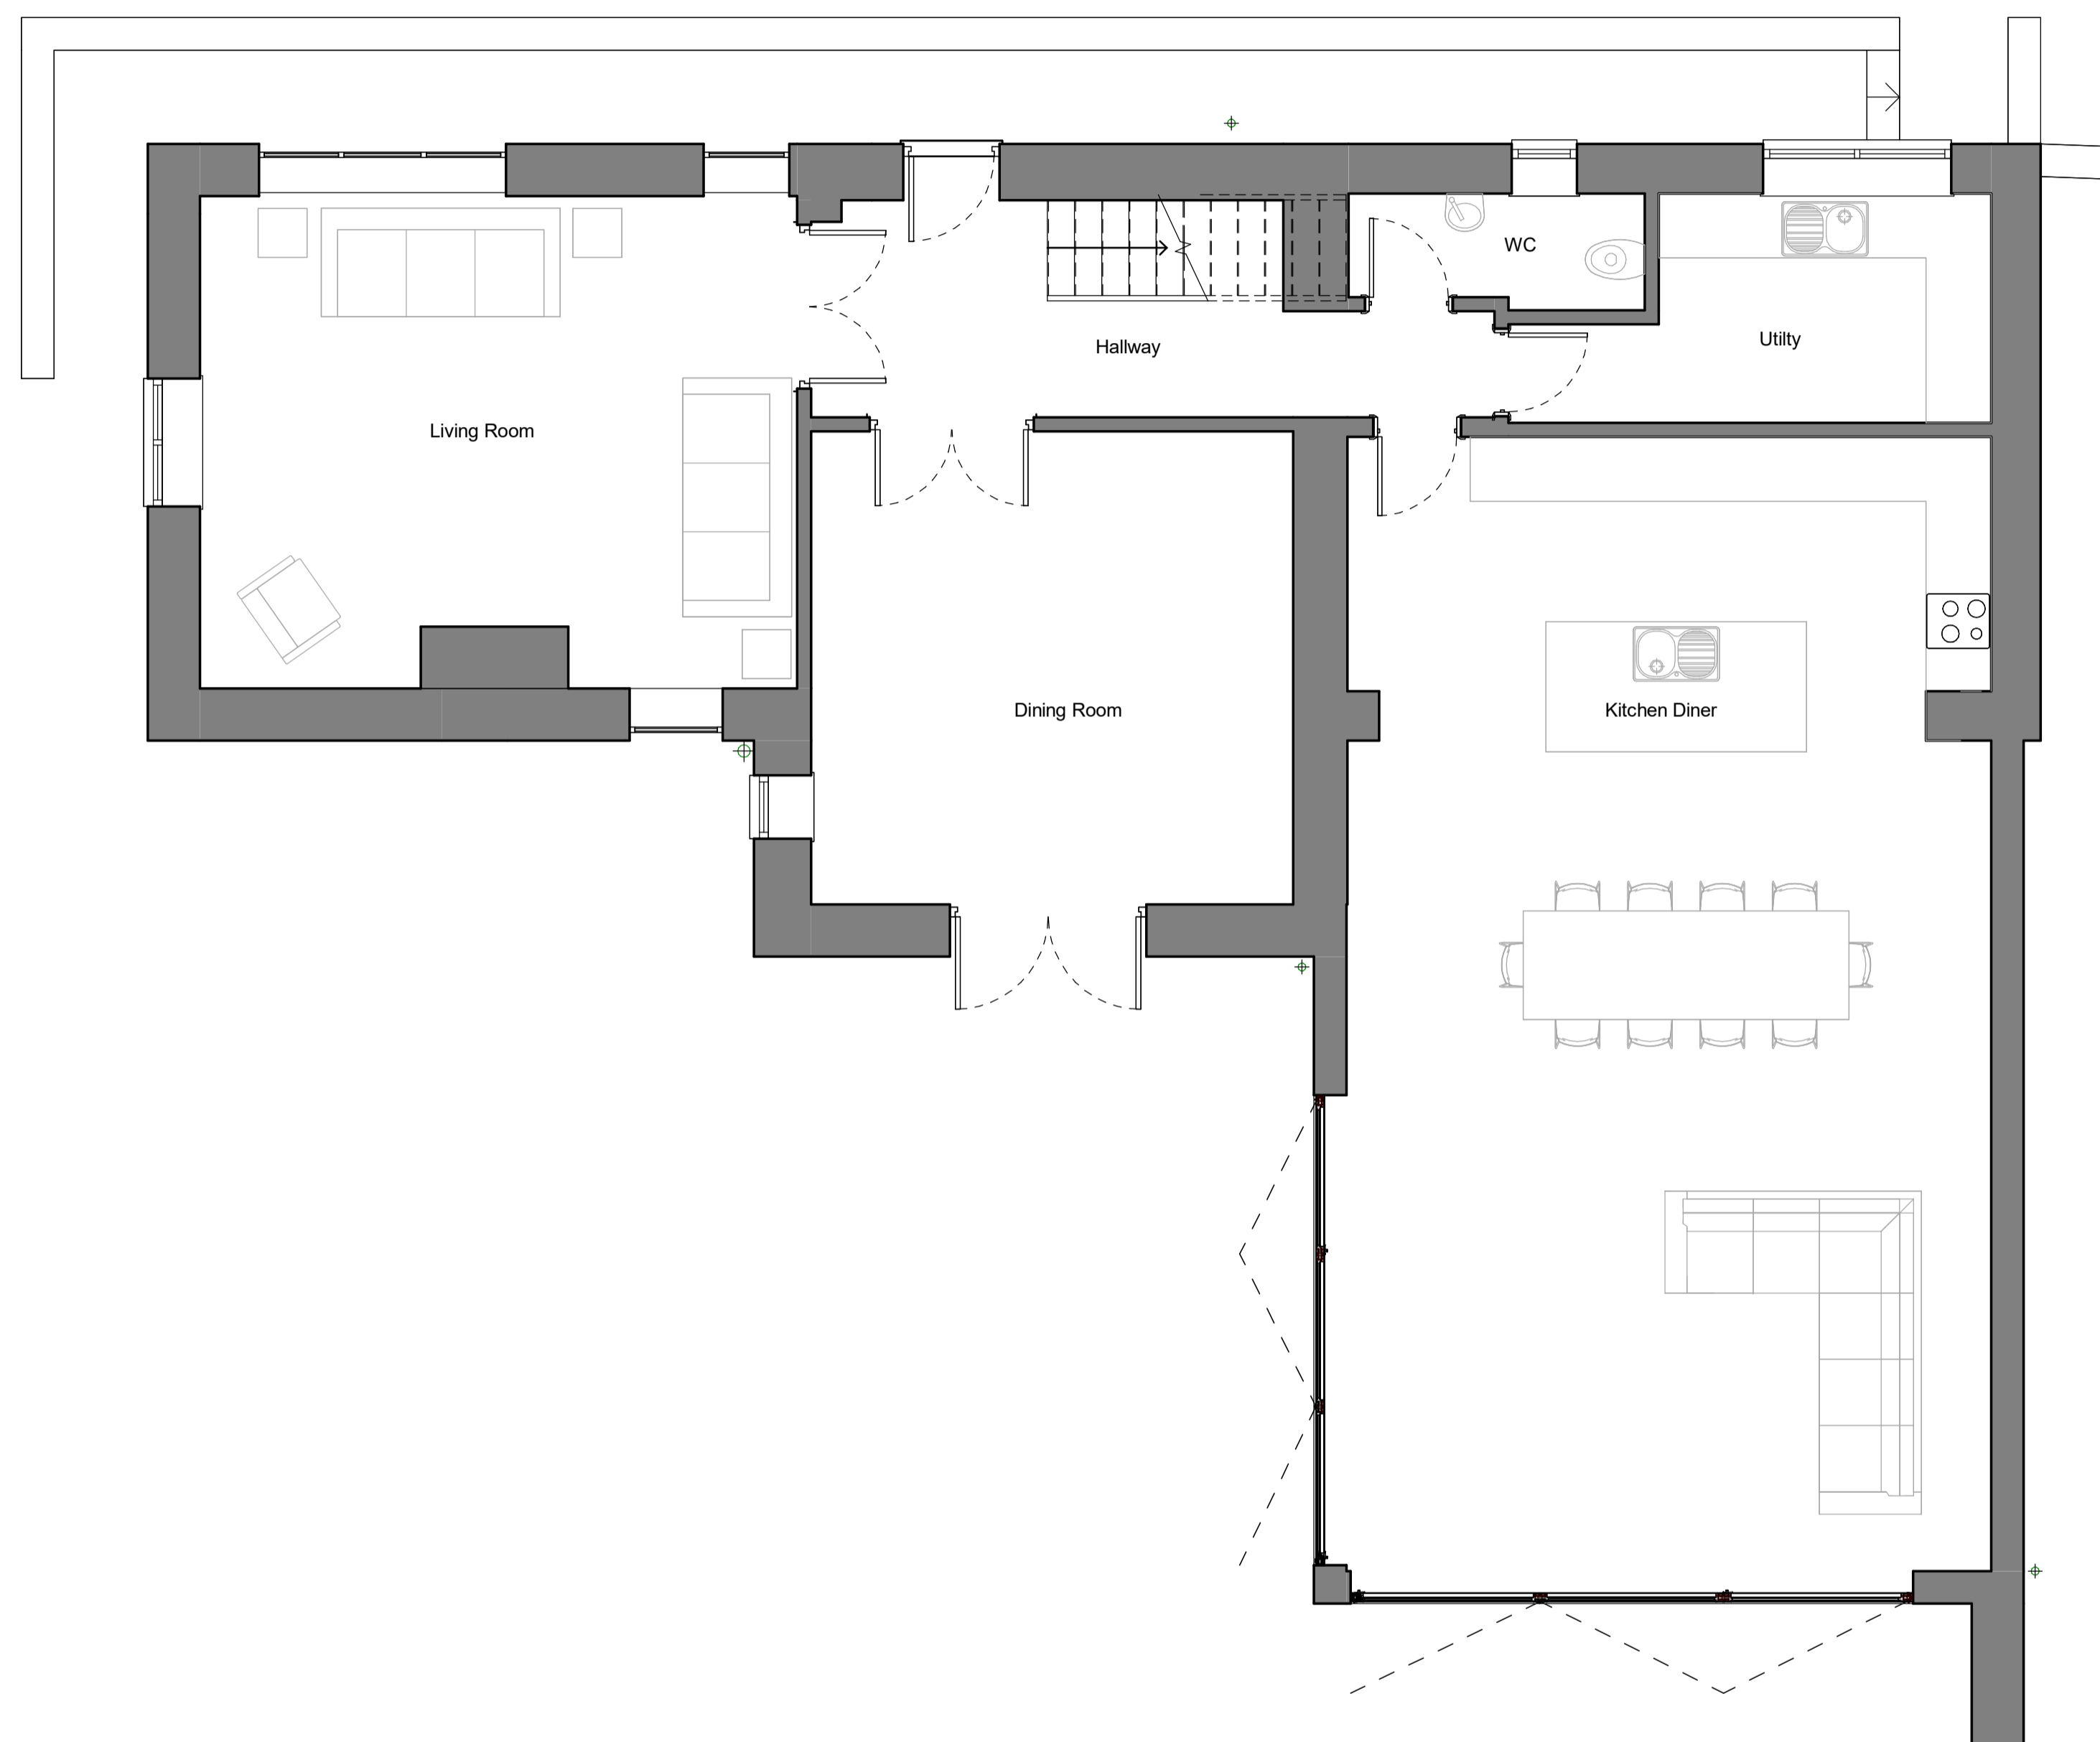

Existing Ground Floor Plan

1 : 50



Existing First Floor Plan

1 : 50

Rev	Description	Date	By
P3	Issued for Planning	04/10/23	DA
P2	Updated draft issue to client	03/10/23	DA
P1	Draft issue to client	27/09/23	DA

peakarchitects
www.peakarchitects.co.uk

Project: 696-2023
The Barn, Carlton-in-Lindrick

Client: Sam and Megan Robinson

Drawing: 696-PKA-XX-XX-DR-A-PL102

Existing Floor Plans

Revision: P3 Date Created: 27/09/23

Suitability: S4 Scale: 1 : 50 @ A1

Drawn By: DA Checked By: MB

PLANNING