



Proposed Roof Plan

1 : 100

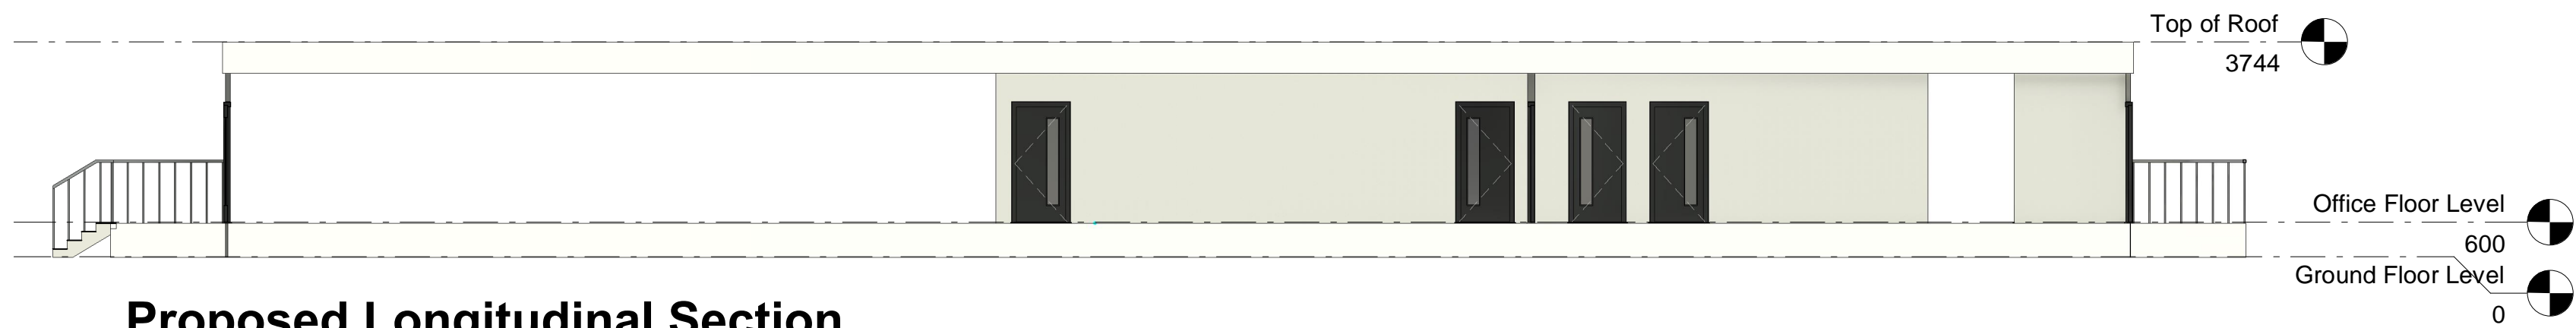


Proposed Longitudinal Section

1 : 100

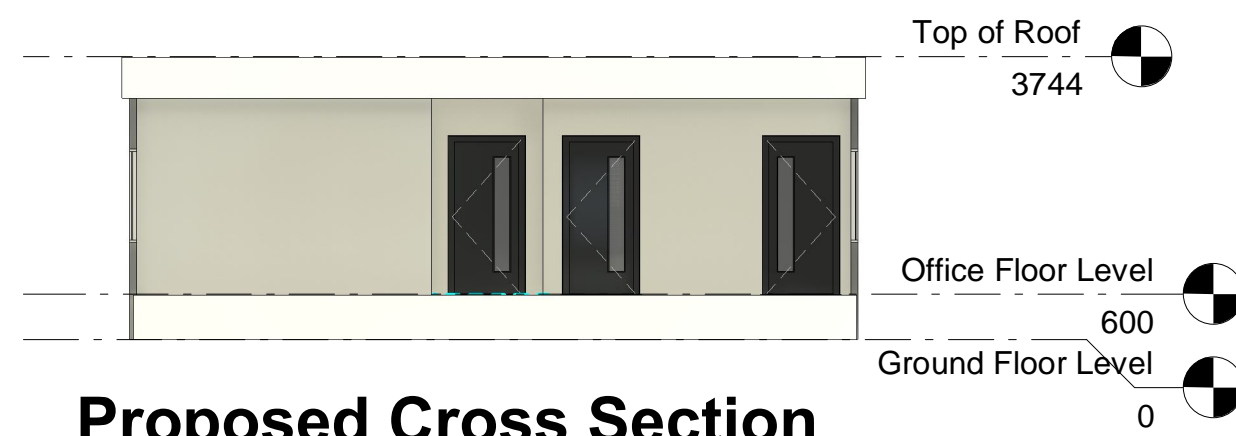


Proposed Cross Section

1 : 100

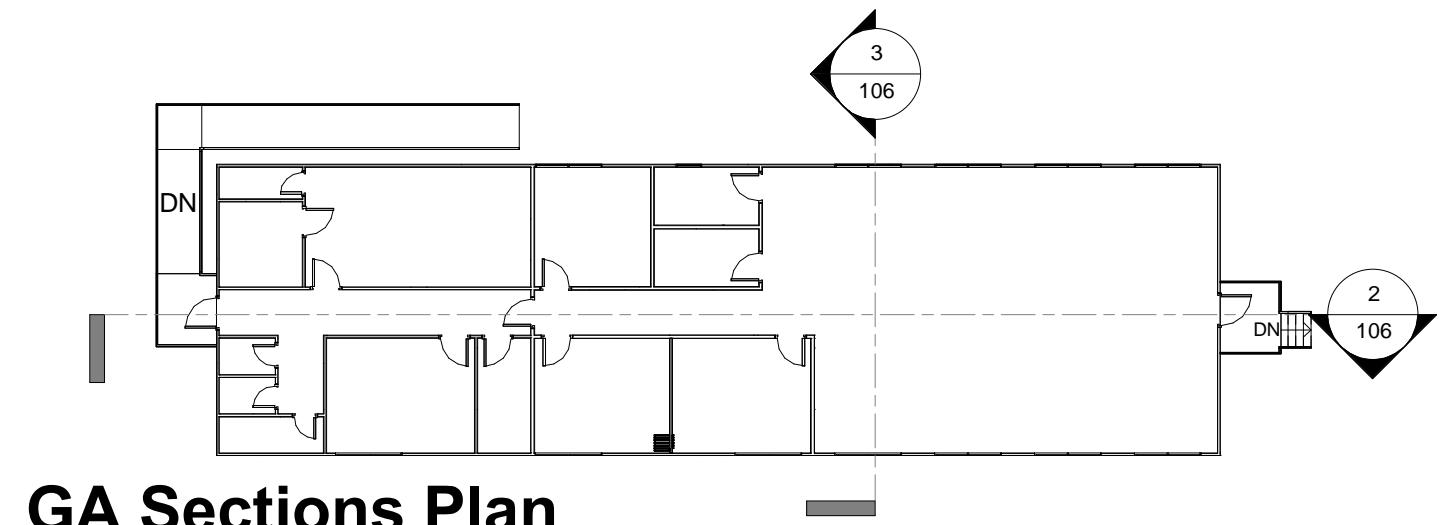

GA Sections Plan

1 : 250

 

| | | | |
|---------------|--|--------------|--------|
| Project Title | West Burton Power Station | | |
| | Nottinghamshire Refford DN22 9BN | | |
| Client | UK - AEA | | |
| Status | Planning | | |
| Scale | As indicated | Drawing Size | A2 |
| Drawn By | AC | Checked By | JH |
| | | Date | Sep 23 |

| Rev | Date | Description | Rev By | Chk'd By |
|-----|----------|----------------------------|--------|----------|
| B | 20.10.23 | PDF scale amended | AC | EG |
| A | 22.09.23 | Scale bar added to drawing | AC | JH |

| | | | |
|---------------|----------------------------------|-----|---|
| Drawing Title | Proposed Roof Plan & GA Sections | | |
| Job-Dwg No | 19706 - 106 | Rev | B |

- Wakefield, WF1 3QA
t. 01924 291800
- Carvers Warehouse, 77 Dale Street,
Manchester, M1 2HG
t. 0161 2388555
- The Old Rectory, 79 High Street,
Newport Pagnell, MK16 8AB
t. 01908 211577
- 101 London Road,
Reading, RG1 5BY
t. 0118 9507700
- 10 Gees Court, St Christophers Place,
London, W1U 1JJ
t. 0207 4091215



THE HARRIS PARTNERSHIP
ARCHITECTS
www.harrispartnership.com

This drawing is copyright and may not be reproduced in whole or part without written authority. Do not scale off this drawing.