



Proposed GA Plan
1 : 100

Planning External Colour Scheme		
Ref	Specification	Colour
1	Walls	Goosewing Grey - Nearest BS ref 10 A 05
2	Vertical wall trim	Goosewing Grey - Nearest BS ref 10 A 05
3	Long wall fascias (covering wall)	Goosewing Grey - Nearest BS ref 10 A 05
4	Roof Finish	White - Nearest BS ref 00 E 55
5	External Skirt	Goosewing Grey - Nearest BS ref 10 A 05
6	Columns, external corners	Grey - Nearest BS ref 4800 00 A 05
7	Columns, intermediate	Grey - Nearest BS ref 4800 00 A 05
8	Windows	Blue Grey - Nearest BS ref 4800 18 B 29
9	Doors (insulated door)	Slate grey - Nearest BS ref 18 B 25



All materials above are subject to Planning Approval.

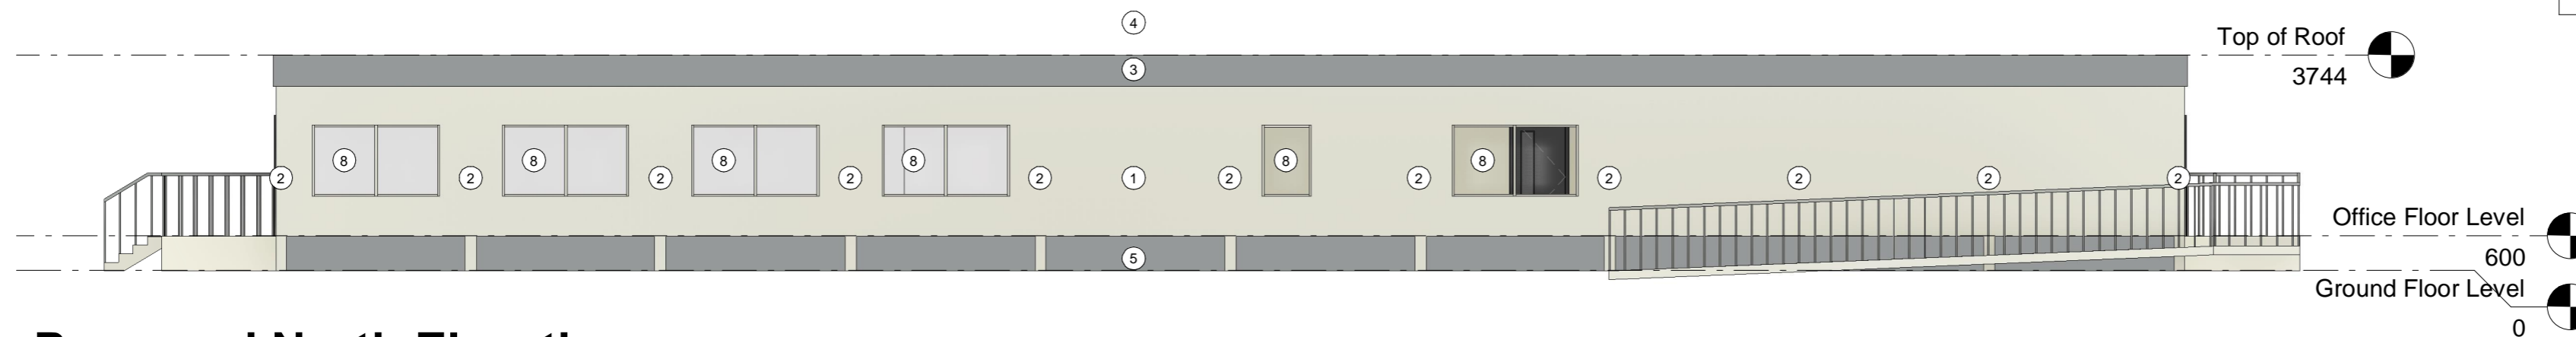


Proposed North Elevation
1 : 100

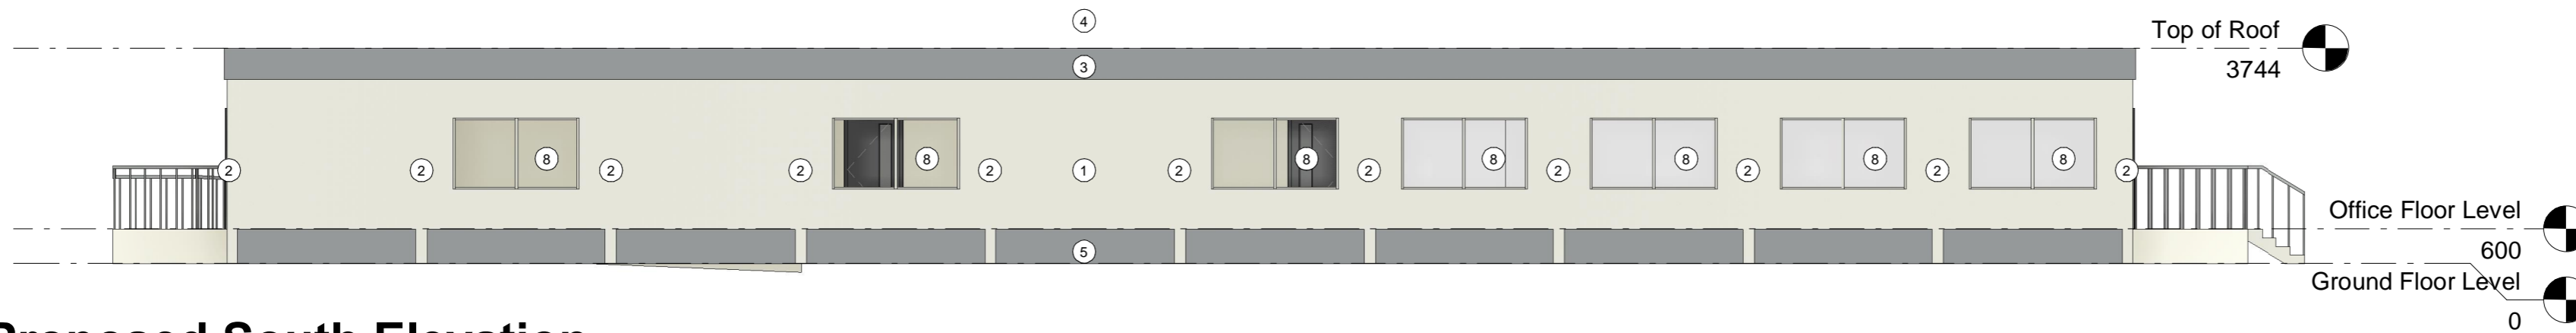

Proposed South Elevation
1 : 100

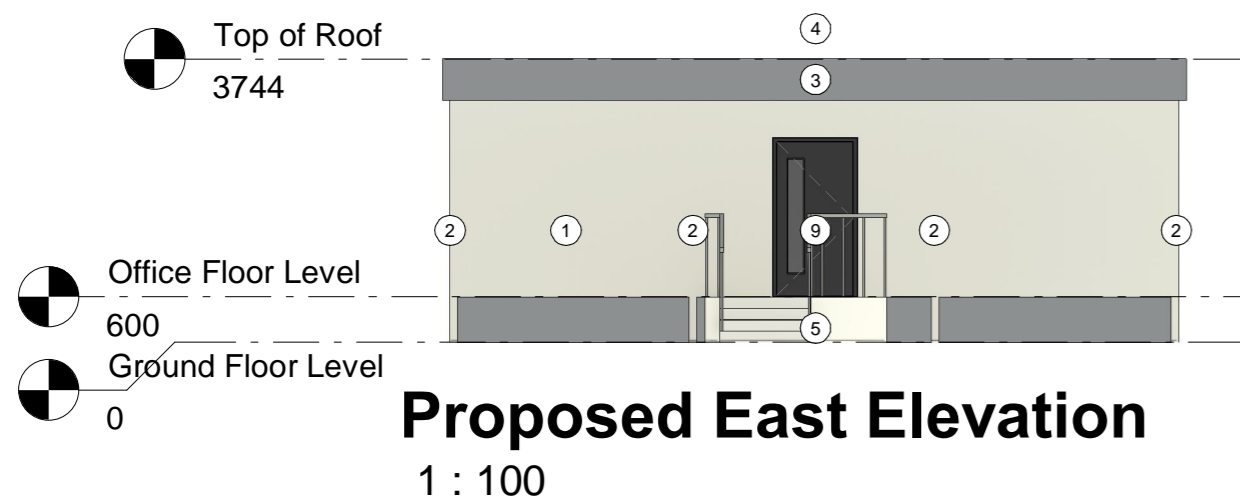 

Proposed East Elevation
1 : 100

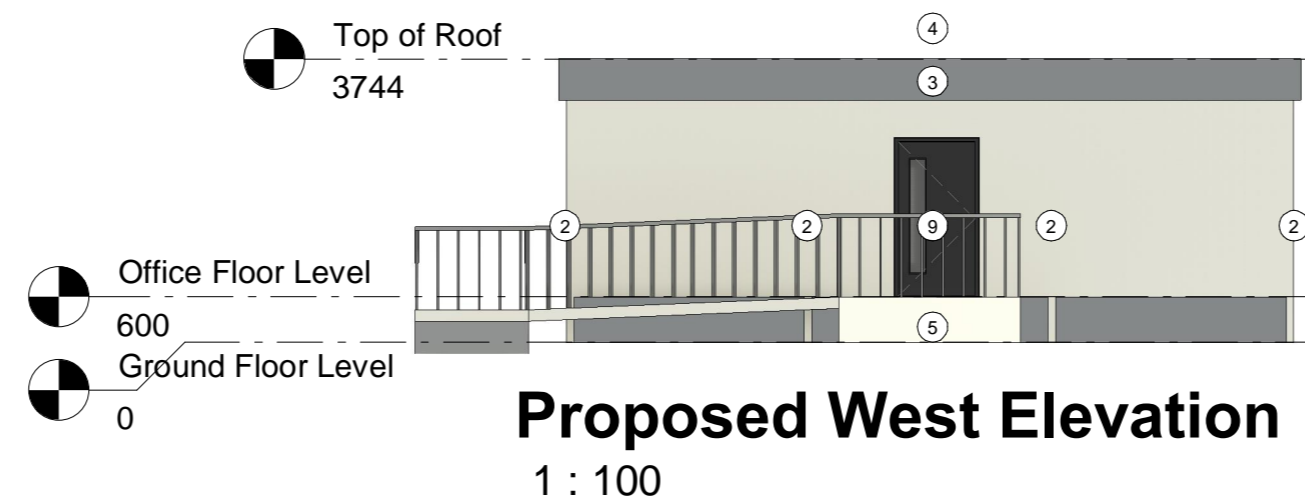

Proposed West Elevation
1 : 100

Project Title	West Burton Power Station			Rev	B	Date	20.10.23	Description	PDF scale amended	Rev By	AC	EG
	Nottinghamshire Refford DN22 9BN			Job-Dwg No	19706 - 105			Rev	AC	JH	JH	
Client	UK - AEA			<input checked="" type="checkbox"/> Wakefield, WF1 3QA t. 01924 291800 <input type="checkbox"/> Carvers Warehouse, 77 Dale Street, Manchester, M1 2HG t. 0161 2388555 <input type="checkbox"/> The Old Rectory, 79 High Street, Newport Pagnell, MK16 8AB t. 01908 211577 <input type="checkbox"/> 101 London Road, Reading, RG1 5BY t. 0118 9507700 <input type="checkbox"/> 10 Gaees Court, St Christophers Place, London, W1U 1JJ t. 0207 4091215								
Status	Planning			Drawing Title	Proposed GA Plan & Elevations							
Scale	1 : 100		Drawing Size	A2								
Drawn By	AC	Checked By	JH	Date	Sep 23							



ARCHITECTS
www.harrispartnership.com