

East Elevation as proposed 1:50




South Elevation as proposed:50



^{Client/Project:} Genise Heddell, 209 Colchester Road Lawford, CO11 2BU

Project status: PLANNING Drawing title: Elevations as proposed

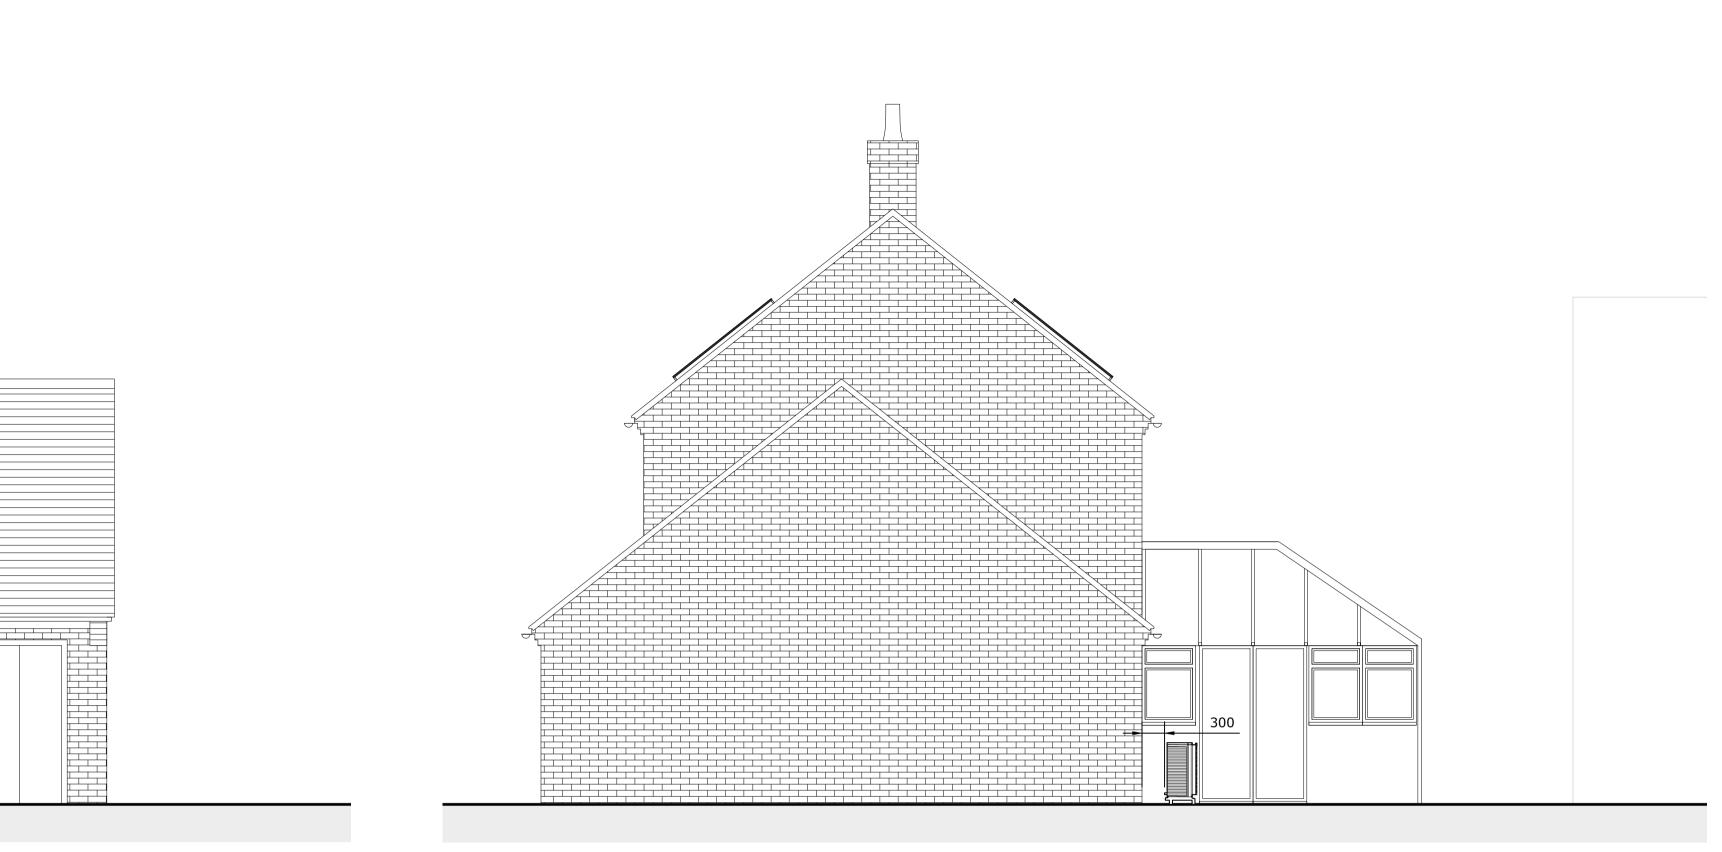

North Elevation as proposed1:50



West Elevation as proposed 1:50

		1:50
		1:100
Rev: Description:	By: Date:	1.100

0	1		2		З		4		5	Scale:	Paper Size:	Drawn:	Checked:
Ļ	uluuu [†]				ப்ப				ццĴ	1:50	A1	D. Rodriguez	
0	1 2	3	4	5	6	7	8	9	10	Project ID:	Drawing No:	Revision:	Date:
								J-13ABF67D	04	-	02.10.2023		