




The copyright of the design remains with Low Carbon Studio Ltd. and may not be reproduced without their prior written consent.
 All dimensions are to be checked on site and the Architect notified of any discrepancies.
 Do not scale from this drawing for Constructional purposes.

NOTES:



Hatching indicates extent of alterations

 



Red hatching indicates partitions, doors and fittings to be removed

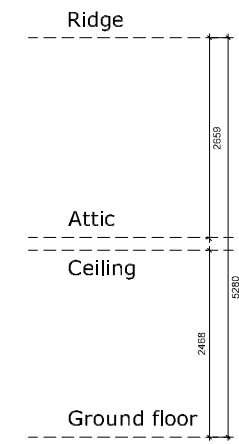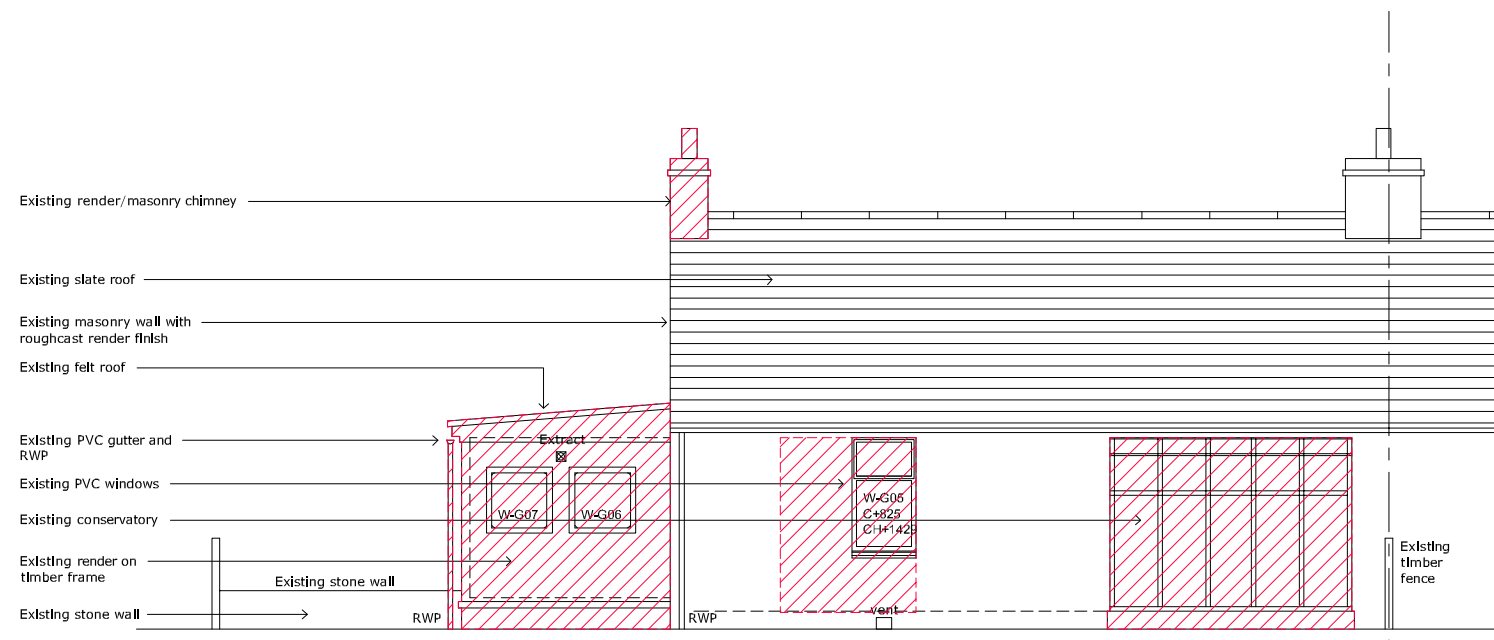

EXISTING REAR ELEVATION

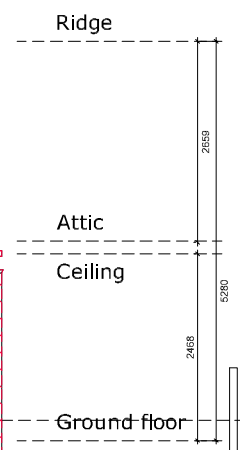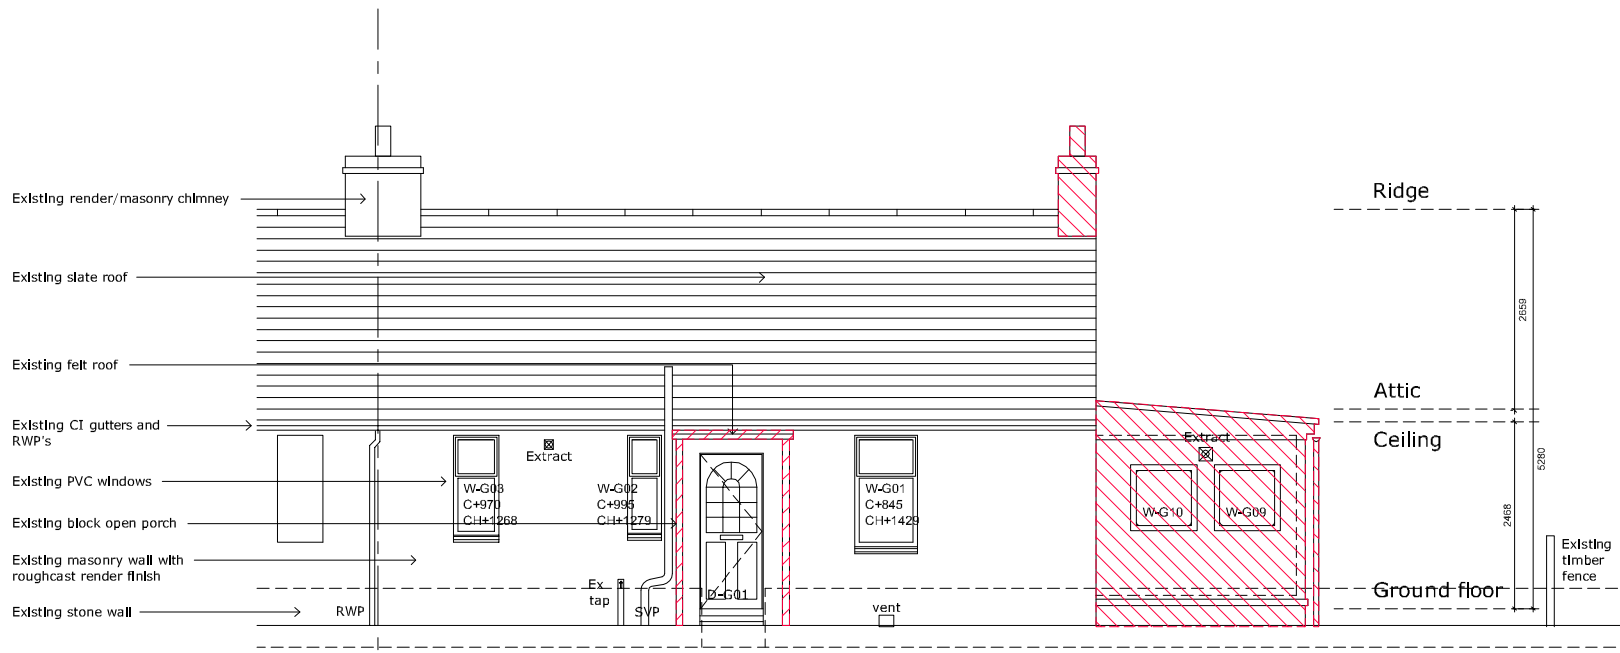

EXISTING FRONT ELEVATION

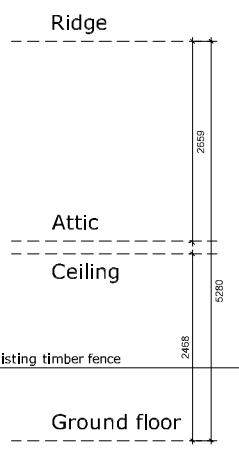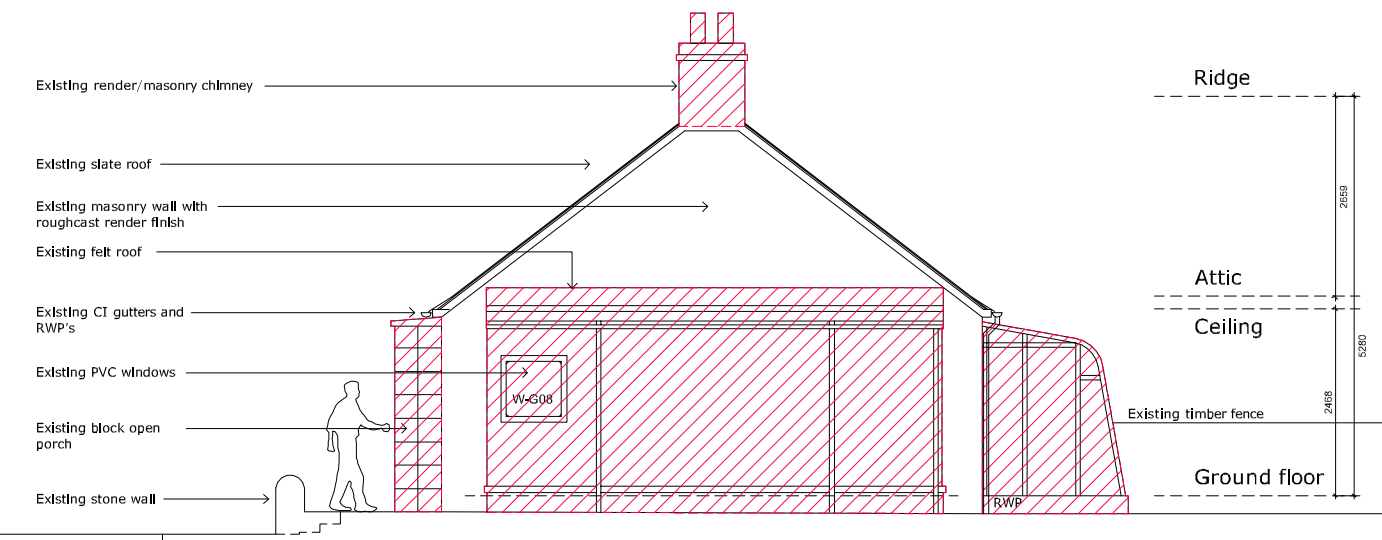

EXISTING SIDE ELEVATION

EXISTING ELEVATIONS
 SCALE 1:100@A3



NO.	INIT.	DATE	REVISION

www.lowcarbonstudio.org **lowcarbonstudio**
 CLIENT GARY DUNHAM & KATRINA MACINTOSH
 PROJECT 3 WESTER BROOMHOUSE COTTAGES
 ALTERATIONS TO EXISTING HOUSE

Denerigg / West Saltoun / East Lothian / EH34 5EJ / T 01875 341419

TITLE EXISTING ELEVATIONS

DRAWN	CHECK	JOB No. /	Drwg No. /	Rev
CC		2297 /	130 /	-
SCALE	DATE			
1:100@A3	SEPT 23			

mail@lowcarbonstudio.org