



MYENERGI ZAPPIE OHME  
7kw solar balancing 439 (h)  
x 282 (w) x 122 mm (d).

EXISTING ENTRANCE AND SIDE ACCESS

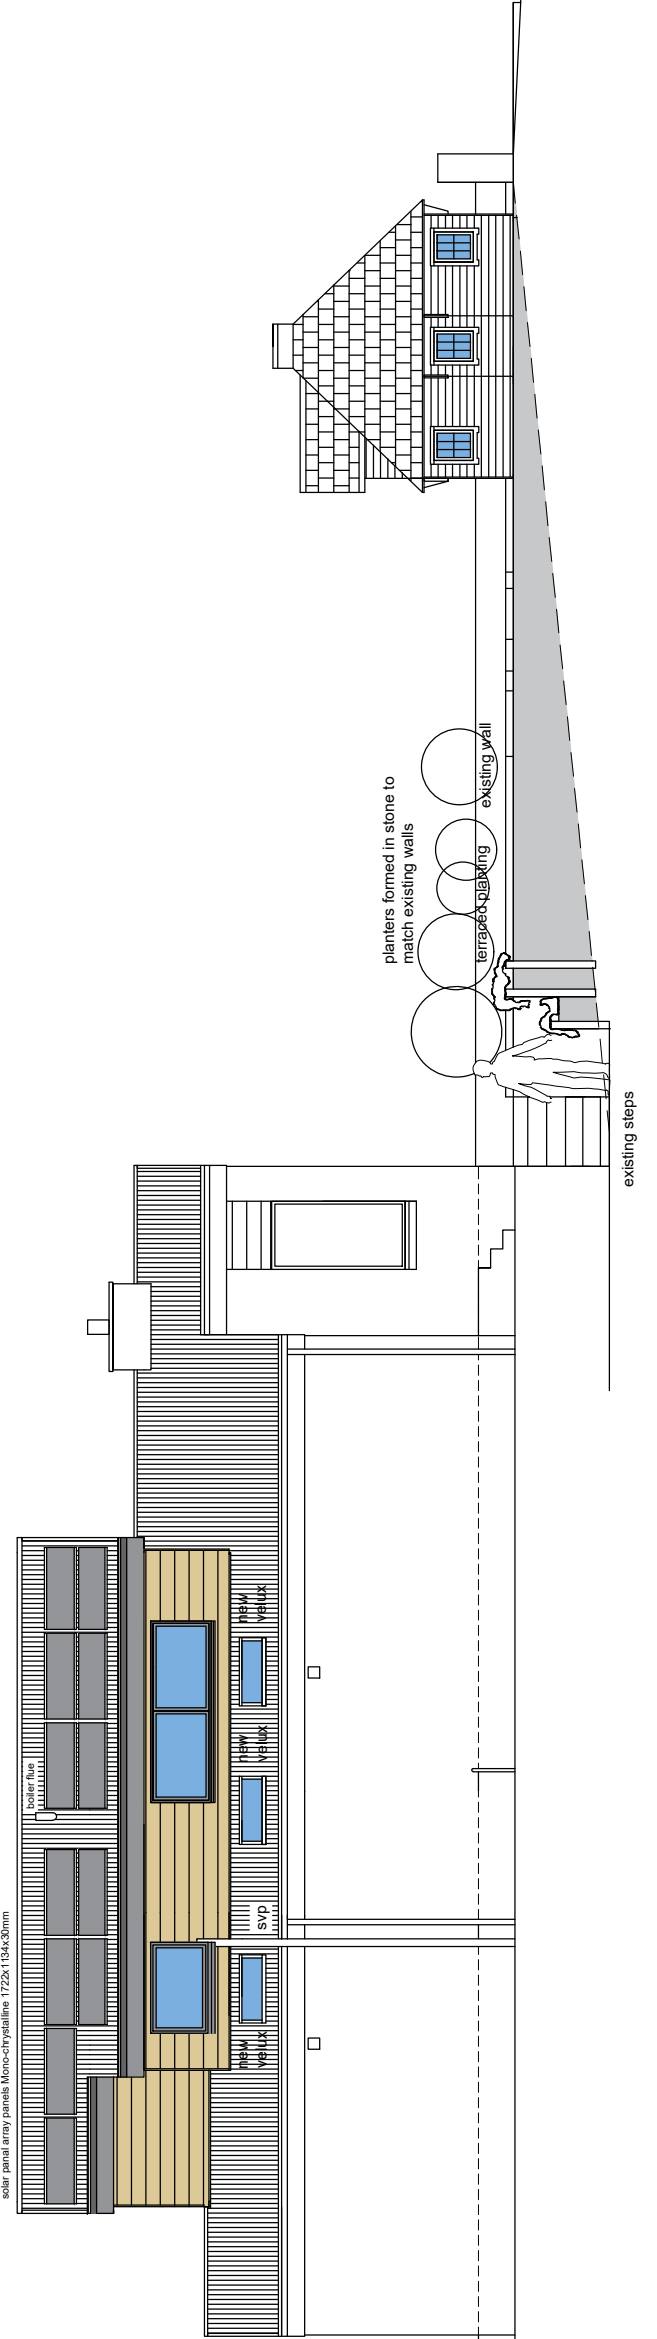

planters formed in stone to  
match existing walls  
terraced planting existing wall  
existing steps

MR AND MRS CRAMPIN  
PROPOSED FIRST FLOOR BEDROOMS  
INTERNAL ALTERATIONS  
1A MINE ROAD,  
BRIDGE OF ALLAN

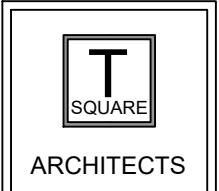

Architecture - Design - Planning  
39 Allanvale Road  
Bridge of Allan  
Stirling  
FK9 4PA  
Mob: 07596906412  
E-mail: claire.gibbons@tsquare-architects.co.uk Web: www.tsquare-architects.co.uk

SITE PLAN  
SITE SECTION

|           |          |       |         |
|-----------|----------|-------|---------|
| scale     | date     | drawn | status: |
| 1:100     | 05.10.23 | CG    | P       |
| proj no.  | Dwg no.  | REV   |         |
| 2023-1001 | T-701    | 1     |         |