




EXISTING FRONT EAST ELEVATION

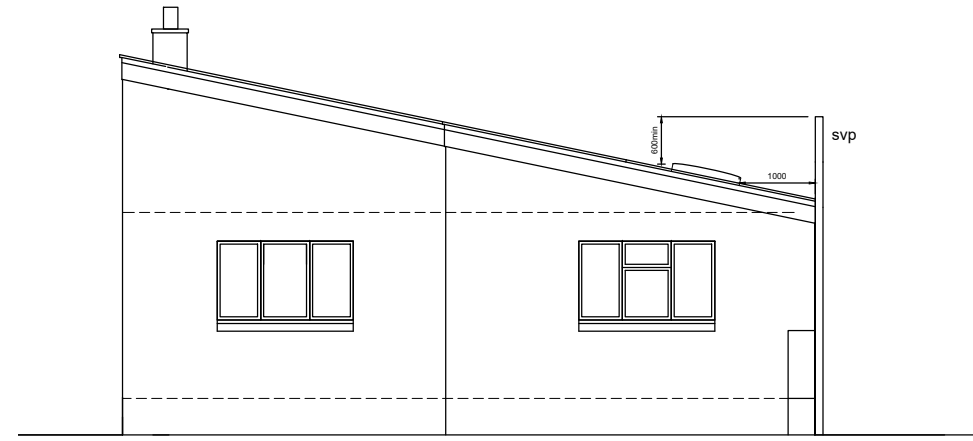

EXISTING REAR WEST ELEVATION

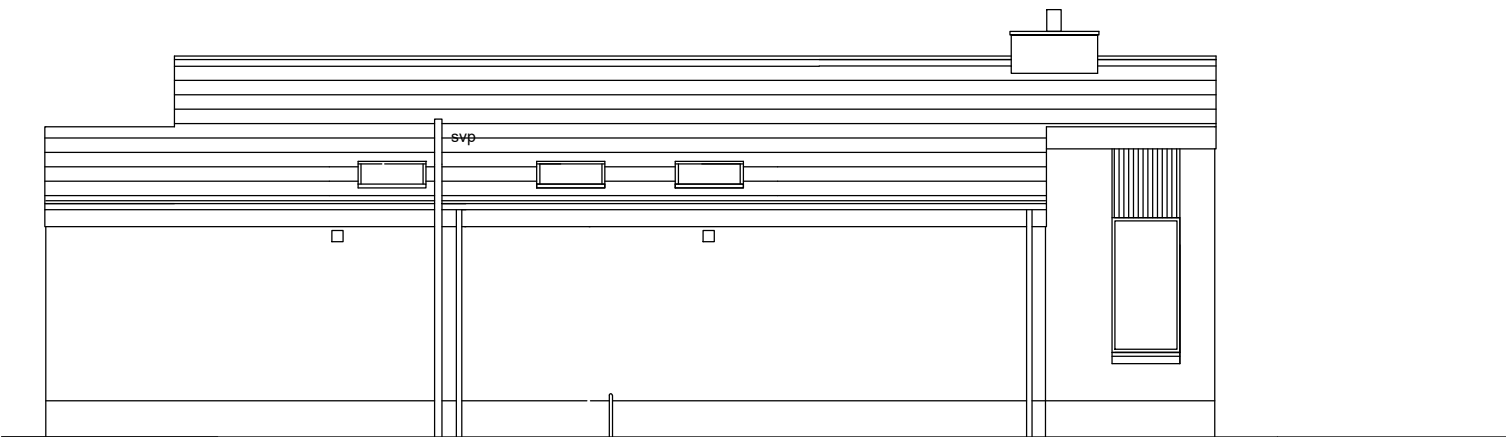


EXISTING SIDE SOUTH ELEVATION

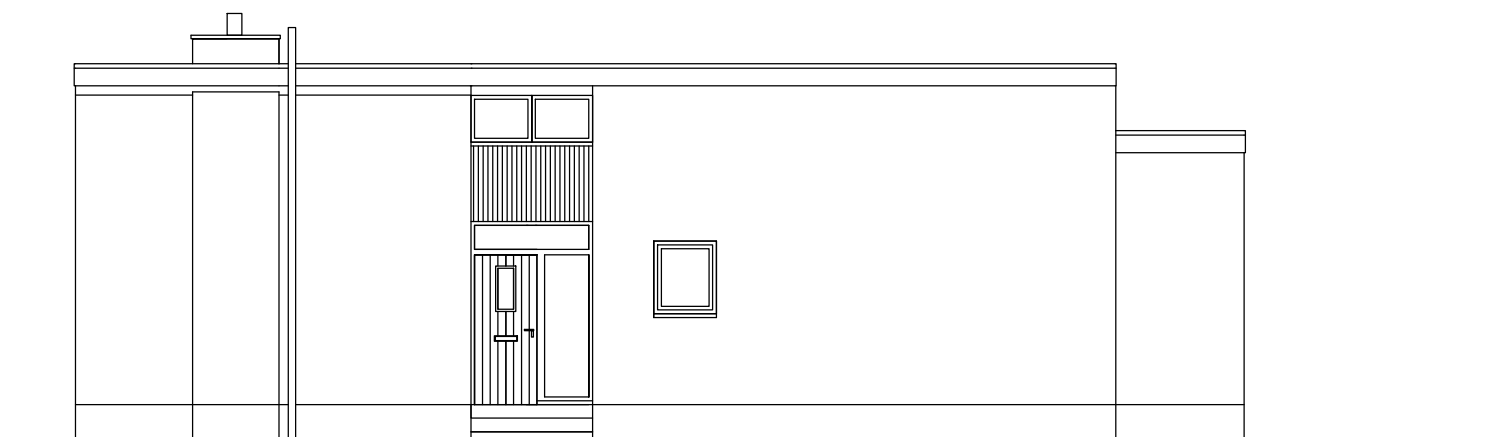


EXISTING SIDE NORTH ELEVATION

SCALE IN METERS

 

MR AND MRS CRAMPIN  
 PROPOSED FIRST FLOOR BEDROOMS  
 INTERNAL ALTERATIONS  
 1A MINE ROAD,  
 BRIDGE OF ALLAN  
 EXISTING ELEVATIONS

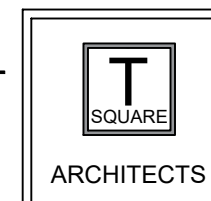

Architecture - Design - Planning

39 Allanvale Road  
 Bridge of Allan  
 Stirling  
 FK9 4PA

Mob: 07596906412

E-mail: [claire.gibbons@tsquare-architects.co.uk](mailto:claire.gibbons@tsquare-architects.co.uk) Web: [www.tsquare-architects.co.uk](http://www.tsquare-architects.co.uk)

scale	1:100	date	05.10.23	drawn	CG	status	P
proj no.	2023-1001	Dwg no.	T-301	REV			