


NORTHEAST ELEVATION

SOUTHEAST ELEVATION

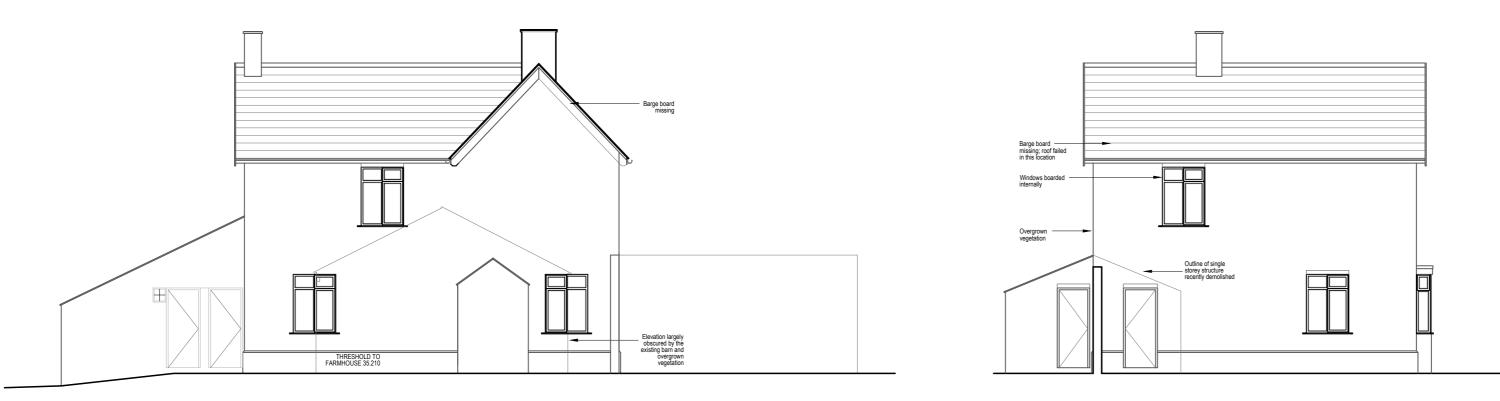

NORTHWEST ELEVATION

SOUTHWEST ELEVATION

NOTE

- 1. Refer to figured dimensions, do not scale
- 2. The contractor must report any discrepancies to the Architect
- 3. All dimensions must be checked on site before proceeding
- 4. The Architects disclaim responsibility for variations made from this drawing without their written consent
- 5. Please ensure that there have been no additional revisions to this drawing before starting work
- 6. All products are to be used strictly in accordance with the manufacturer's instructions

Revisions



Newark Studio t: 01636 605100

Derby Studio t: 01332 477525

Manchester Studio t: 0161 8261042

0.0.000000

www.guytaylorassociates.co.uk

Client Mrs. T. Taylor

Project Title

Proposed Replacement Farmhouse and New Dwelling Glebe Farm, Glebe Drive, Burton Joyce

Drawing Title

Existing Farmhouse Elevations

Scale	1:100 at A2	Job No 812.1160.4
Date	Sept 2021	Dwg No FH(08)-100
Drawn	DMO	Rev

This design and drawing is the copyright of Guy St John Taylor Associates Limited and may not be reproduced in any form whatsoever without prior written consent. Issue of the drawing does not impart any real ownership or rights over the content.