


PROPOSED GROUND FLOOR PLAN VIEW

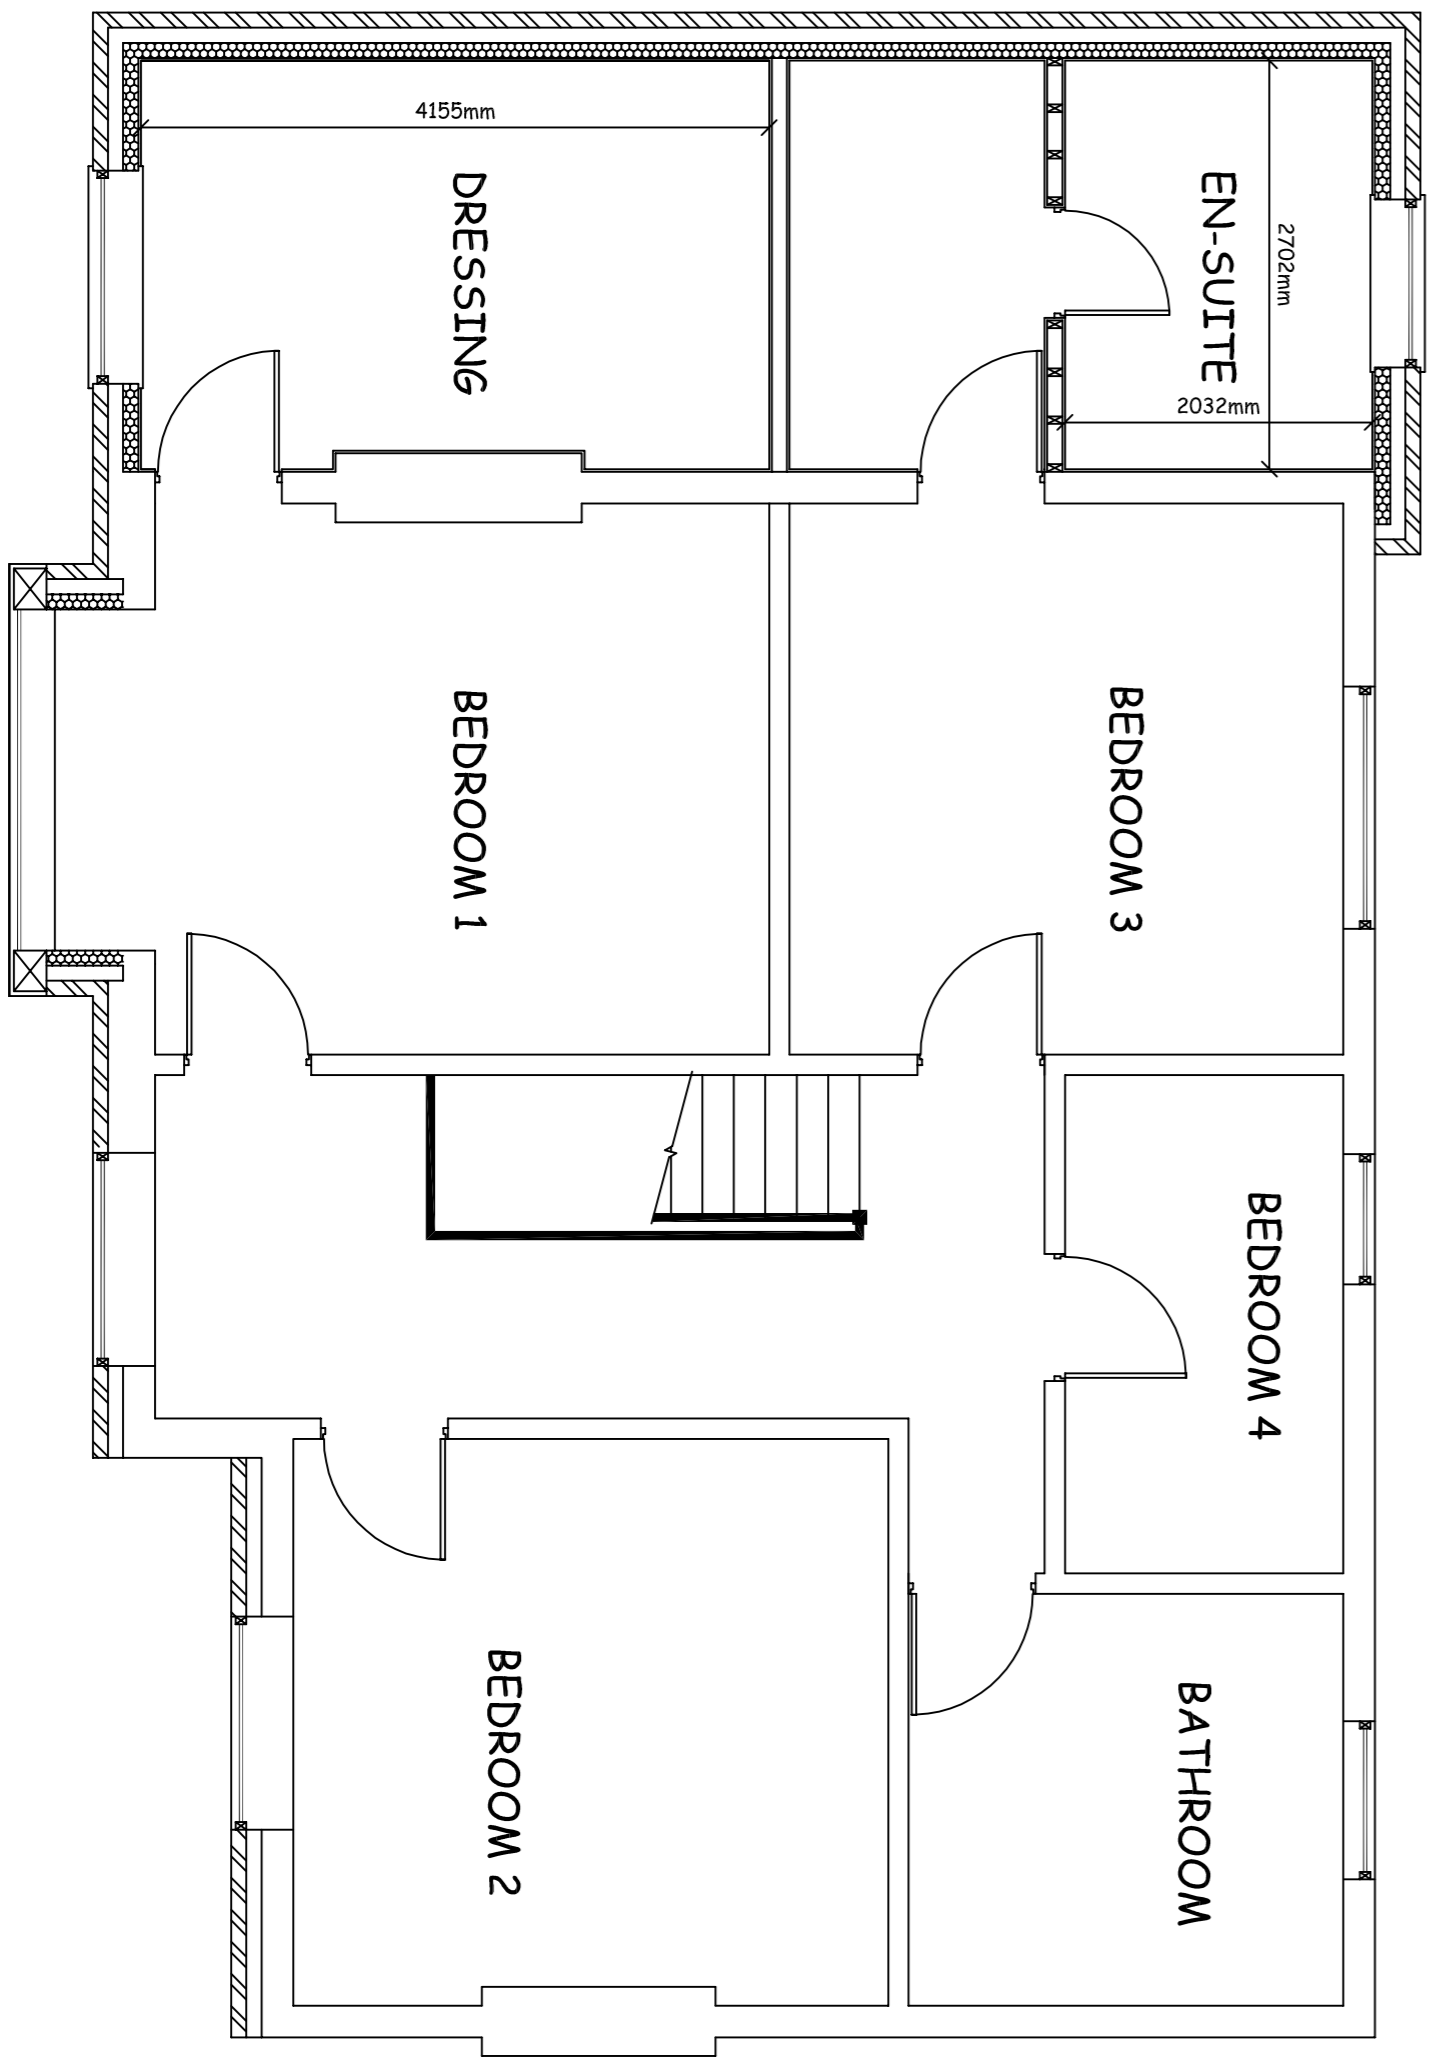

PROPOSED FIRST FLOOR PLAN VIEW

Rev A
<b>Project</b> New Facade To Front Elevation And Two Storey Side Elevation Extension
<b>Client</b> Mr. And Mrs. D. Blake
<b>Address</b> Ivy Dene, Moor Road, Bestwood Village, Notts. NG6 8TL
<b>Drawing Title</b> Existing And Proposed Plan Views
<b>Scale</b> 1/50
<b>Date</b> 23 Sep 23
<b>Sheet Size</b> A1
<b>Company</b> Gary Quibell Building Design And Land Survey Limited
<b>Contact</b> Telephone 01623 647661 Mobile 07940 135793 e mail garyquibell@sky.com
<b>Plan No.</b> WDE/PP3/1
<b>Rev</b>