




EXISTING FRONT ELEVATION VIEW

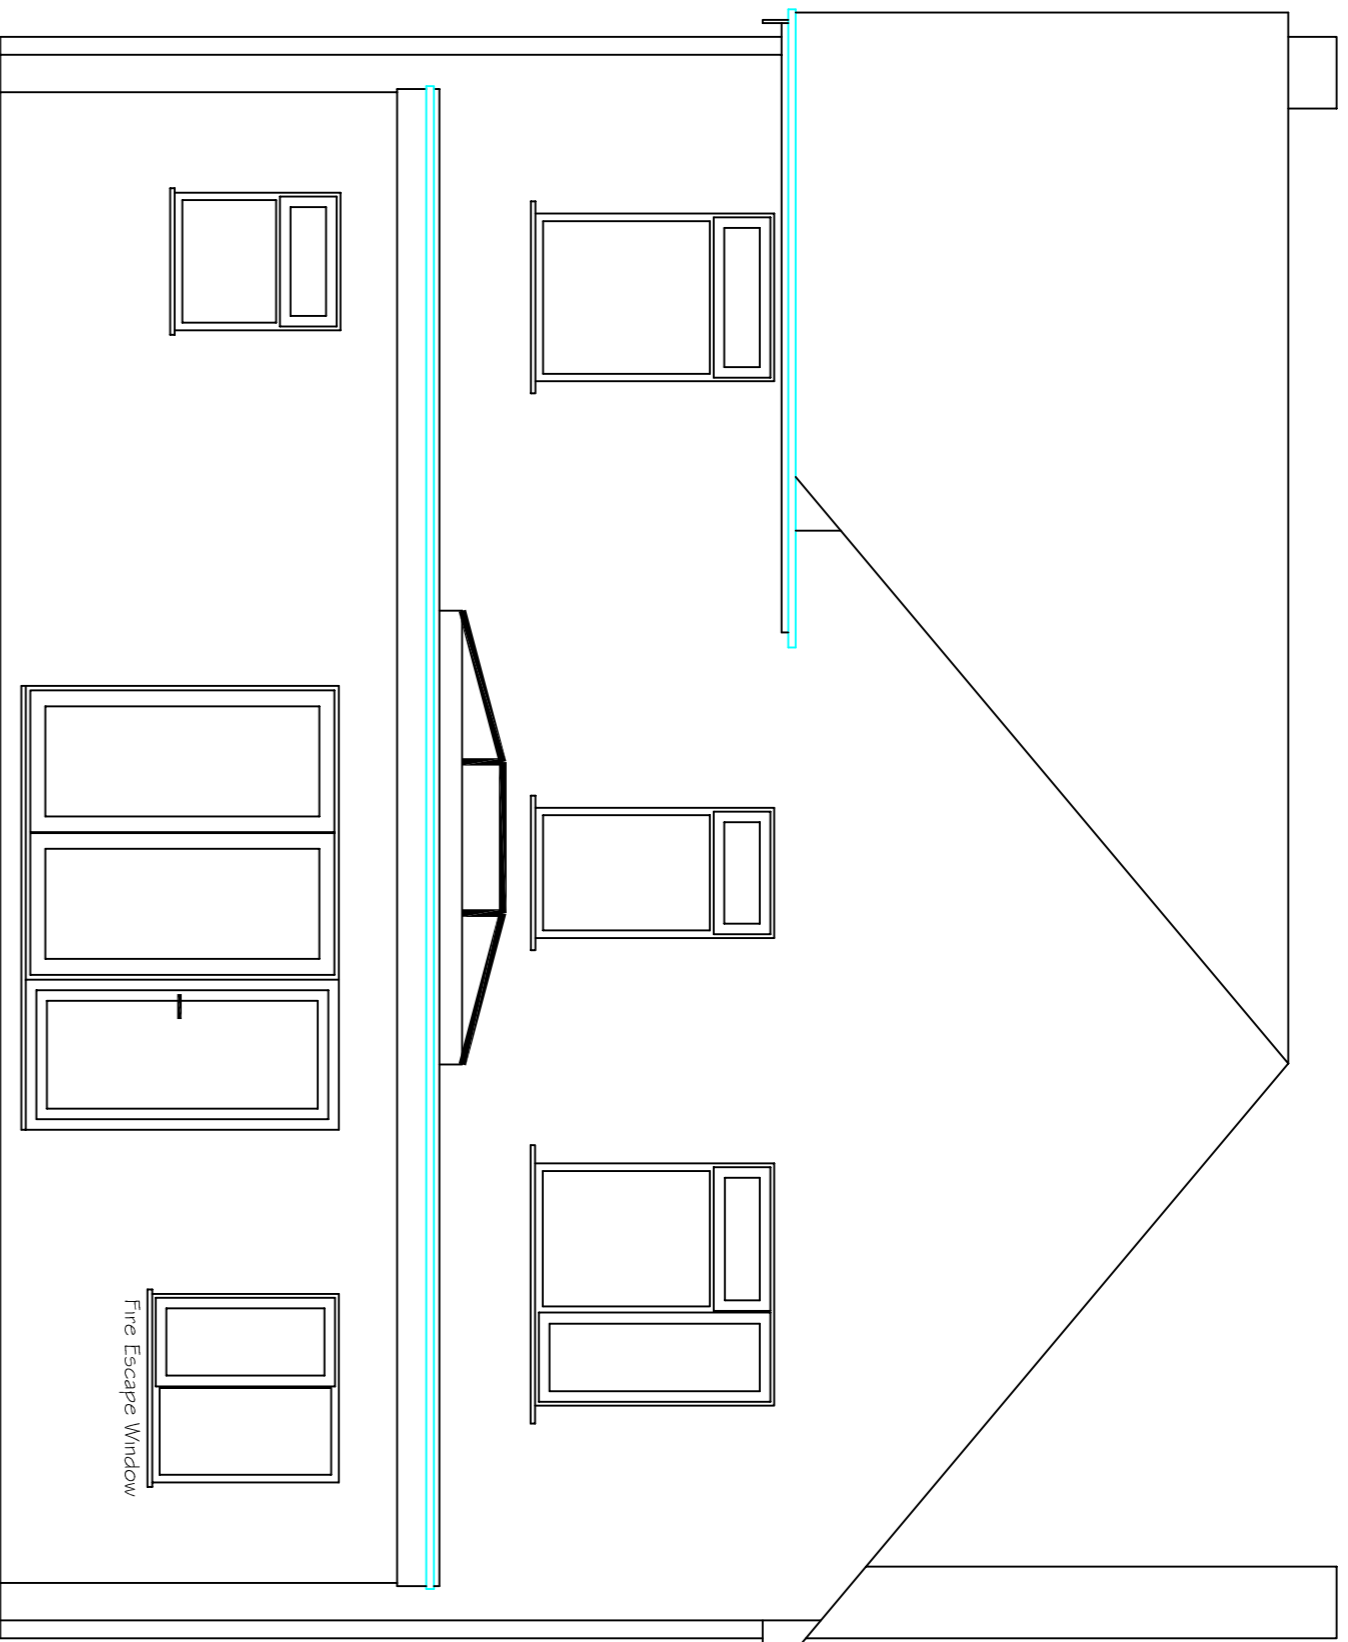

EXISTING REAR ELEVATION VIEW

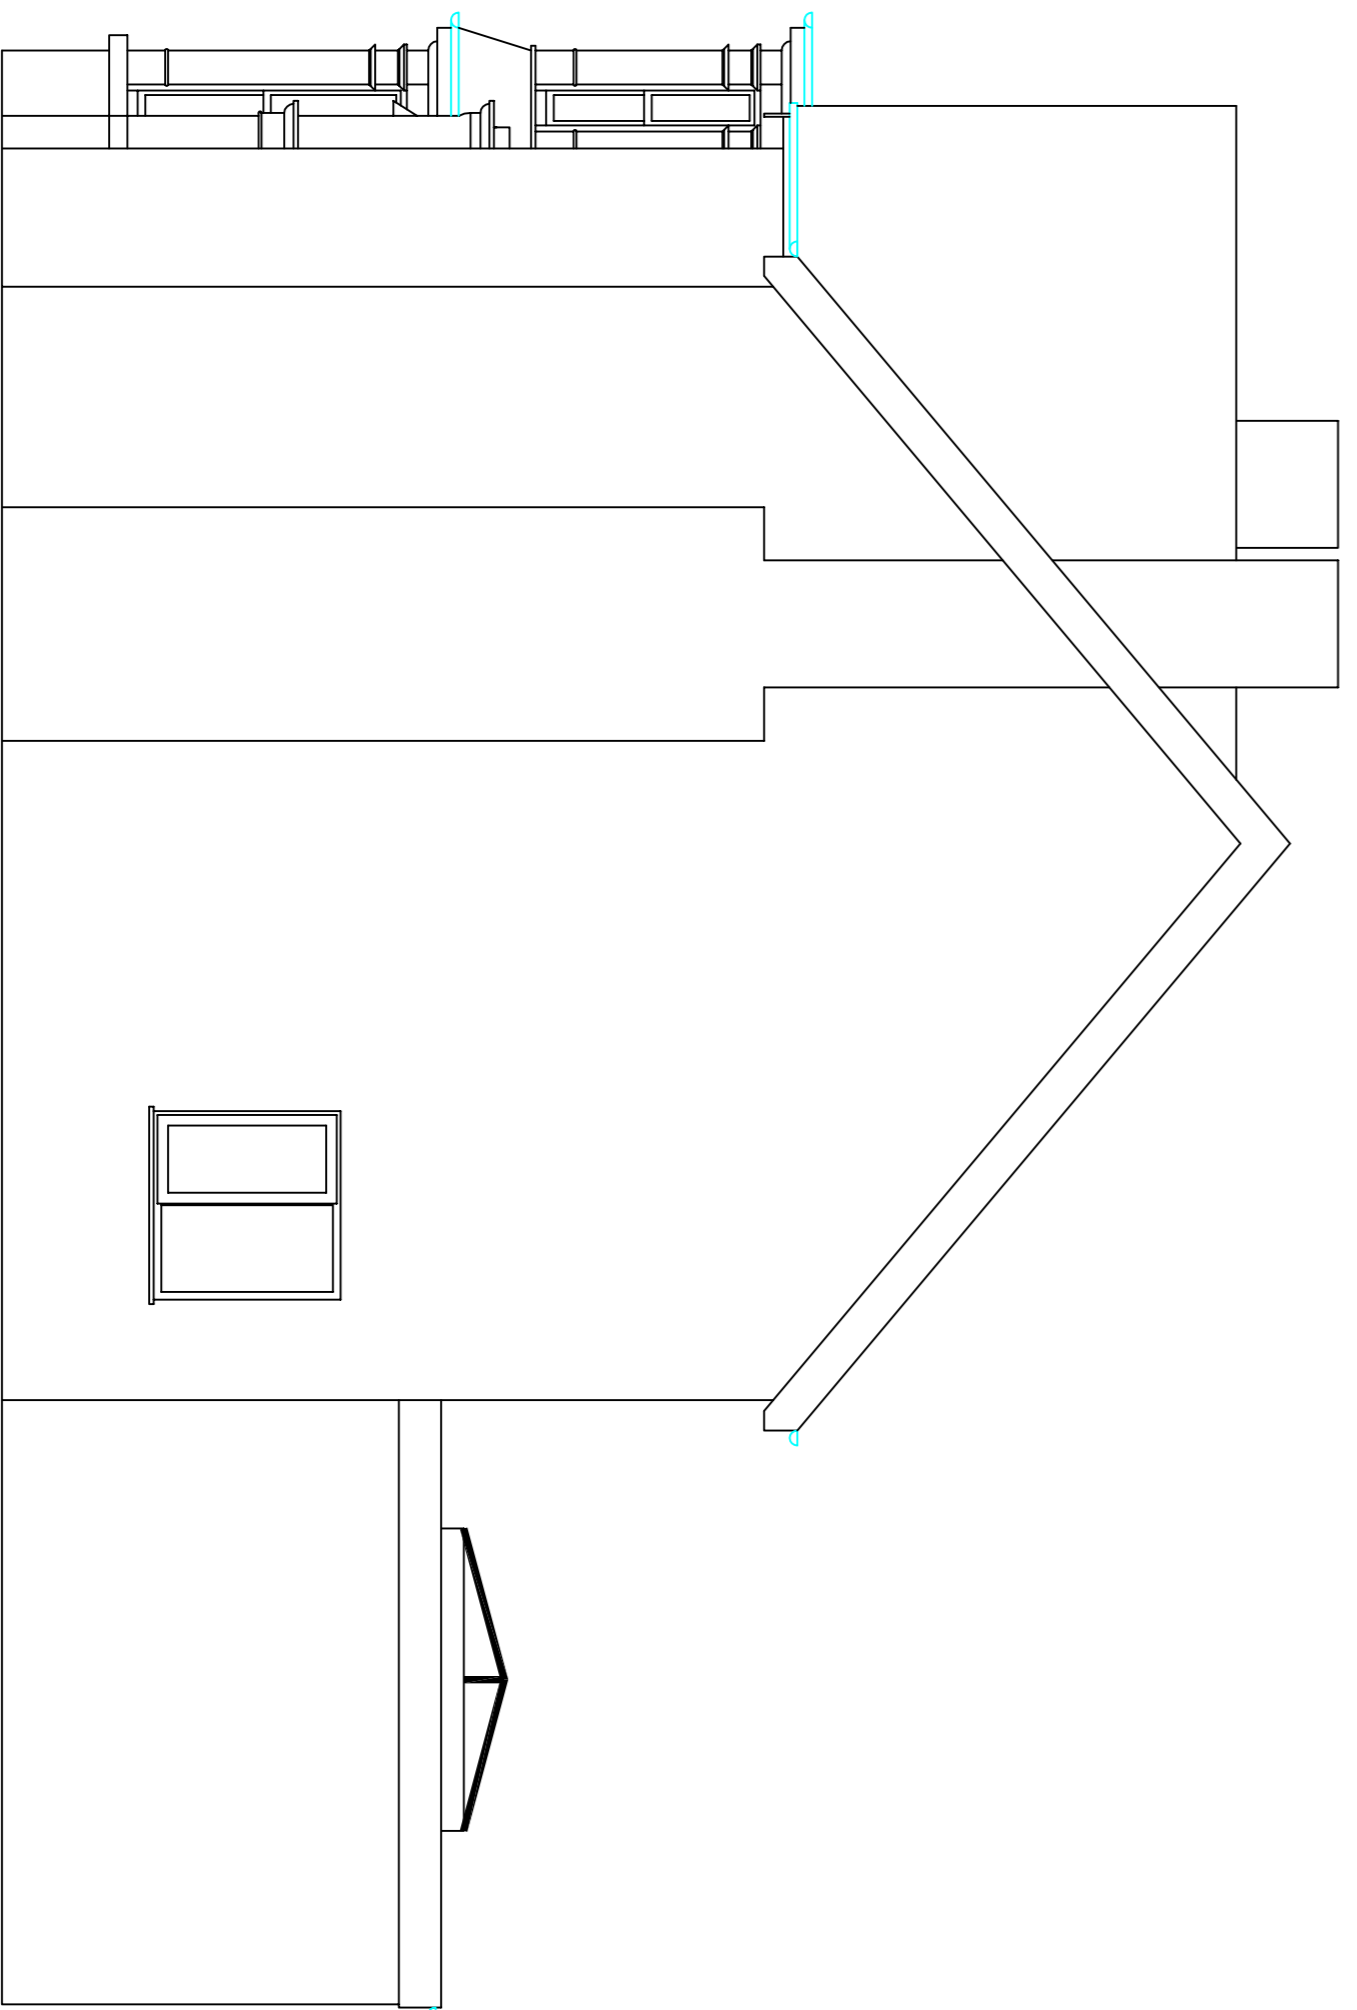

EXISTING SIDE ELEVATION VIEW

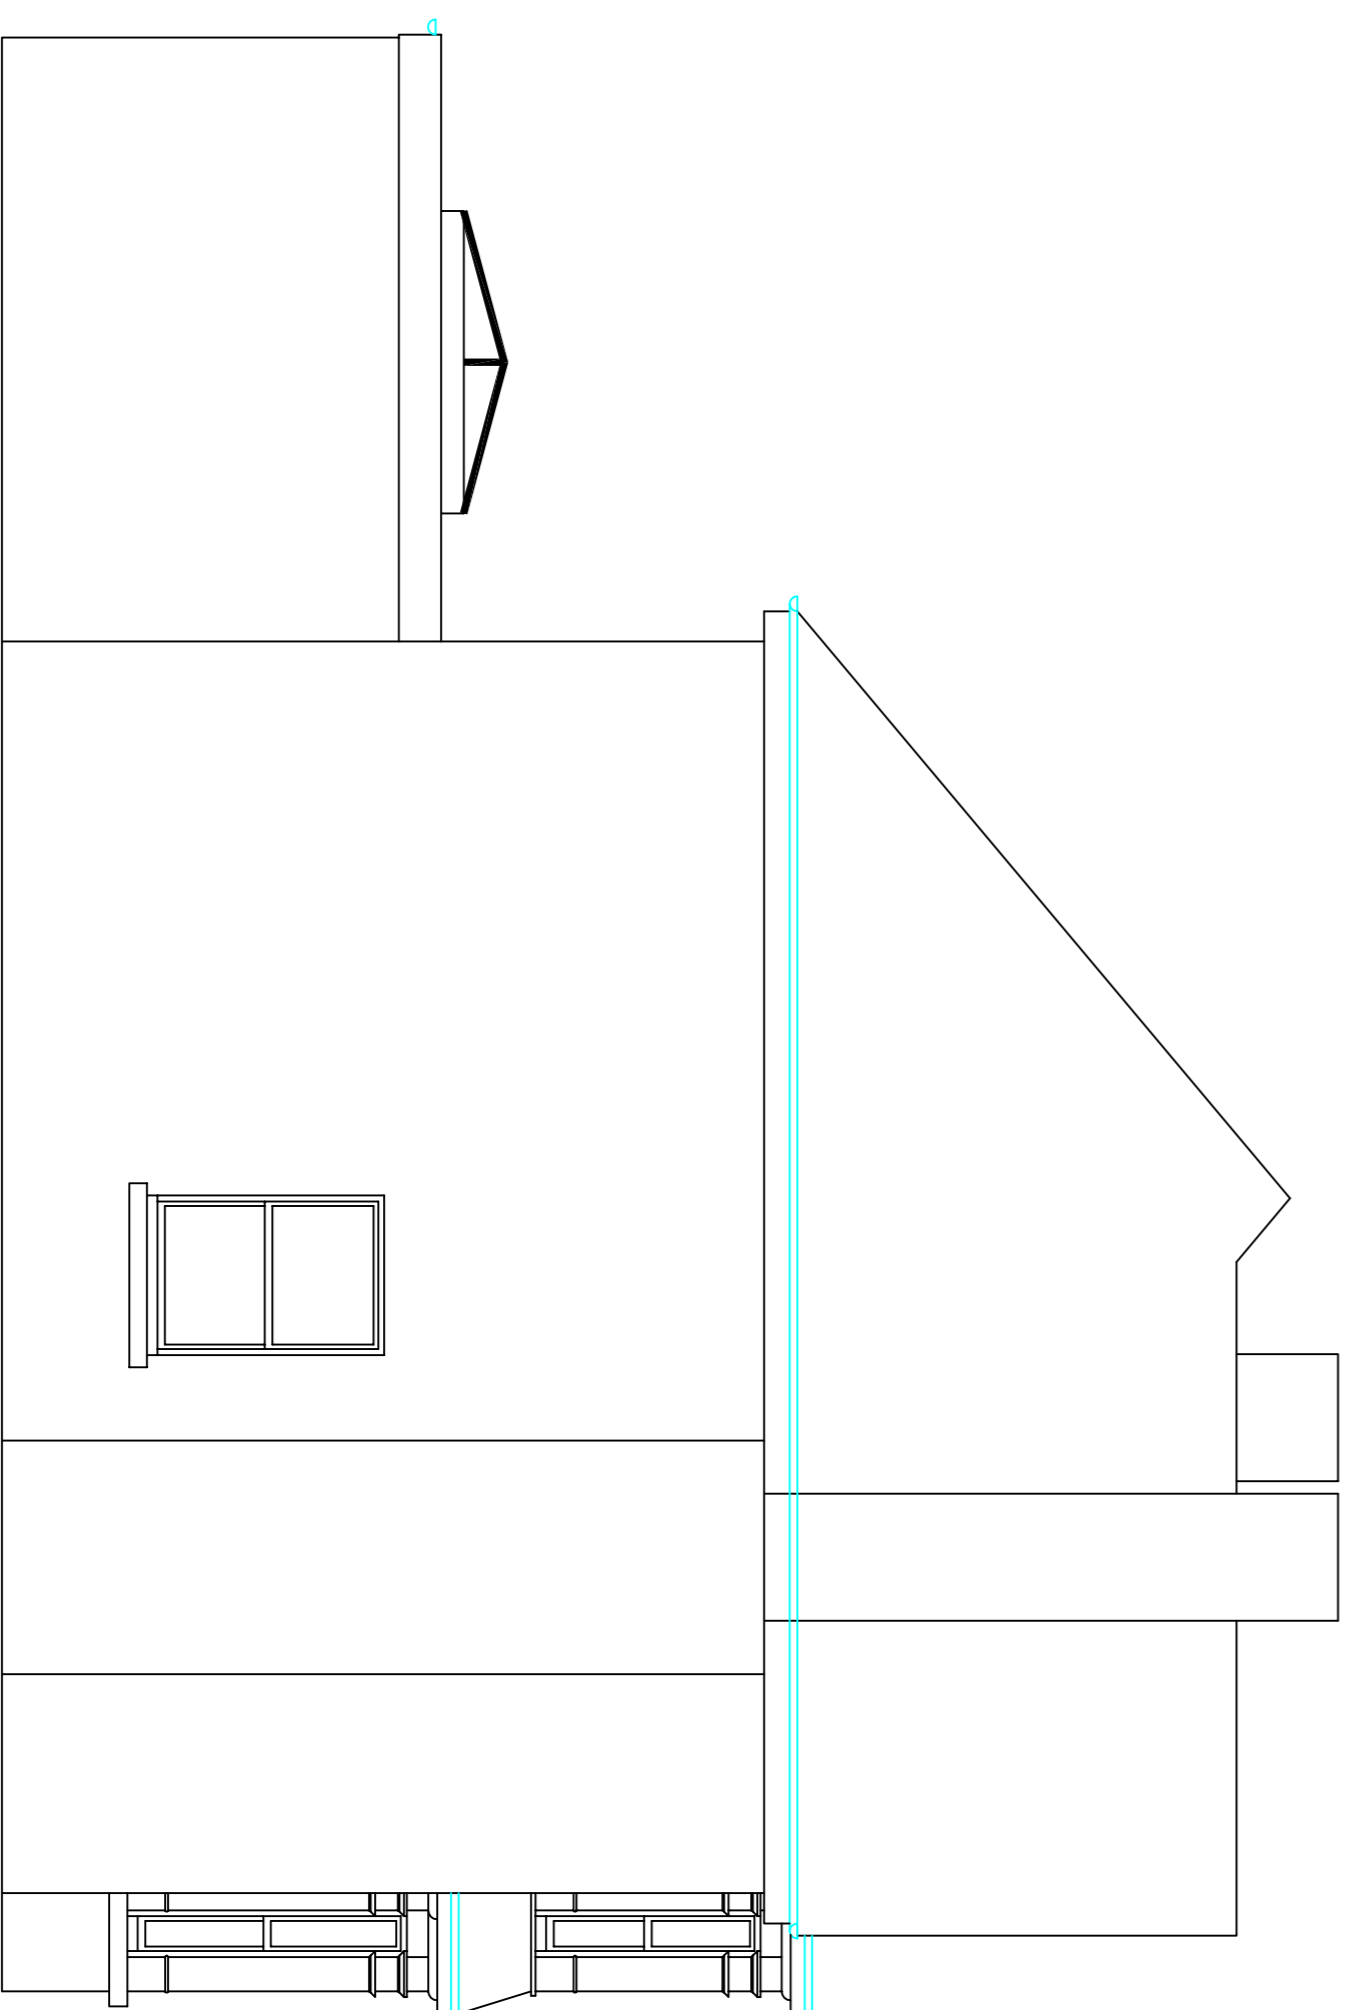

EXISTING SIDE ELEVATION VIEW

Rev A	Project New Facade To Front Elevation And Two Storey Side Elevation Extension		
Client	Mr. And Mrs. D. Blake		
Address	Ivy Dene, Moor Road, Bestwood Village, Notts. NG6 8TL		
Drawing Title	Existing Elevation Views		
Scale	1/50	0	Metric
Date	Sep 23	2	Sheet Size
A1			
Gary Quibell Building Design And Land Survey Limited Telephone 01623 647661 Mobile 07940 135793 e mail garyquibell@sky.com Plan No. WDE/PP3/2 Rev			