




PROPOSED FRONT ELEVATION VIEW

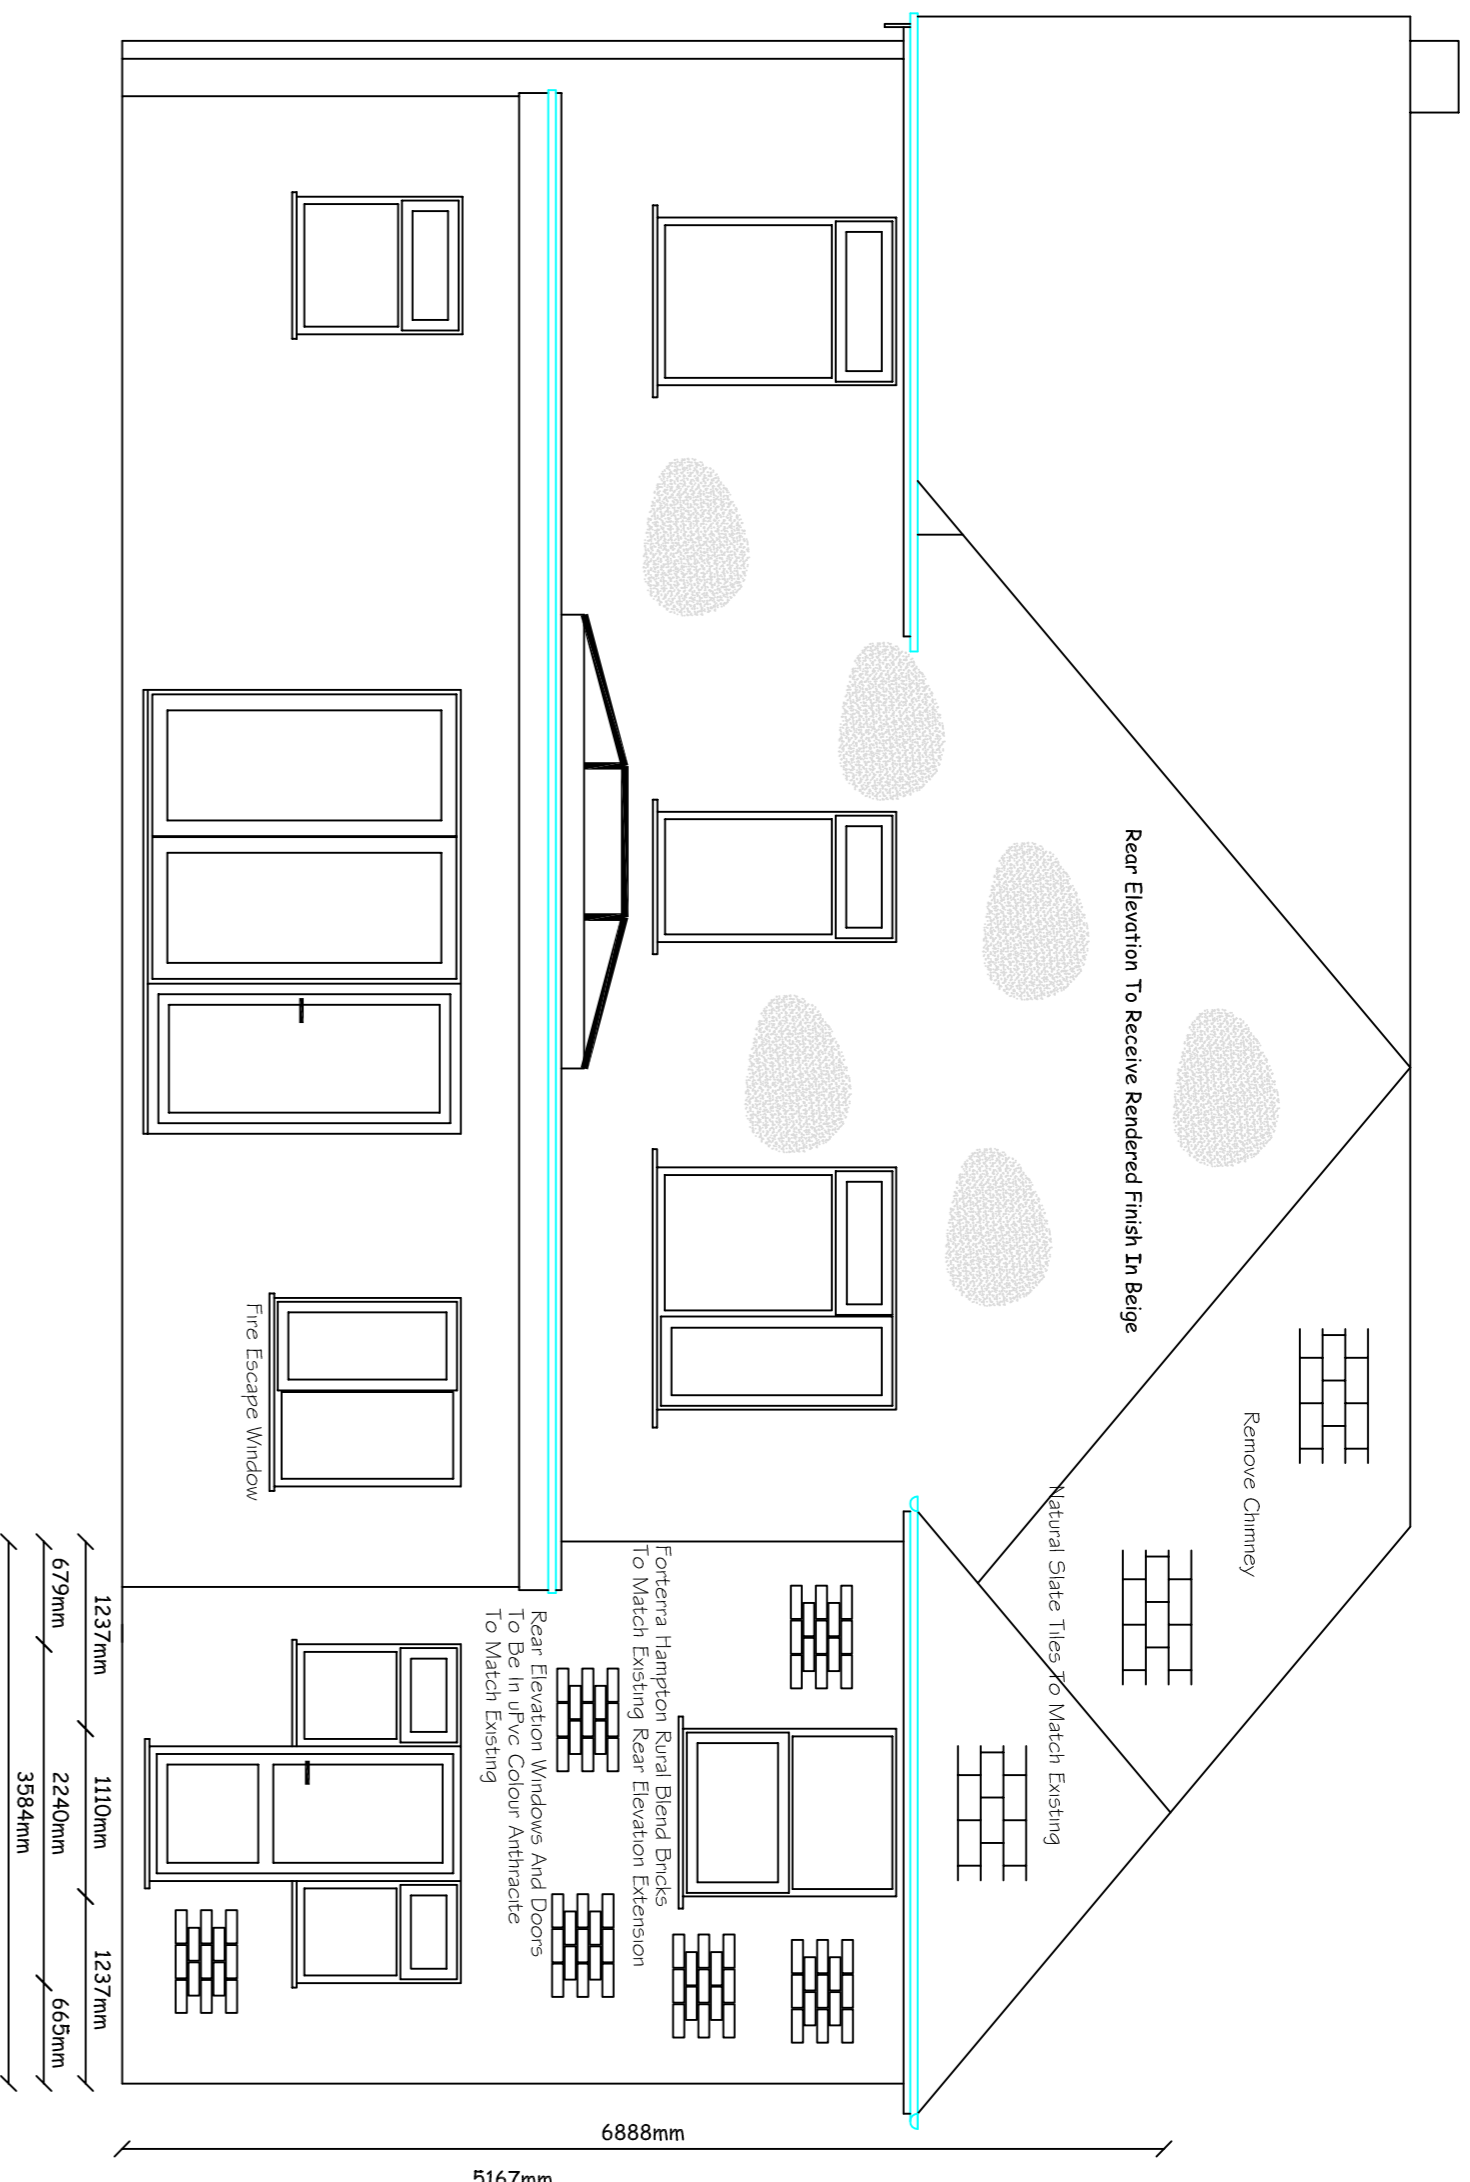


PROPOSED REAR ELEVATION VIEW

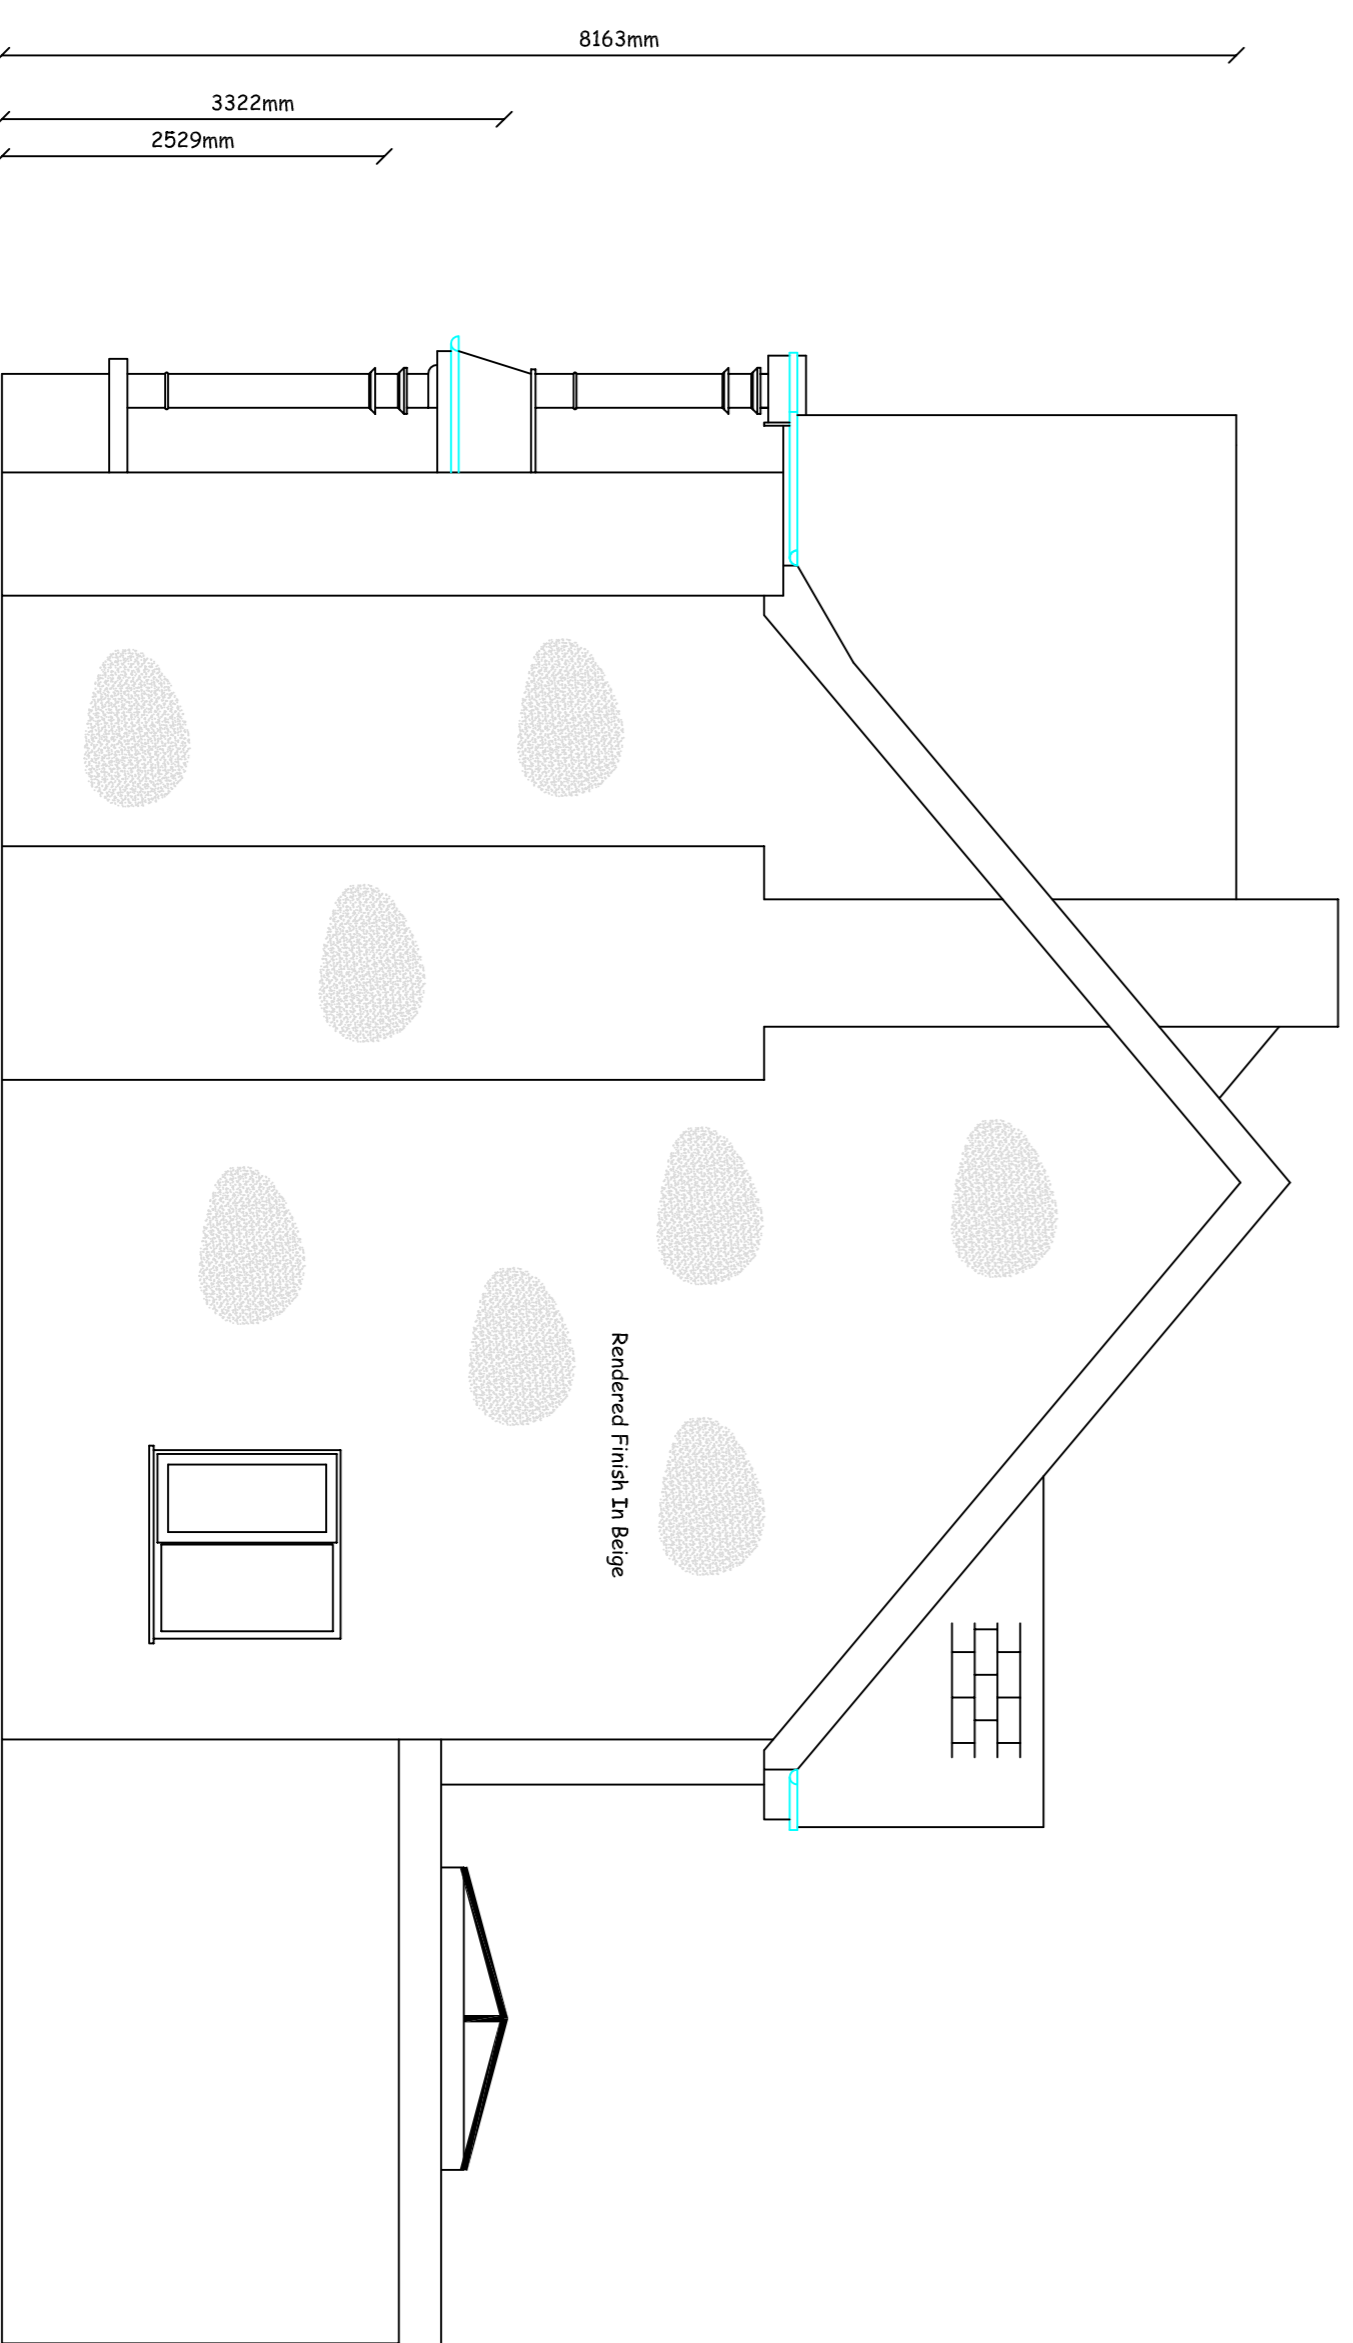

PROPOSED SIDE ELEVATION VIEW

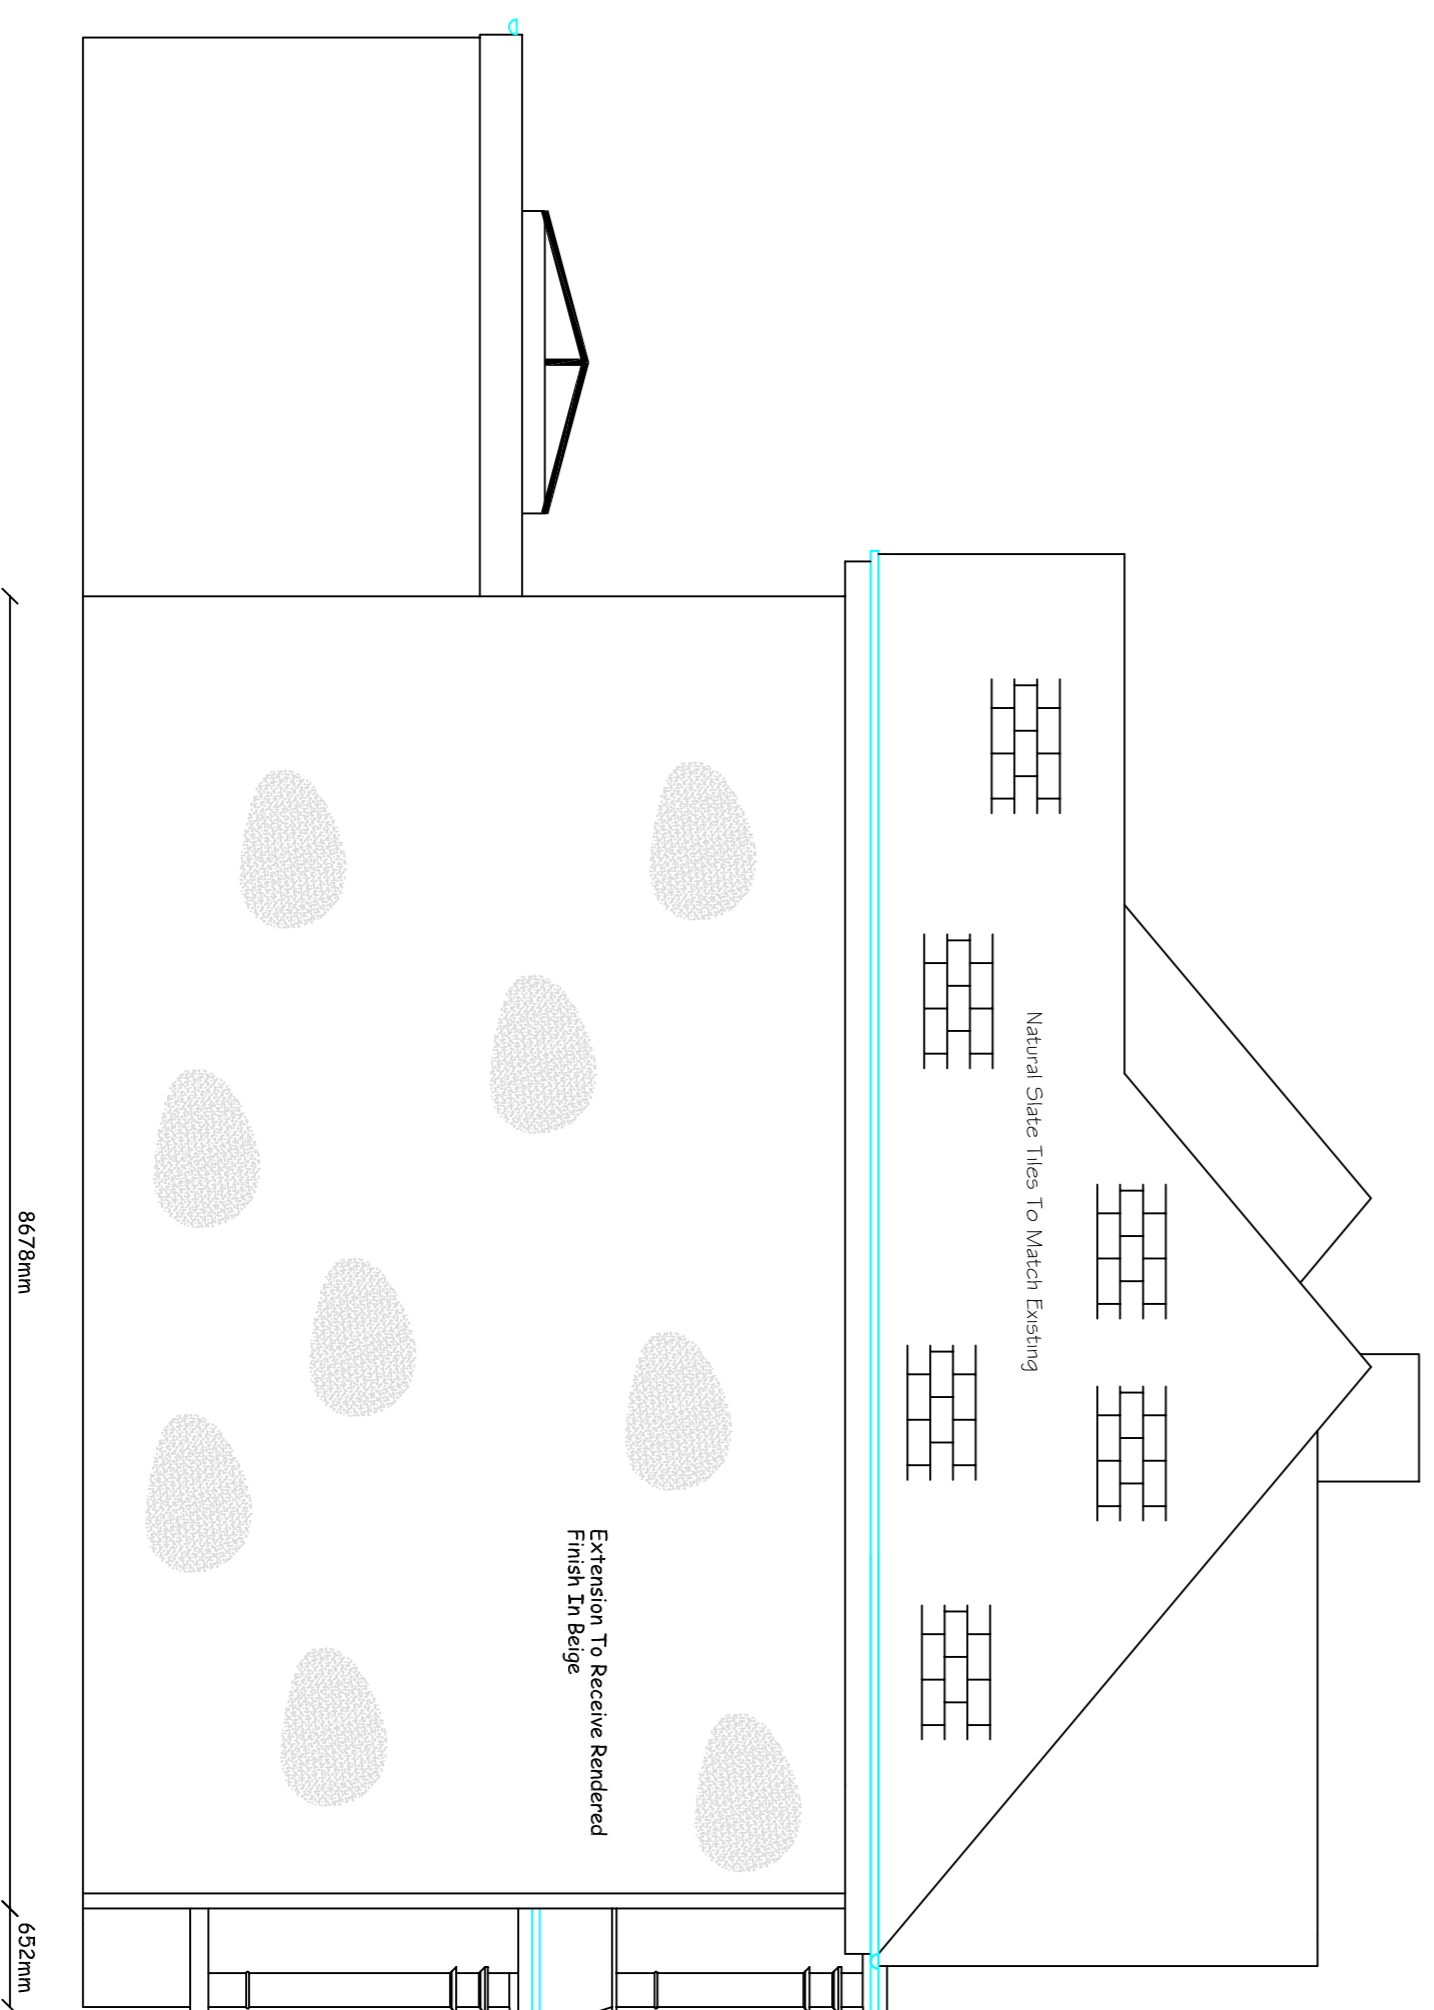

PROPOSED SIDE ELEVATION VIEW

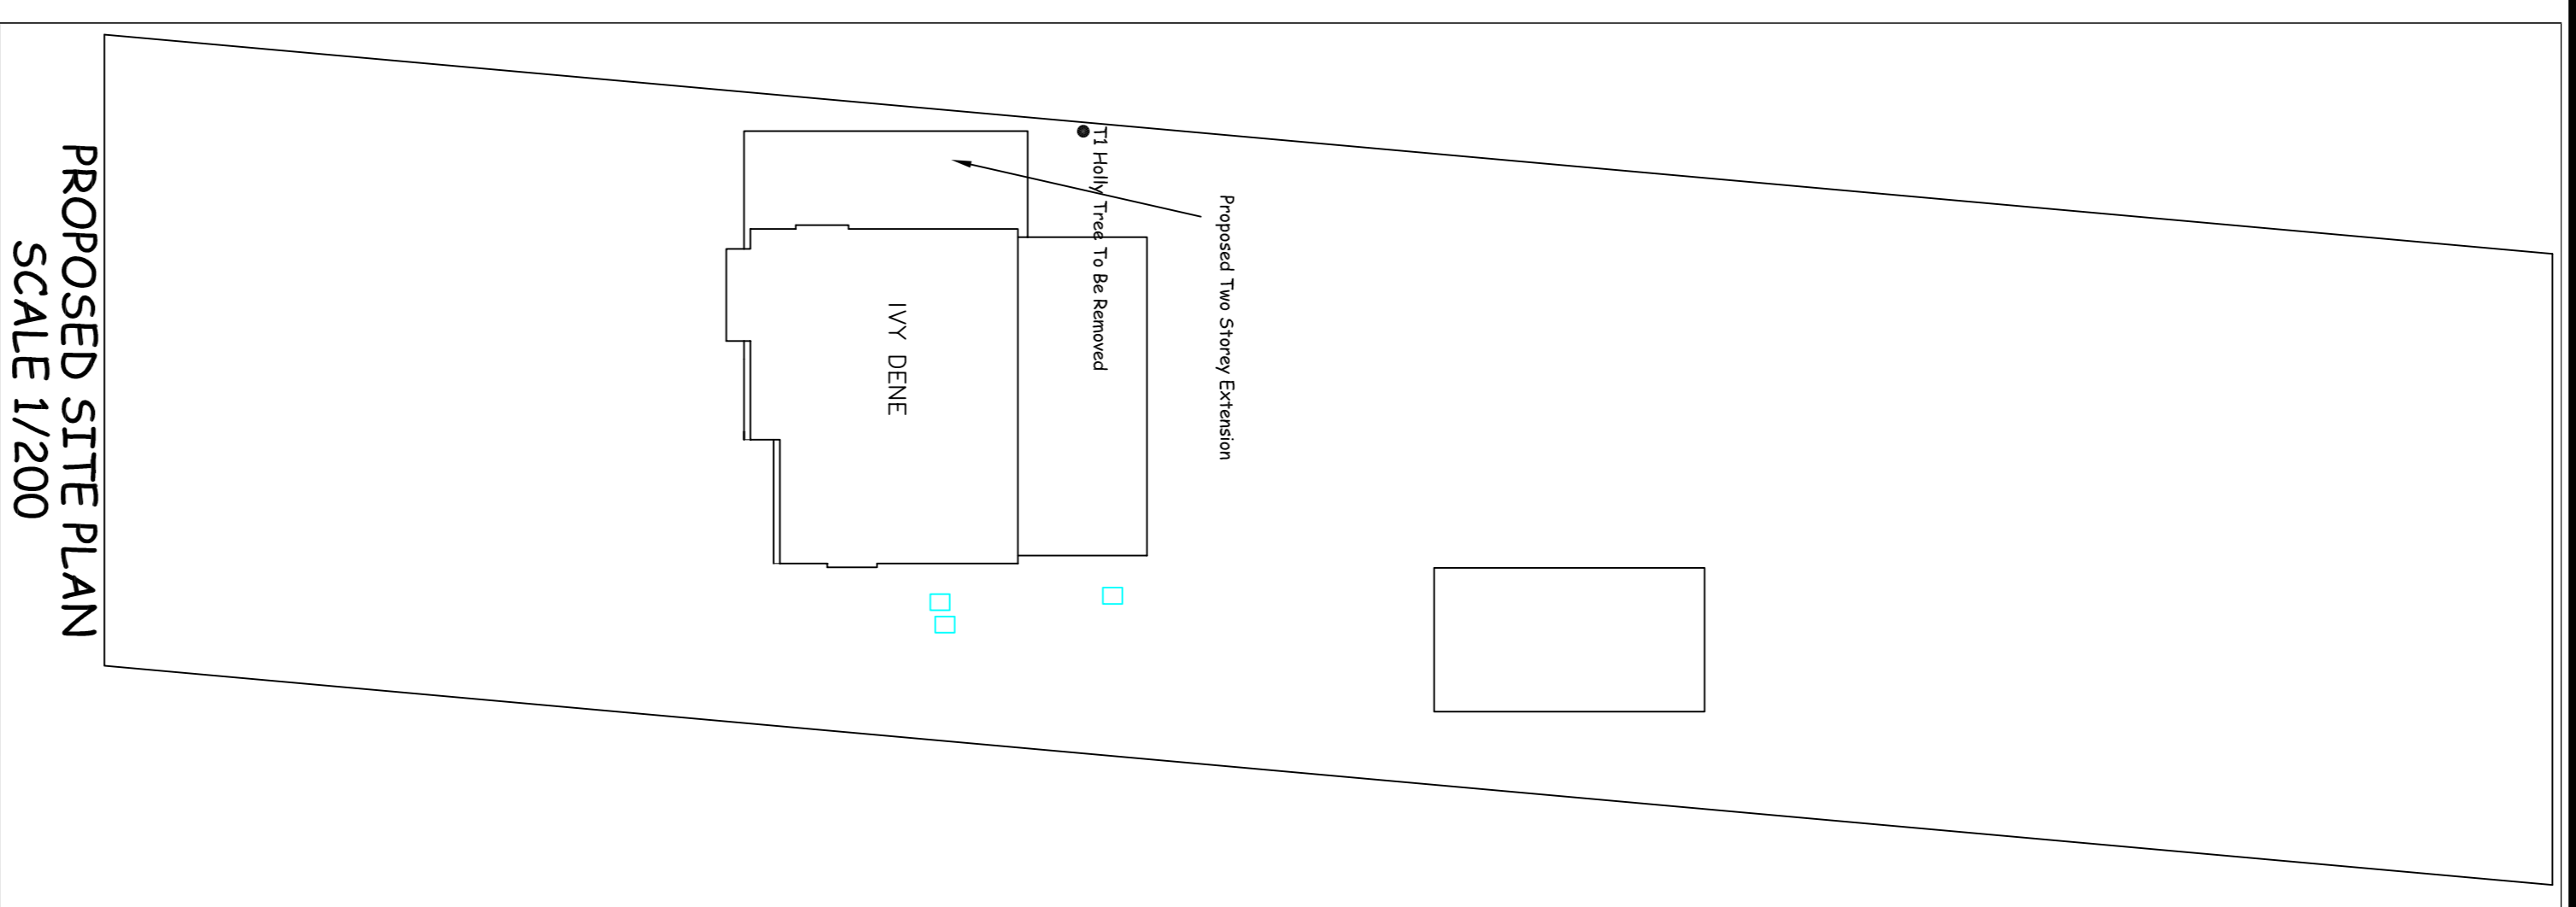

PROPOSED SITE PLAN SCALE 1/200

Rev A	
<b>Project</b> New Facade To Front Elevation And Two Storey Side Elevation Extension	
<b>Client</b>	Mr. And Mrs. D. Blake
<b>Address</b>	Ivy Dene, Moor Road, Bestwood Village, Notts. NG6 8TL
<b>Drawing Title</b> Proposed Elevation Views	
<b>Scale</b>	1/50
<b>Date</b>	Sep 23 A1
<b>Sheet Size</b>	A1
<b>Gary Quibell</b> Building Design And Land Survey Limited Telephone 01623 647661 Mobile 07940 135793 e mail garyquibell@sky.com	
<b>Plan No.</b>	WDE/PP3/3
<b>Rev</b>	