




SOUTH ELEVATION

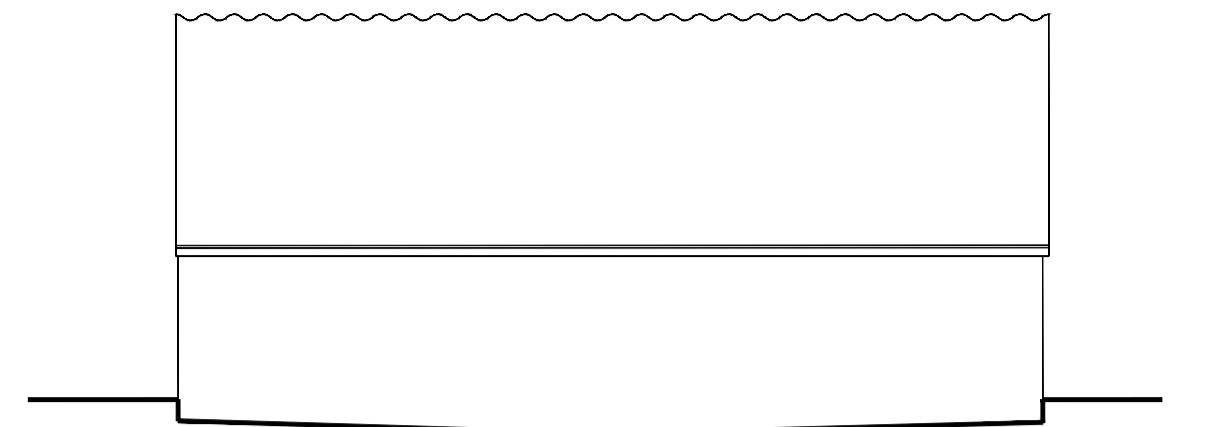


EAST ELEVATION

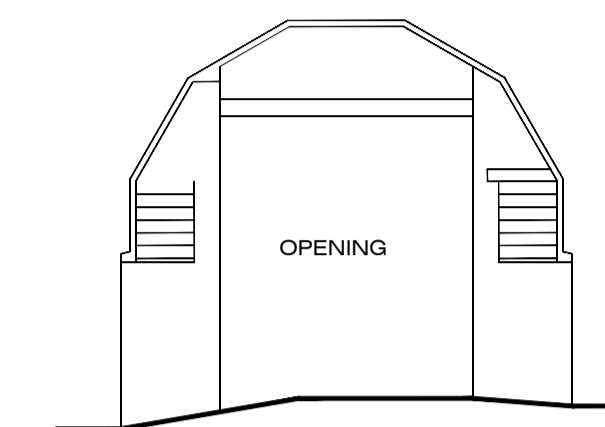


NORTH ELEVATION

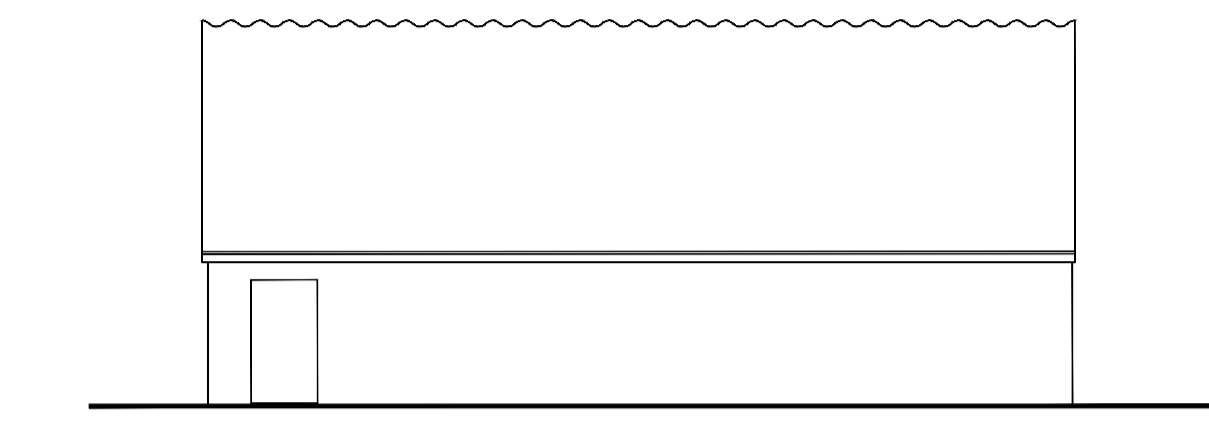




WEST ELEVATION

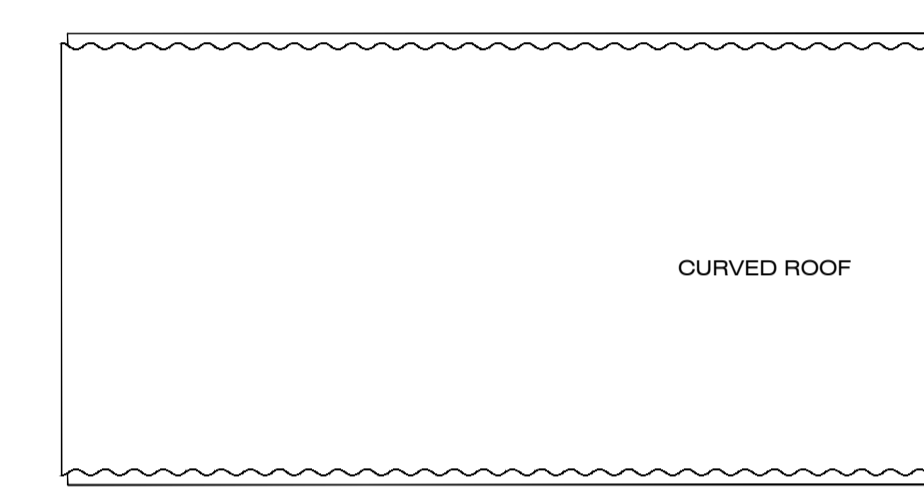

ROOF PLAN


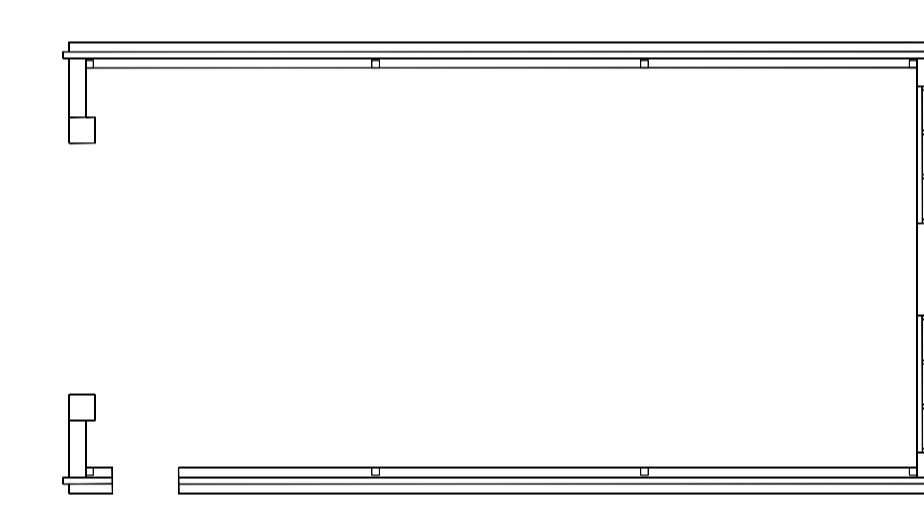


FLOOR PLAN

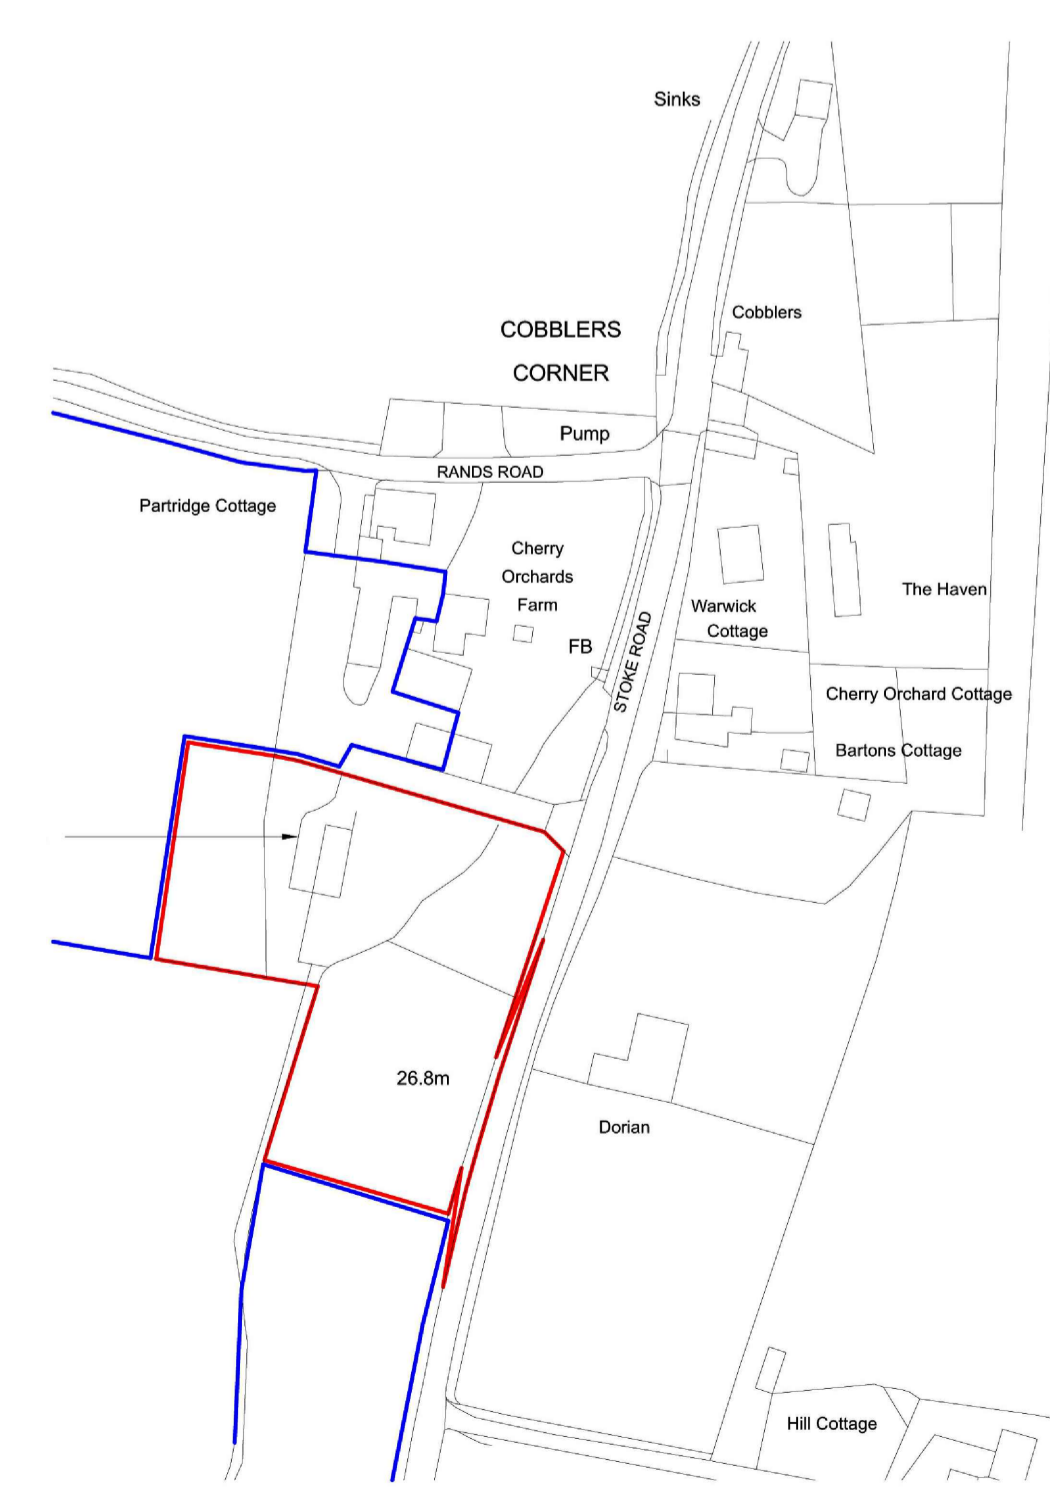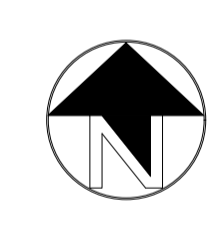 

SITE LOCATION PLAN

EXISTING SITE PLAN

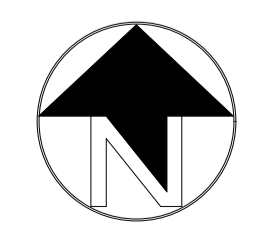 

REV: DATE: AMENDMENT:

STONE Me!

ARCHITECTURE & INTERIOR DESIGN

5 FOUNTAIN LANE, HOCKLEY, ESSEX, SS5 4ST
 Tel: 01702 203353
 E: info@stoneme.com W: www.stoneme.com

Client: DARREN EMMETT

Project: CHERRY ORCHARD BARN
 STOKE ROAD
 LOWER LAYHAM

Drawing: EXISTING DETAILS

Date: 11.09.2023 Scale: VARIES @ A1

Project No.: Drawing No.: