


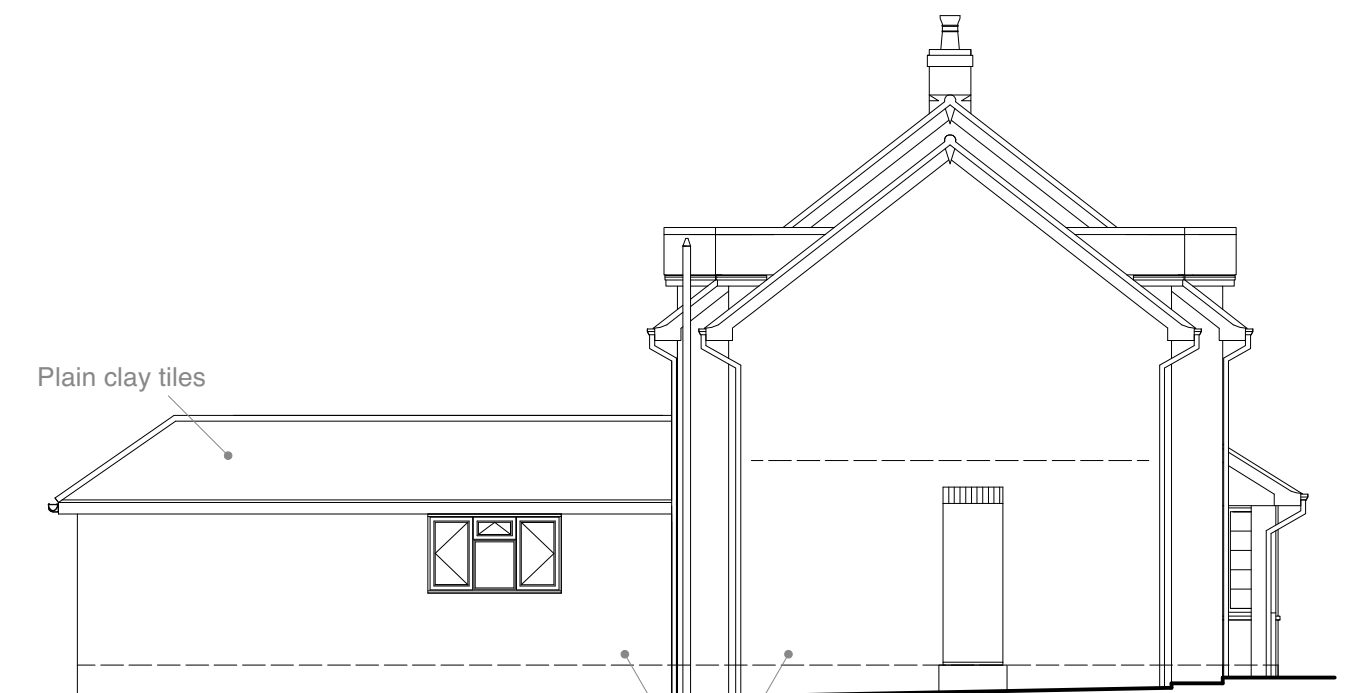

1 North Elevation
02 Scale: 1:100



2 East Elevation
02 Scale: 1:100



3 South Elevation
02 Scale: 1:100



4 West Elevation
02 Scale: 1:100

Rev B - 20/06/23 - Corrected fenestration.

| | | | | |
|--|---------------------------------------|--|-----------------------------|---------------------------|
| Project Pine Trees House, Cottagers Lane, Hordle, SO41 0FE | Drawing Existing Elevations | Date 08.06.23 | Scale on A3 1:100 | Dwg No 2098.02B |
| | | <small>All dimensions to be checked not scaled Ensure this is the current relevant drawing Read against other relevant drawings © 2021 DUA Architecture - All Rights Reserved</small> | | |

Scale : metres



8 Brearley House 278 Lymington Road Christchurch Dorset BH23 5ET
 01425 278 252 architects@duastudio.com

www.duastudio.com www.newforeshouses.com