

Revisions:
A : 19/09/23
B :
C :
D :
E :


Description:
Created - GD



FLAT CUT ALUMINIUM SYMBOL




BUILT UP HALO ILLUMINATED LETTERS

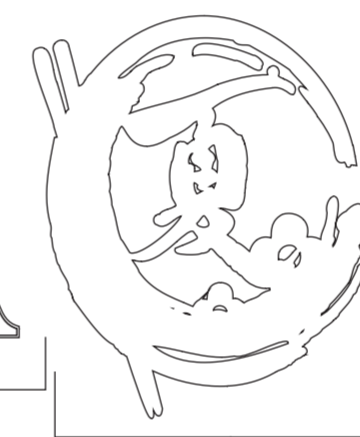

FLAT CUT ALUMINIUM SYMBOL

4928mm

800mm

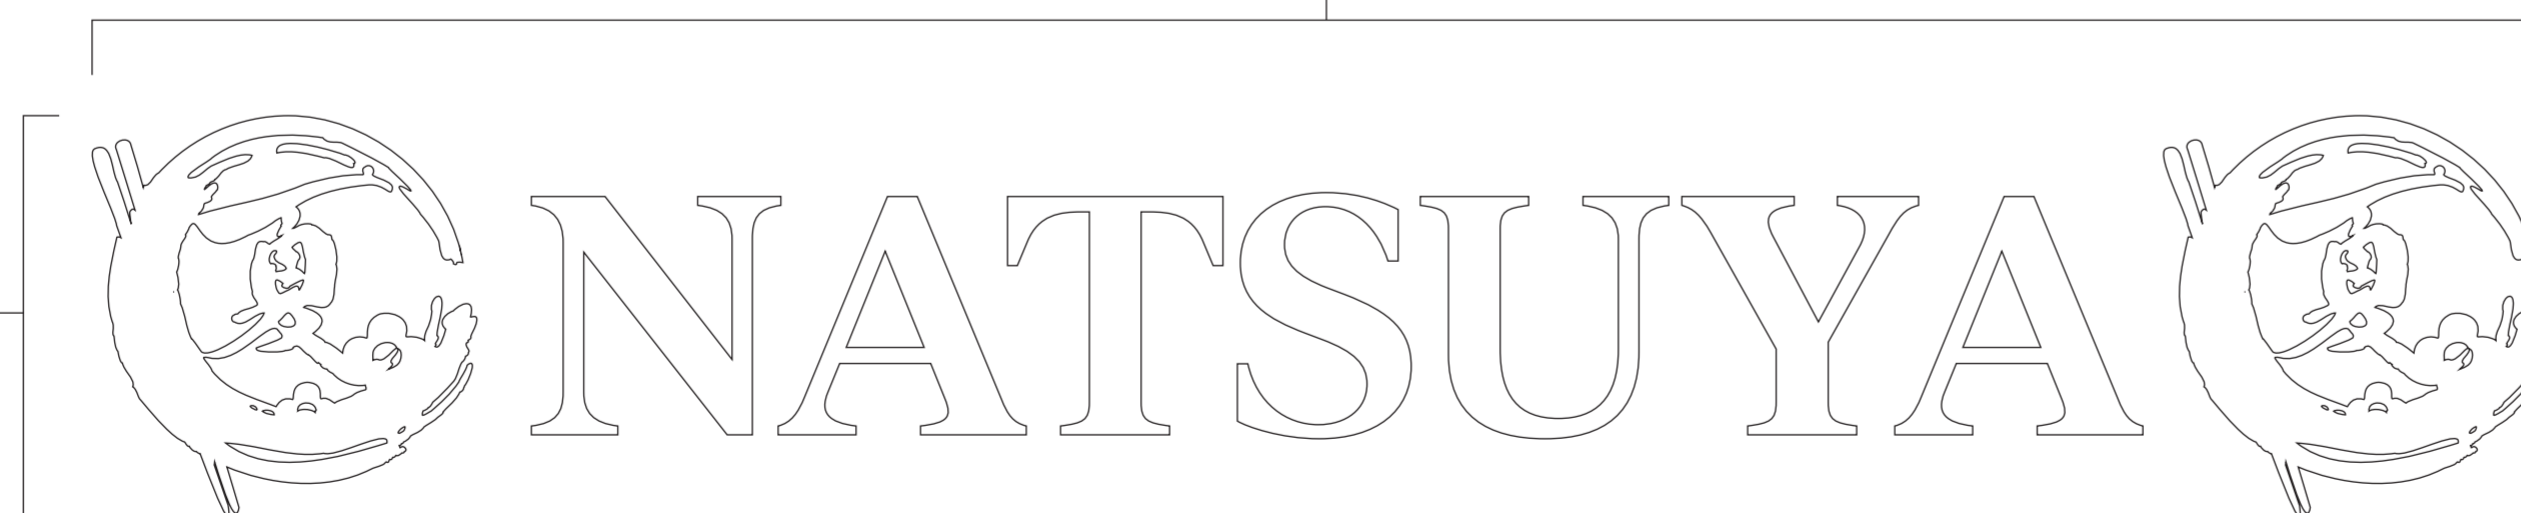

Central City Industrial Estate,
Unit 5, Red Lane, Coventry CV6 5RY
Tel (024) 7518 7100
www.signsexpress.co.uk/branch/coventry
e-mail: coventry@signs-express.co.uk

Client : Japanese Korean Fusion Restaurant

Site :
The Parade
Leamington

Drawn by : GD

Date: 19/09/23

Scale :


Drawing No. AN4045

Rev : A

Note:

This drawing should not be scaled. Drawing is the property of Coventry Graphics and Signs Ltd (T/A Signs Express Coventry) and they reserve copyright. It is issued on the understanding that it will not be copied, reproduced or disclosed in whole or in part to any unauthorised party without written permission from Coventry Graphics and Signs Ltd (T/A Signs Express Coventry).

Please check this artwork proof thoroughly, including any sizes, colours and spelling (including company contact details). We cannot be held responsible for any artwork errors once the artwork has been approved.

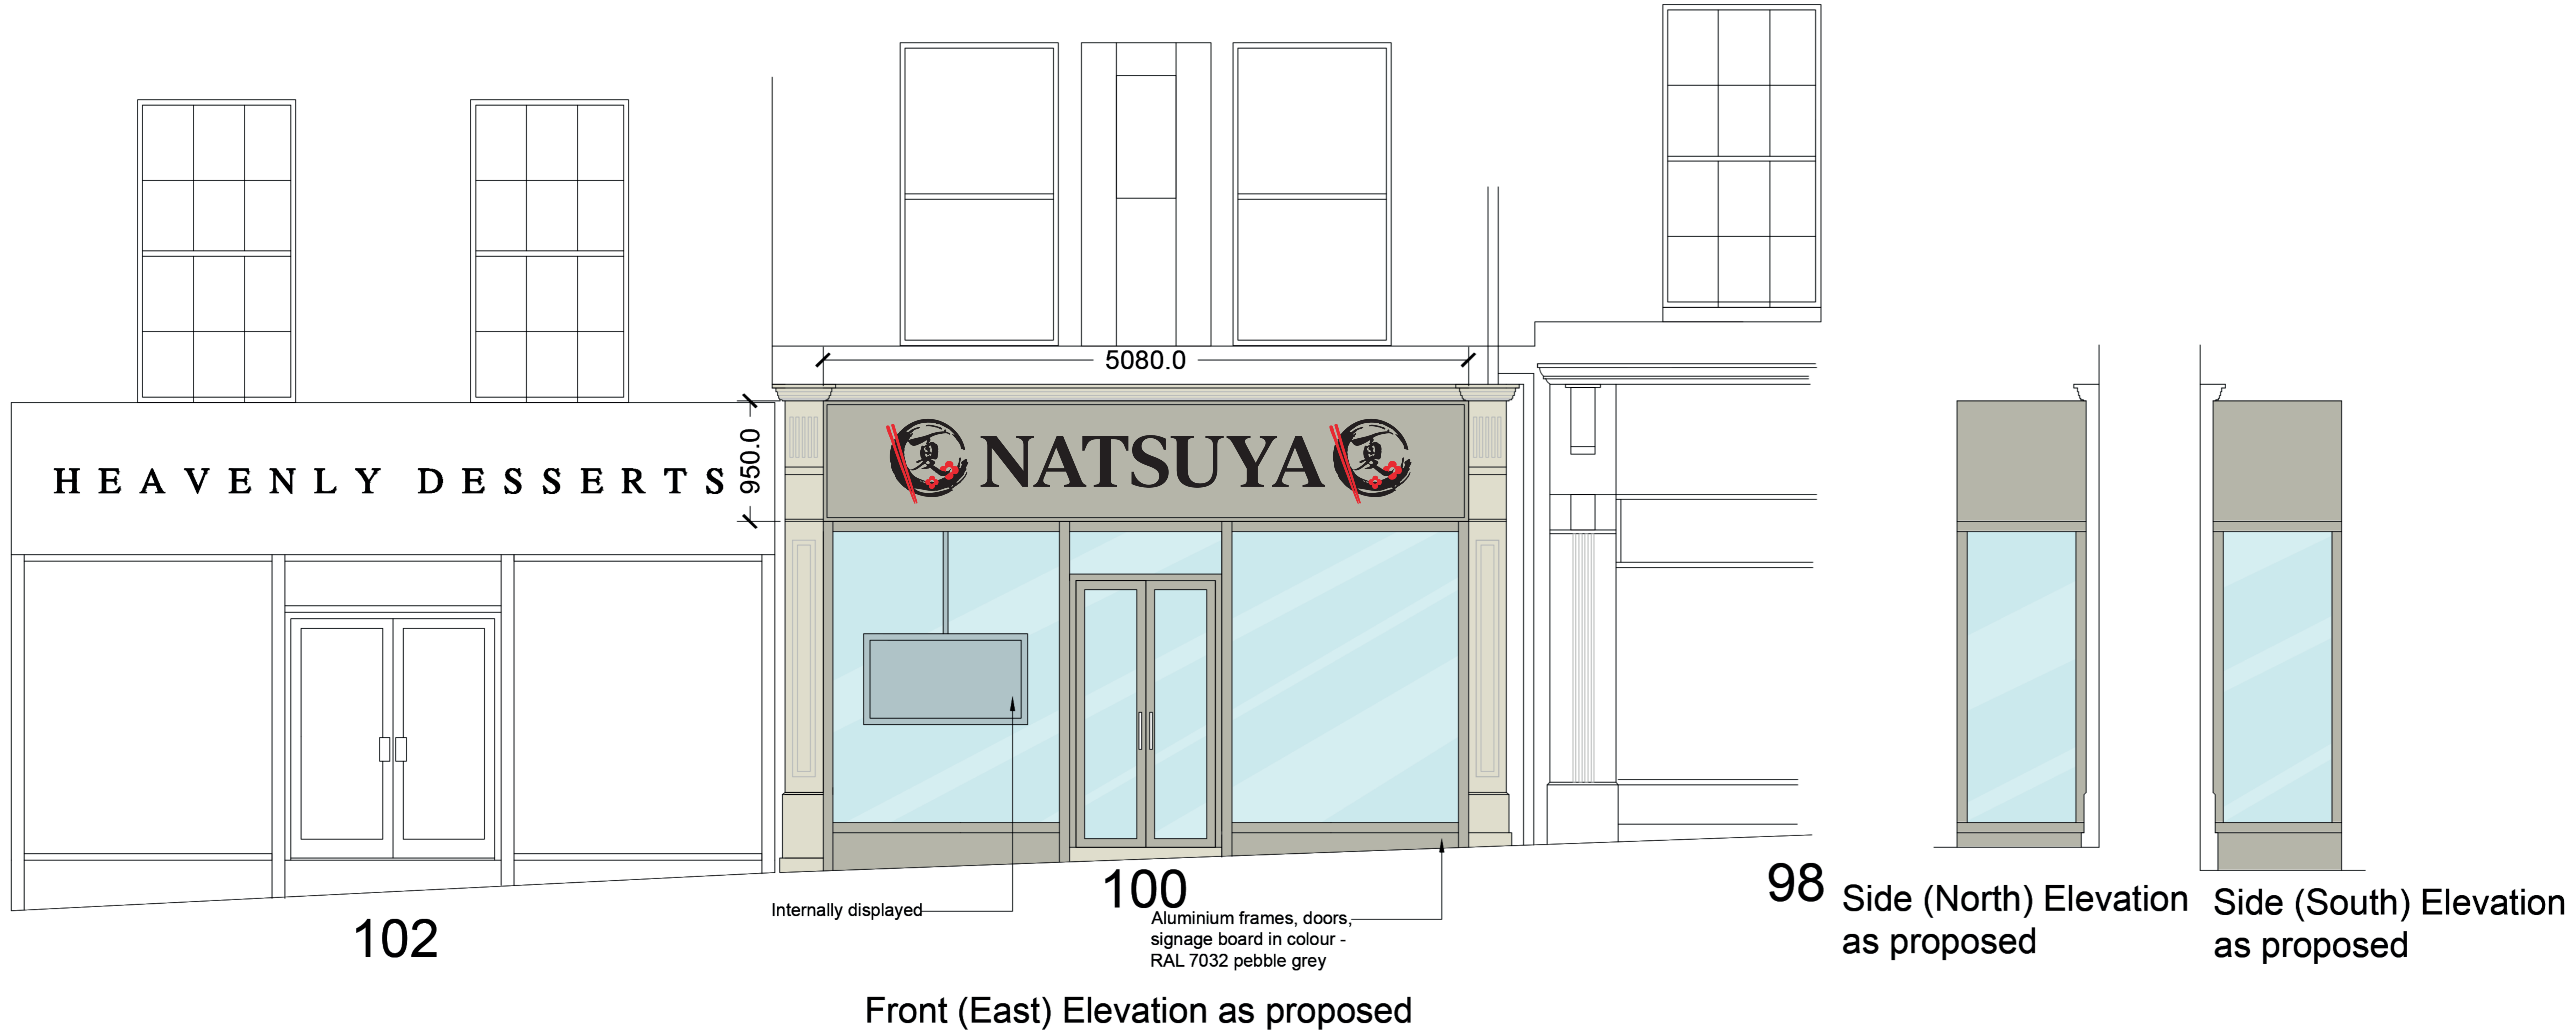

DRAFT ONLY NOT FOR SUBMISSION



Mocatta House
Trafalgar Square
Brighton, BN1 4DU
United Kingdom

T +44 (0)1273 443845
E info@wangdaoarch.com
W www.wangdaoarch.com

CLIENT
Jason & Tom

This drawing is for Planning Permission purpose only.
All dimensions to be confirmed on site.

© This drawing is the sole copyright of
Wang Dao Architecture Ltd.

Any discrepancies between this drawing & other
information shall be reported to the Architect.
MODIFICATIONS to be made solely on
ORIGINAL MAGNETIC MEDIA.

PROJECT
100 The Parade
Leamington Spa
CV32 4AQ

TITLE
AD, internal alterations and front extension
Front Elevation as proposed

STATUS
Planning

DATE
July 2023

DRAWN BY
Edward

DRAWING NUMBER
2310 PL 05

SCALE @ A3
1:50

REVIEWED BY
REVIEWED BY

CTB file:
XREFS:

LTscale: