

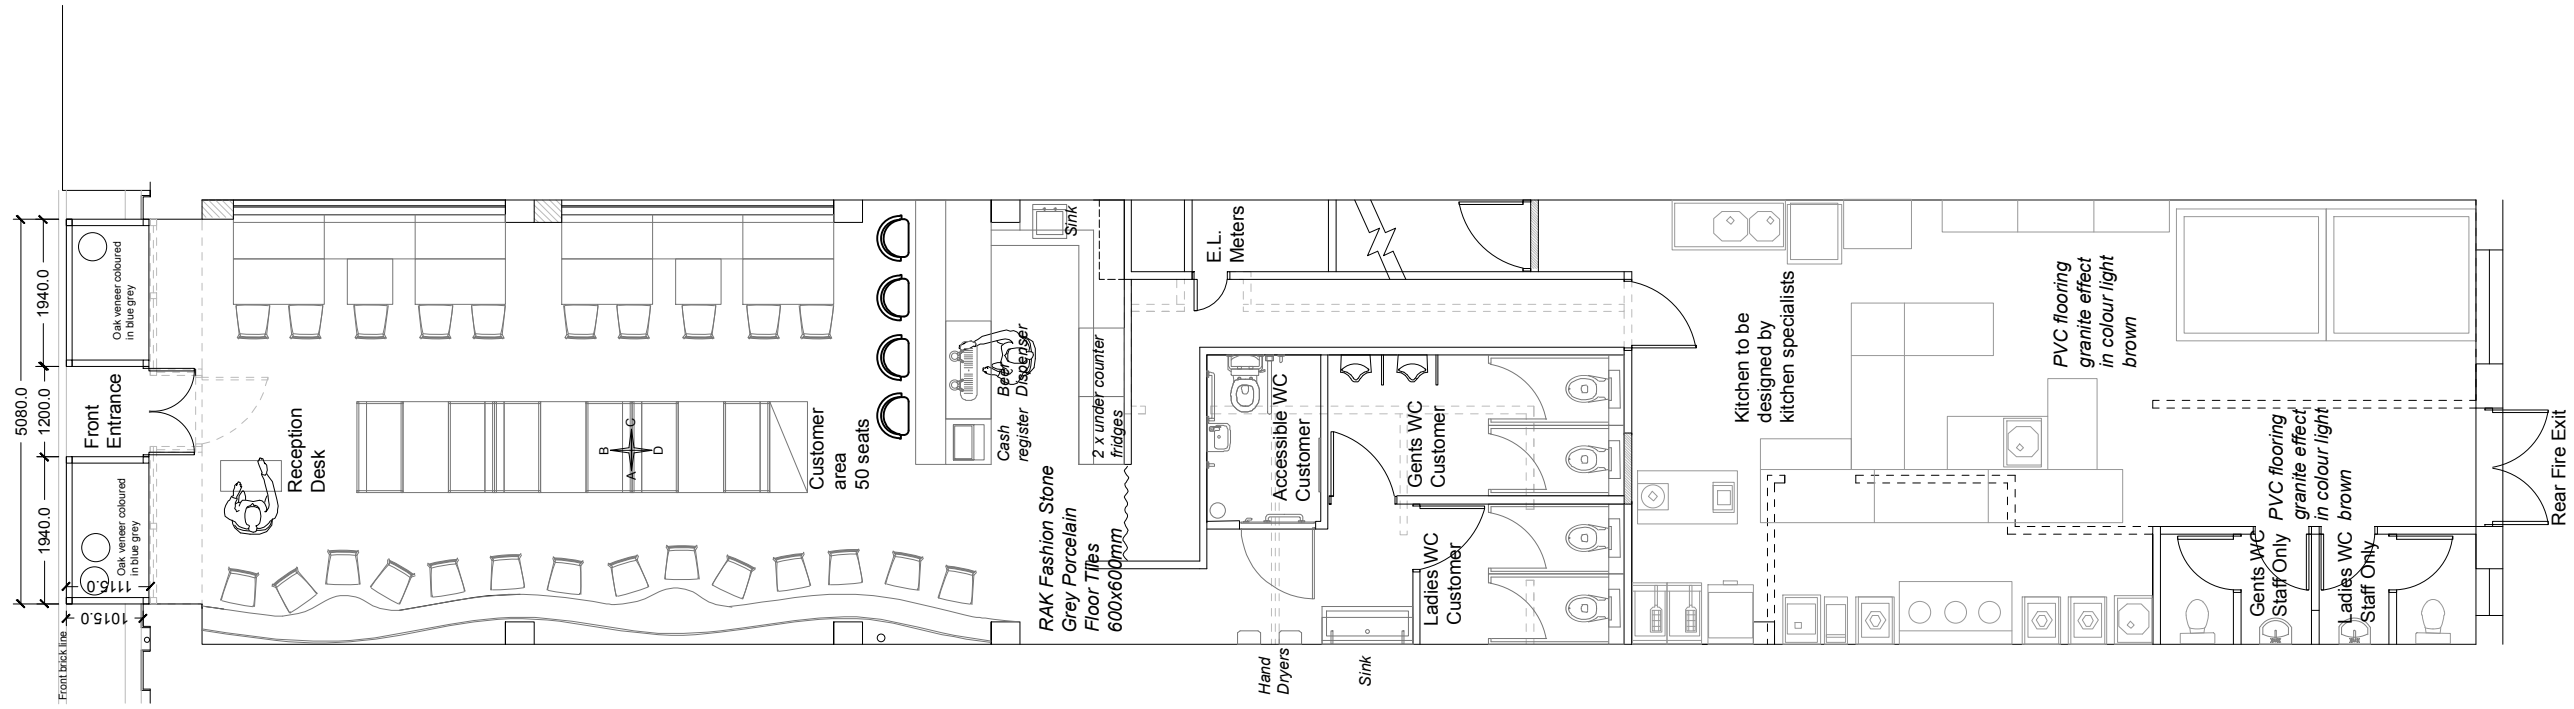


Ceiling Finishes Plan as proposed

 

Ground Floor Plan as proposed

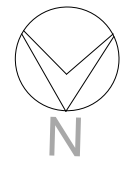

Mocatta House
Trafalgar Square
Brighton, BN1 4DU
United Kingdom
T +44 (0)1273 443845
E info@wangdaoarch.com
W www.wangdaoarch.com

CLIENT
Jason & Tom

This drawing is for Planning Permission purpose only.
All dimensions to be confirmed on site.

© This drawing is the sole copyright of
Wang Dao Architecture Ltd.

Any discrepancies between this drawing & other
information shall be reported to the Architect.
MODIFICATIONS to be made solely on
ORIGINAL MAGNETIC MEDIA.

PROJECT
100 Parade
Leamington Spa
CV32 4AQ

TITLE
AD, internal alterations and front extension
Floor and Ceiling Plans as proposed

STATUS
Planning
DATE
July 2023
DRAWN BY
Edward
DRAWING NUMBER
2310 PL 03
SCALE @ A3
1:100
REVIEWED BY
REVIEWED BY
CTB file:
XREF'S:
LScale: