
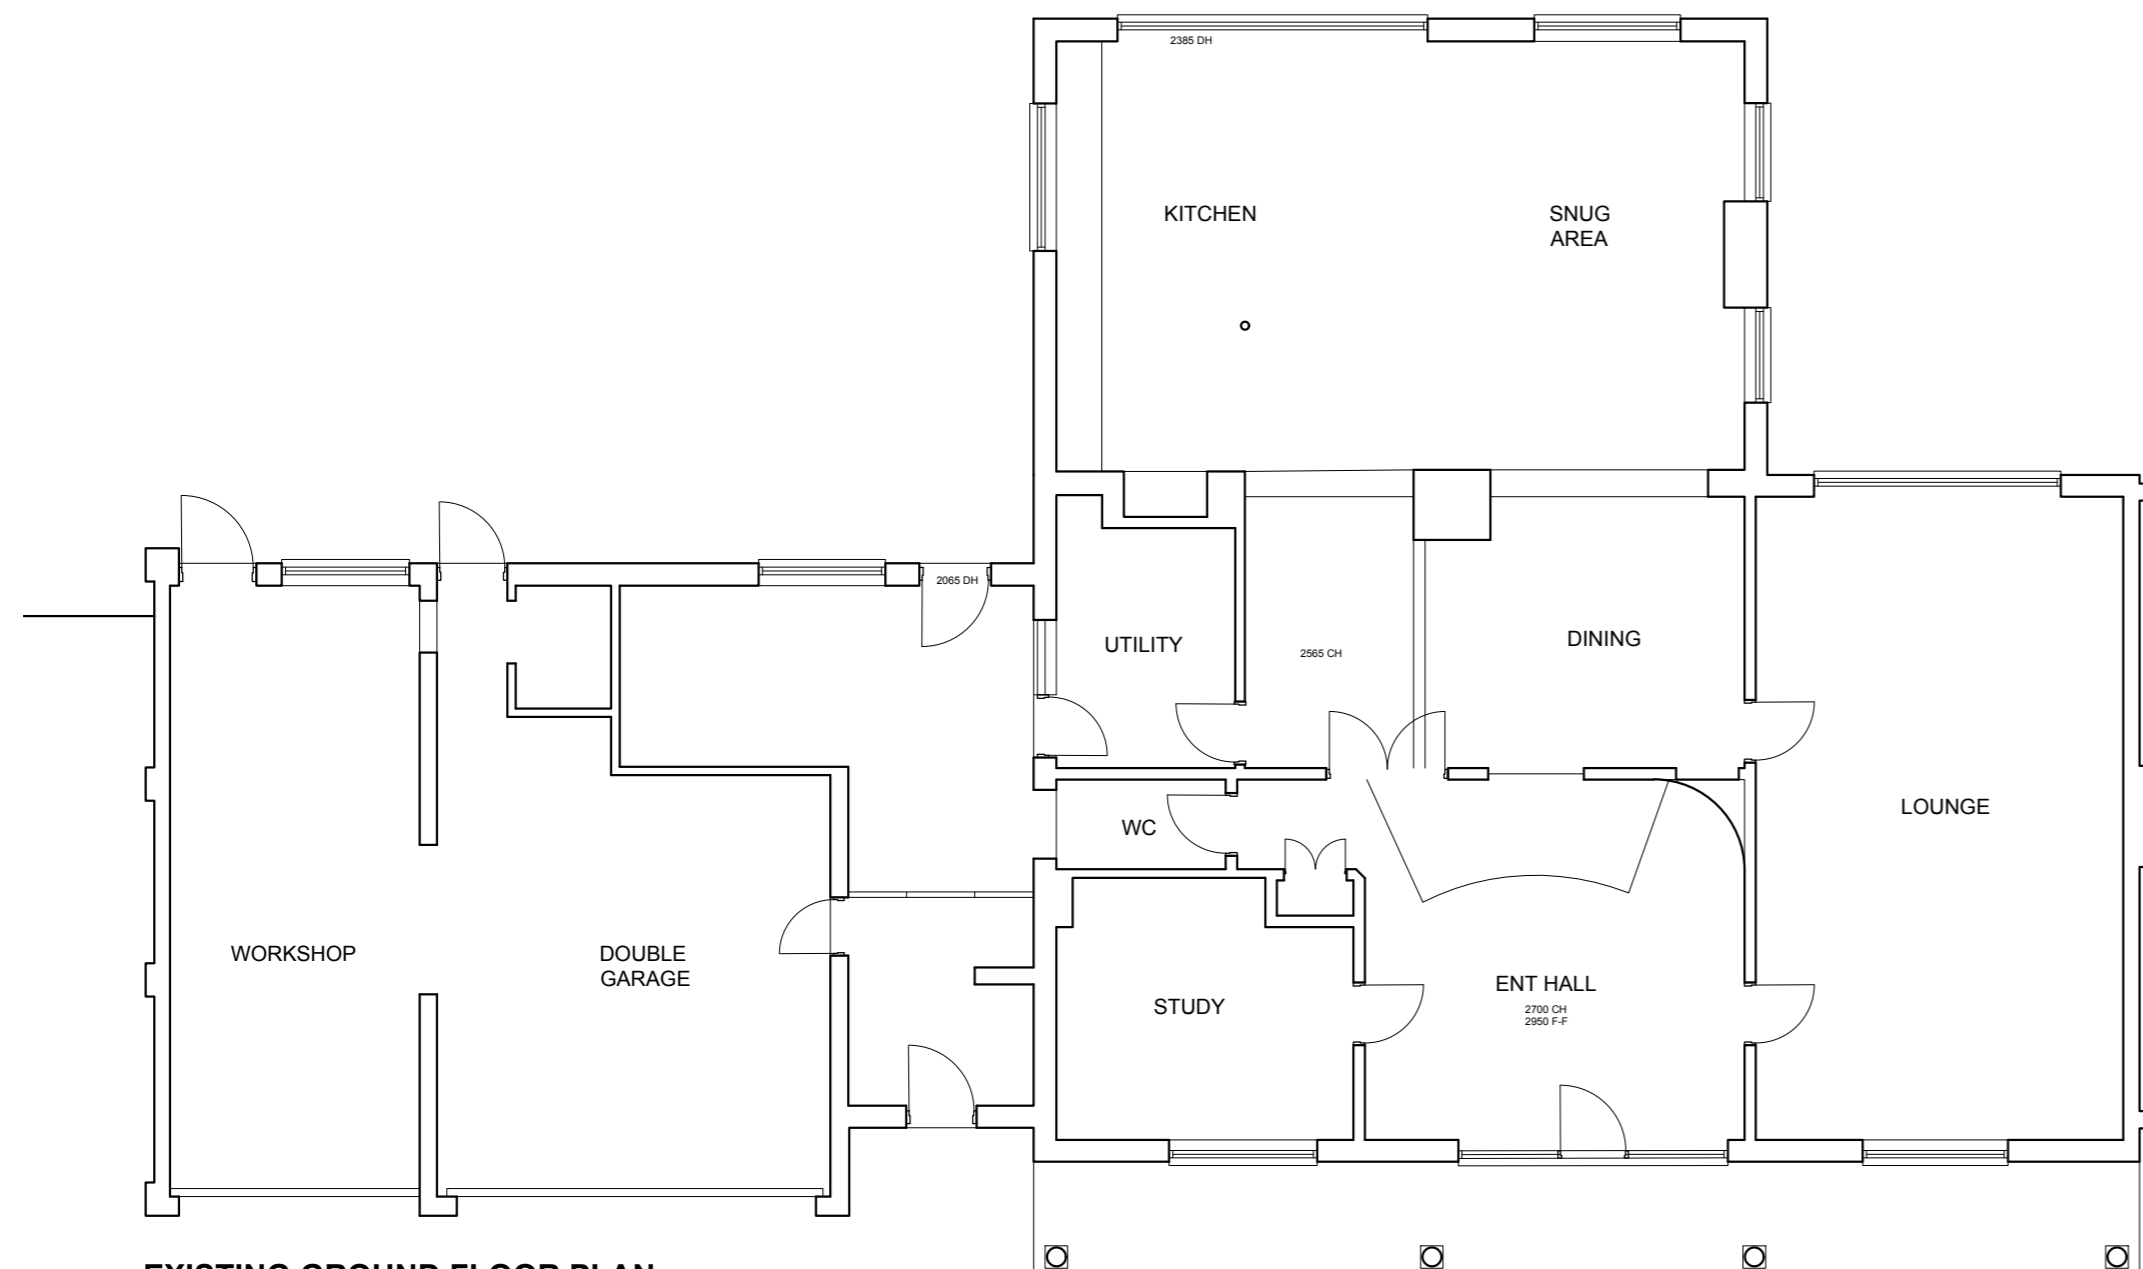


DO NOT SCALE FROM THIS DRAWING
 TAILORED DESIGNS TO BE NOTIFIED OF
 DISCREPANCIES IN FIGURED DIMENSIONS.
 CONTRACTOR TO VERIFY ALL DIMENSIONS.
 THIS DRAWING IS COPYRIGHT.

WWW.TAILOREDDDESIGNS.CO.UK
 07771701692 RYAN@TAILOREDDDESIGNS.CO.UK

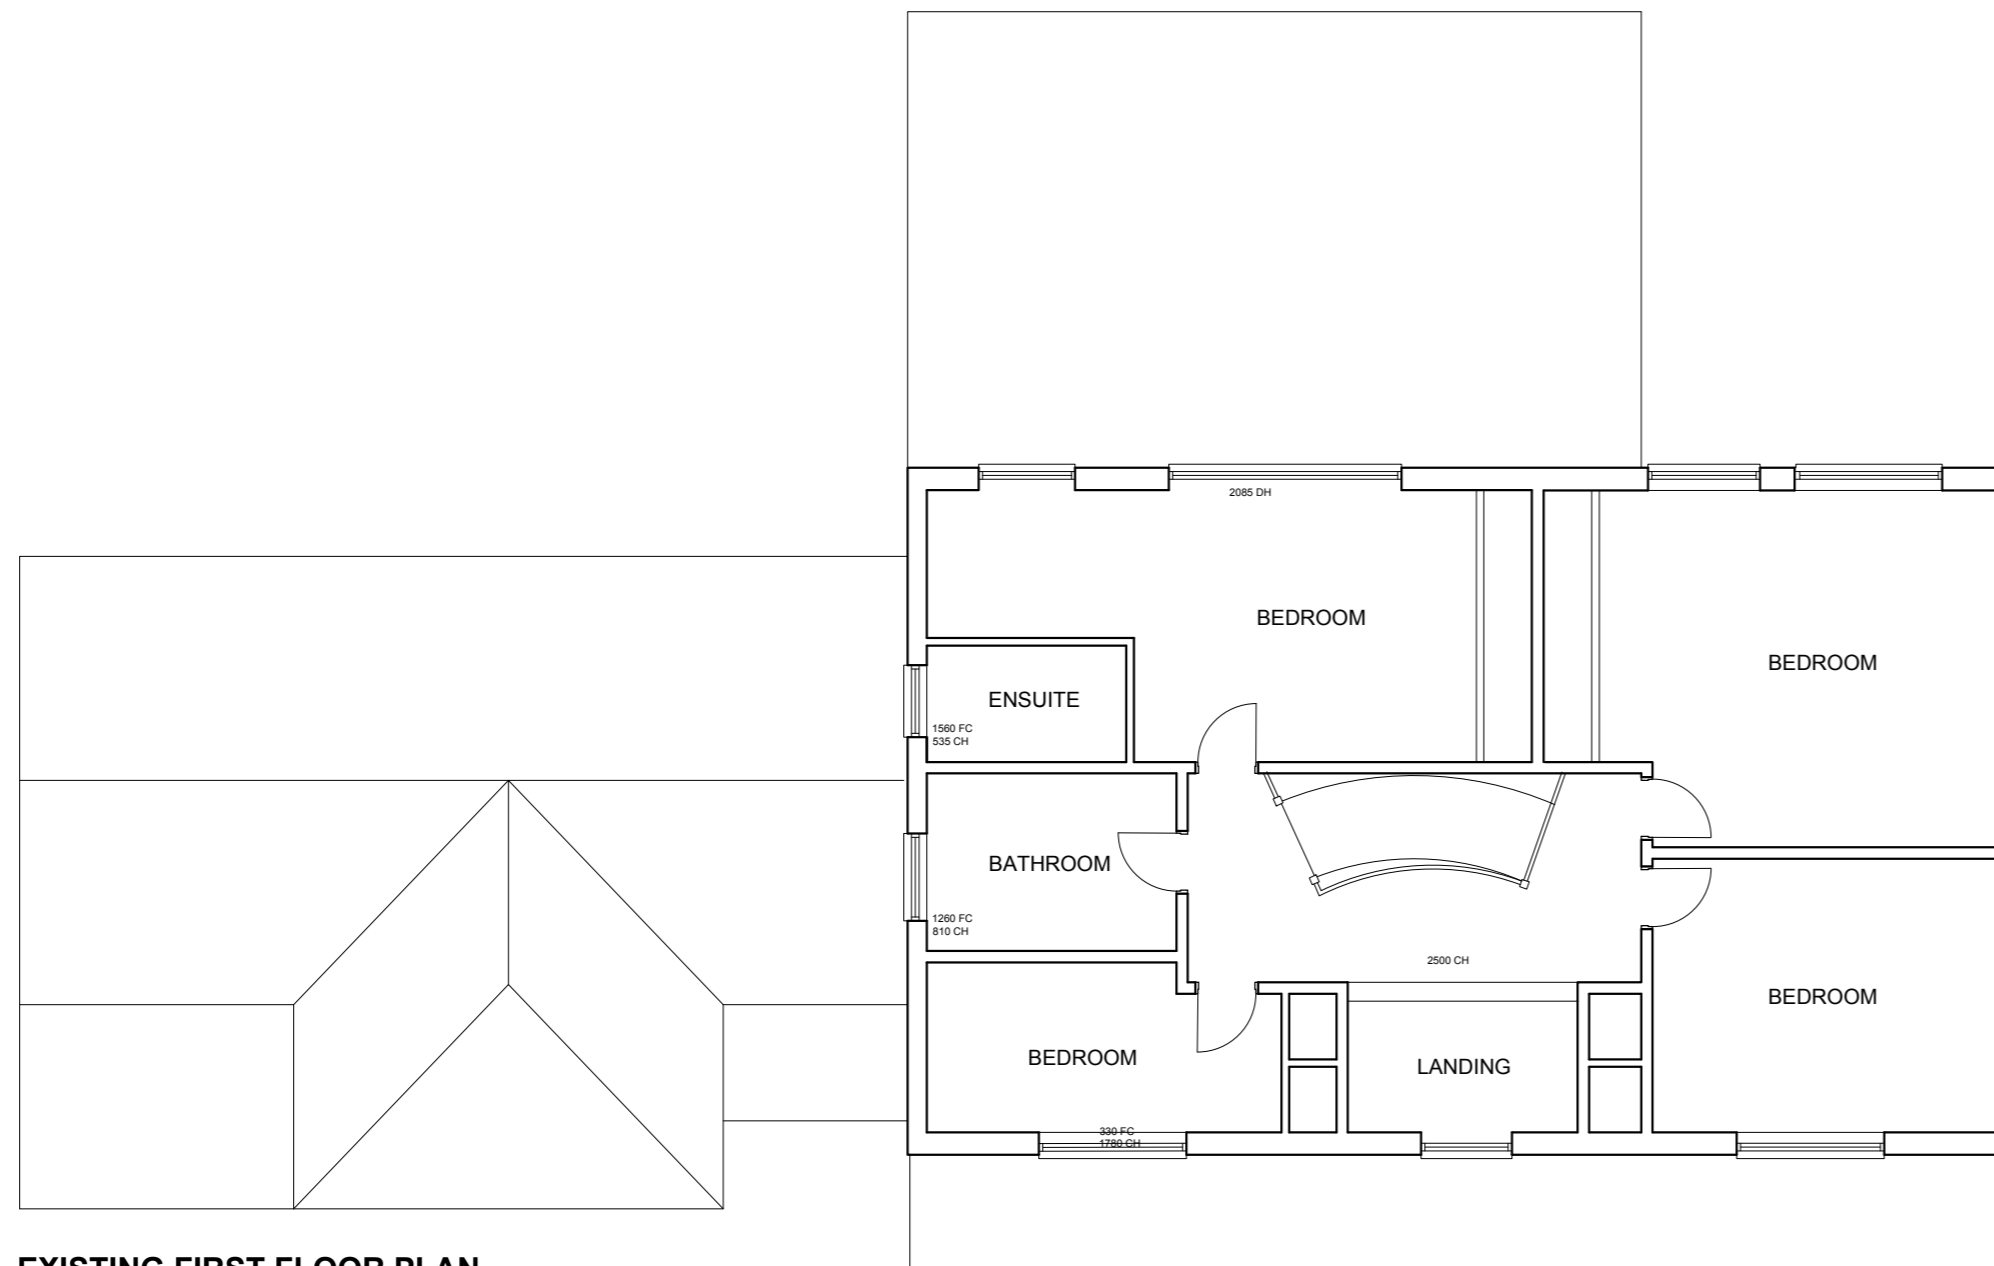


REV	DATE	AMENDMENT
JOB TITLE		
PROPOSED RESIDENTIAL EXTENSIONS TO DOVELEYS, WORCESTER ROAD STOURBRIDGE, WYRE FOREST		
DRAWING		
EXISTING FLOOR PLANS SURVEY DRAWINGS		

JOB TITLE

PROPOSED RESIDENTIAL EXTENSIONS TO
DOVELEYS, WORCESTER ROAD
STOURBRIDGE, WYRE FOREST

DRAWING

EXISTING FLOOR PLANS
SURVEY DRAWINGS

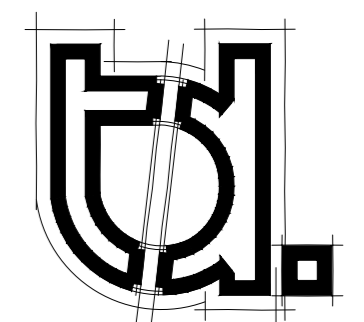

TAILORED DESIGNS
 ARCHITECTURAL SERVICES

JOB NO **1925**

DRAWN **RT**

SCALE **1:100 @ A2**

DWG NO **03**

REV **-**