


© This drawing is the property of CMI Architecture Limited and must not be copied or reproduced in full or in part without express written permission. DO NOT SCALE. Use figured dimensions only. All dimensions to be verified on site prior to commencing construction.

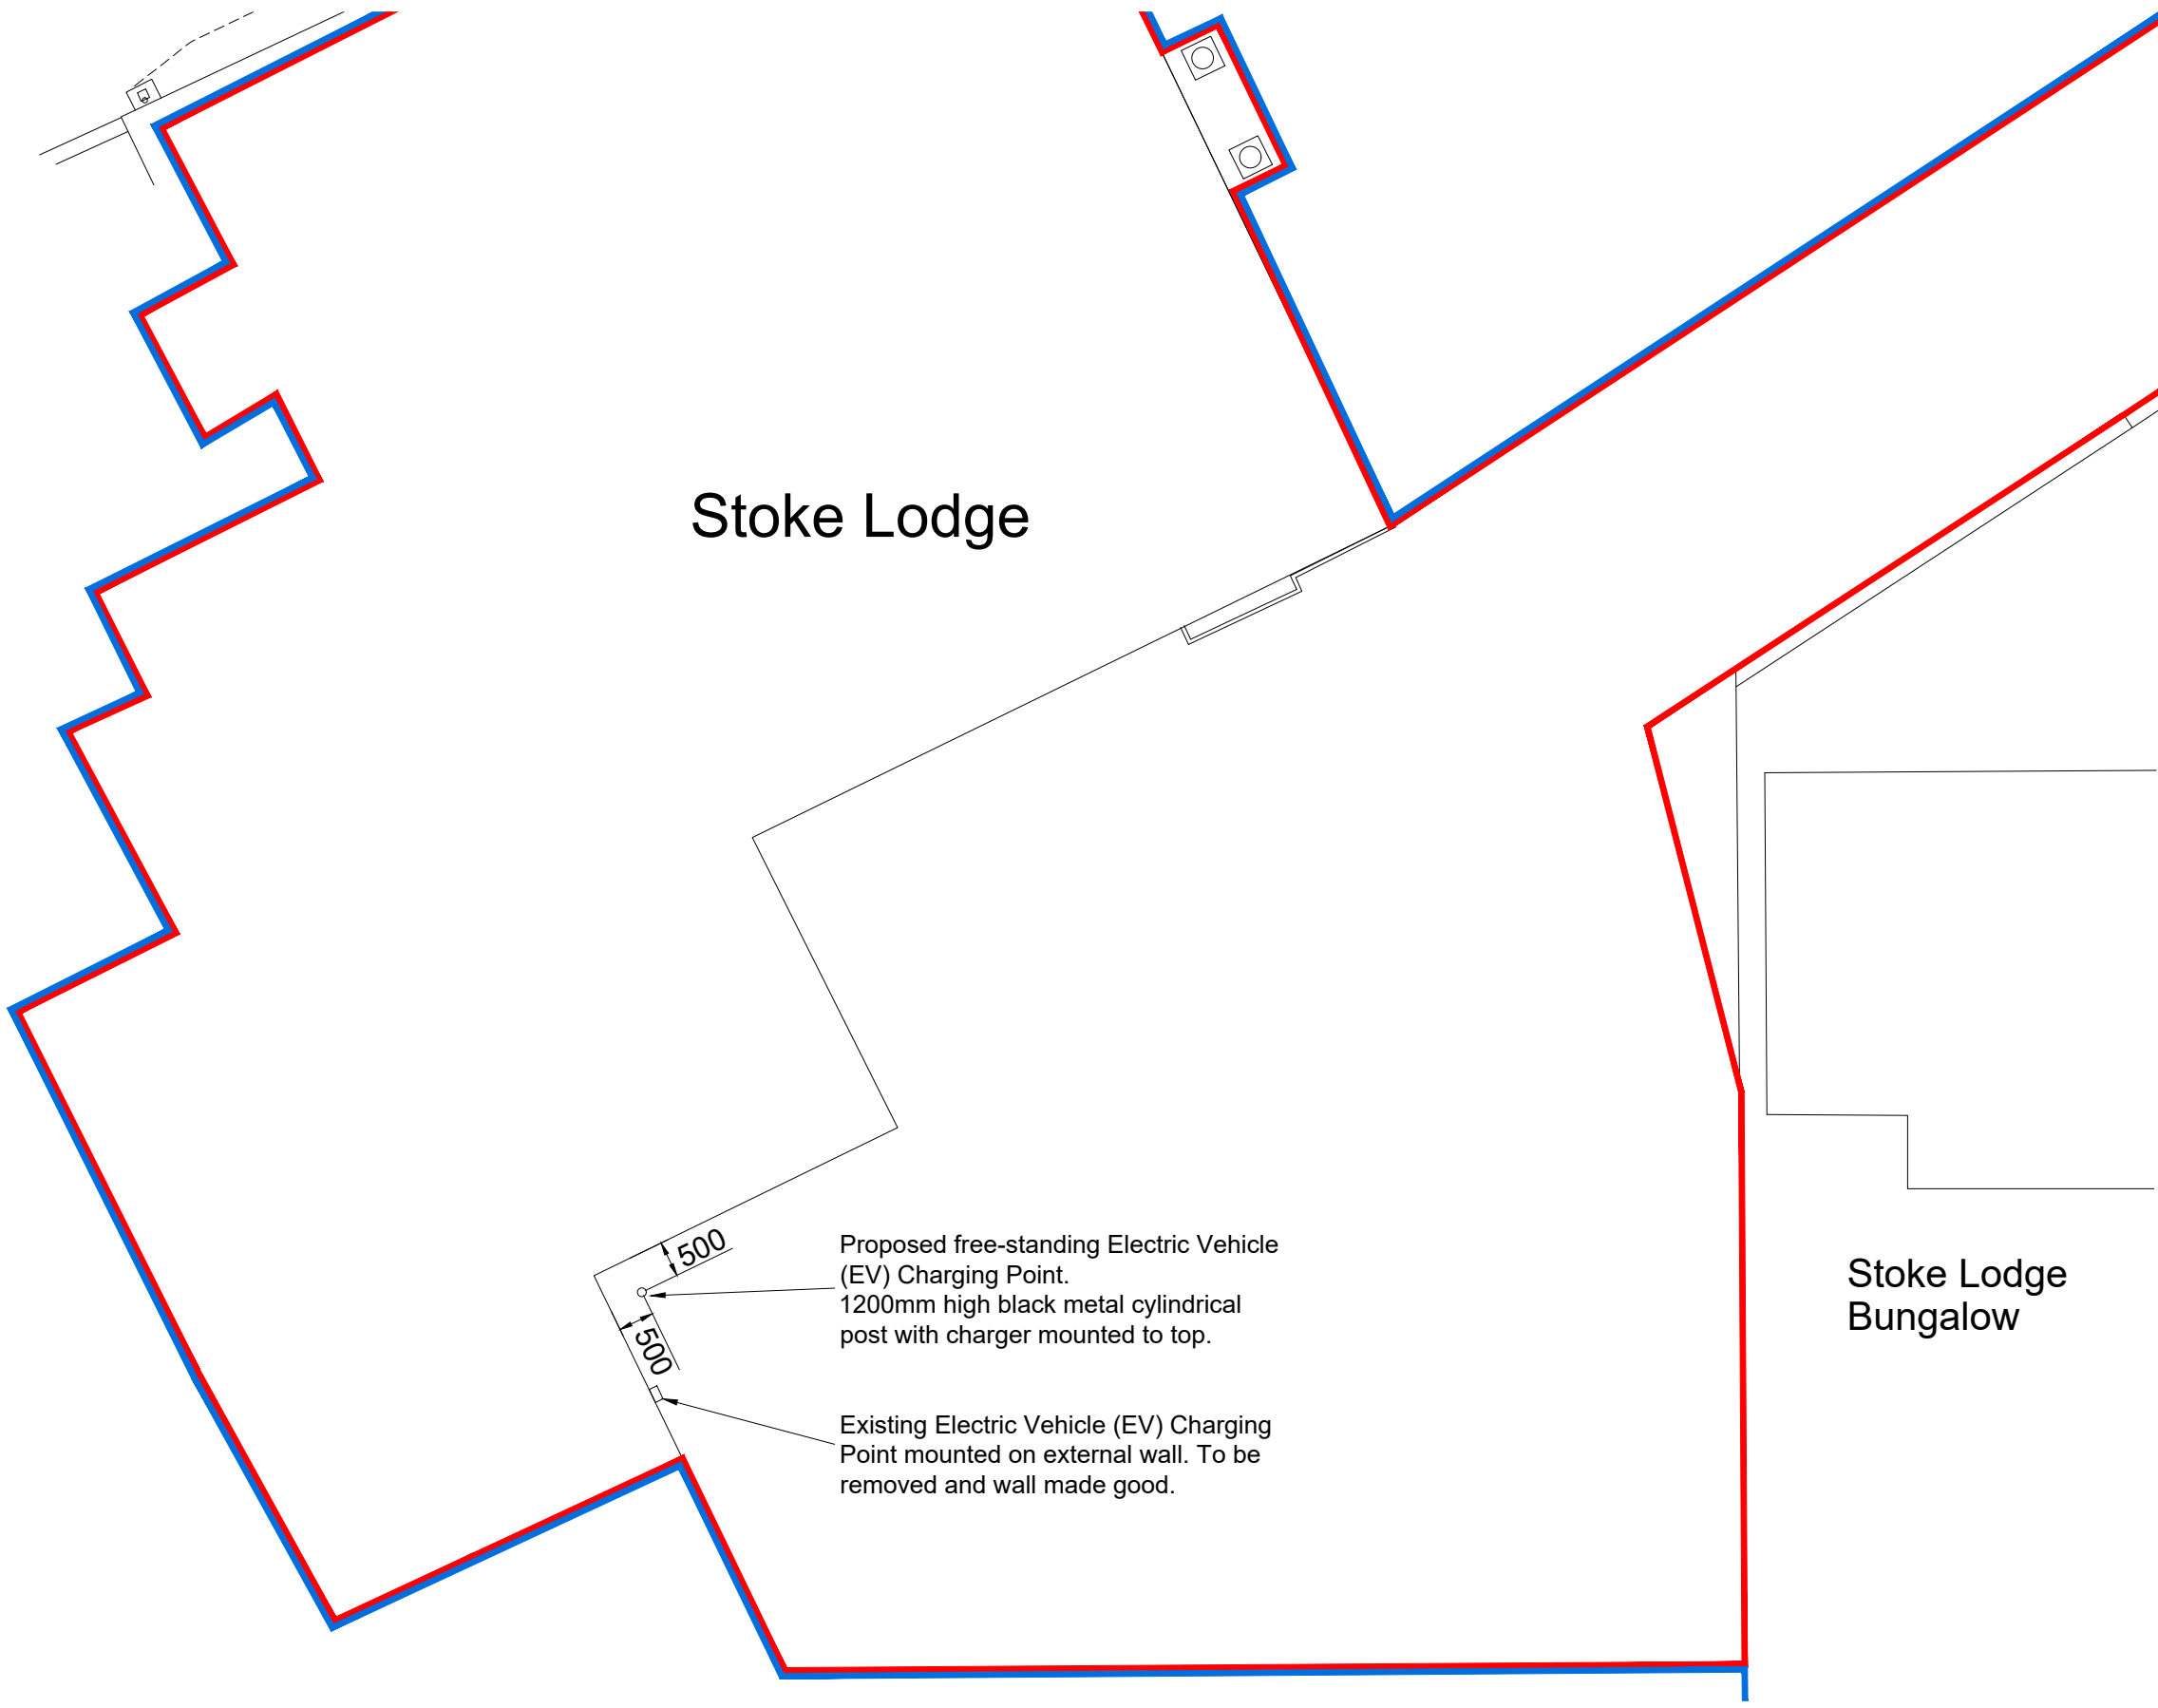


Stoke Lodge

Stoke Lodge Bungalow

500
500
Proposed free-standing Electric Vehicle (EV) Charging Point.
1200mm high black metal cylindrical post with charger mounted to top.
Existing Electric Vehicle (EV) Charging Point mounted on external wall. To be removed and wall made good.

Proposed site plan
1:200

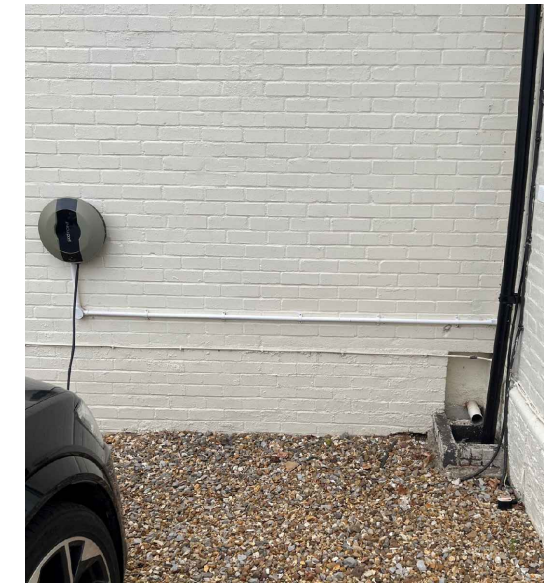


Existing EV Charging unit fixed to external wall. To be removed and wall made good.



Proposed free-standing EV Charging post (post to be finished in black and not as shown)

| REV | DESCRIPTION | DATE |
|-----|---|------------|
| - | First issue | 05.10.2023 |
| A | Red boundary line revised. Notes added. | 30.10.2023 |

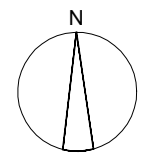

Client: Mr D Rance
 Project: EV Charge Post at Stoke Lodge, Stoke Hammond
 Title: Proposed Site Plan & EV Post Details
 Project No: A23-061
 Drawn by: RL
 Scale: 1:100 @ A3
 Drg No: A23-061-SP001 Rev: A
 scale (m)
 1:100
 0 0.5 1 1.5 2 2.5 3

CMIA
 CMI ARCHITECTURE LTD
 11 WARREN YARD, WARREN PARK,
 STRATFORD ROAD, MILTON KEYNES, MK12 5NW
 T: (01908) 224 160 F: (01908) 227 319 W: cmiarchitecture.co.uk
 ARCHITECTURE | INTERIOR DESIGN | PRINCIPAL DESIGNERS
 PROJECT MANAGEMENT | CONSTRUCTION MANAGEMENT

STATUS: PLANNING

PLEASE NOTE: The structural, civil engineering and other non-architectural information shown on this drawing is purely for co-ordination purposes only and in no way does it take on any responsibility or liability for CMI Architecture Ltd. For all detailed information relating to these items see the latest relevant consultants drawings, specification and full design information.