



revision


date

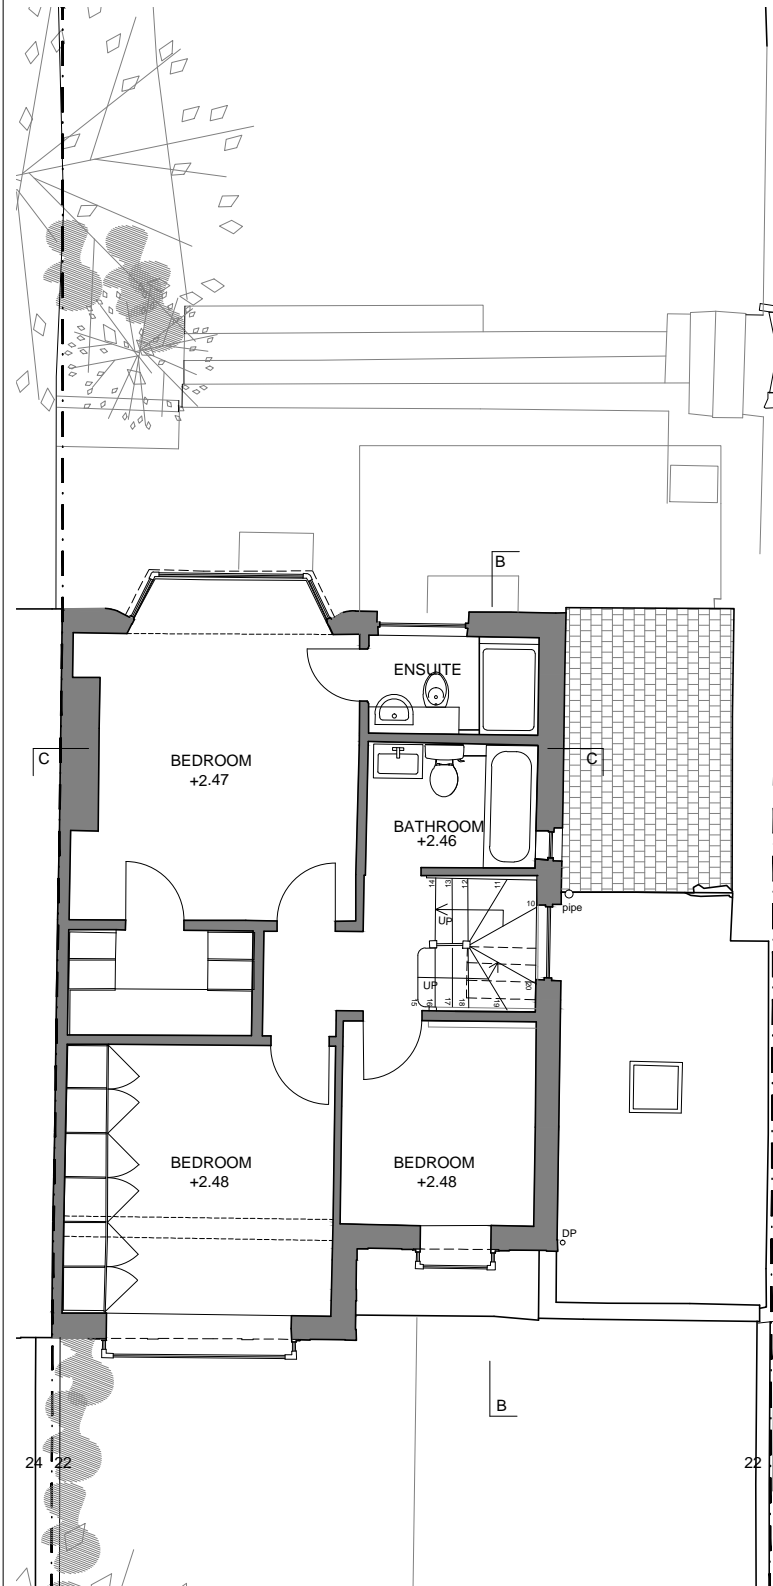

FIRST FLOOR PLAN

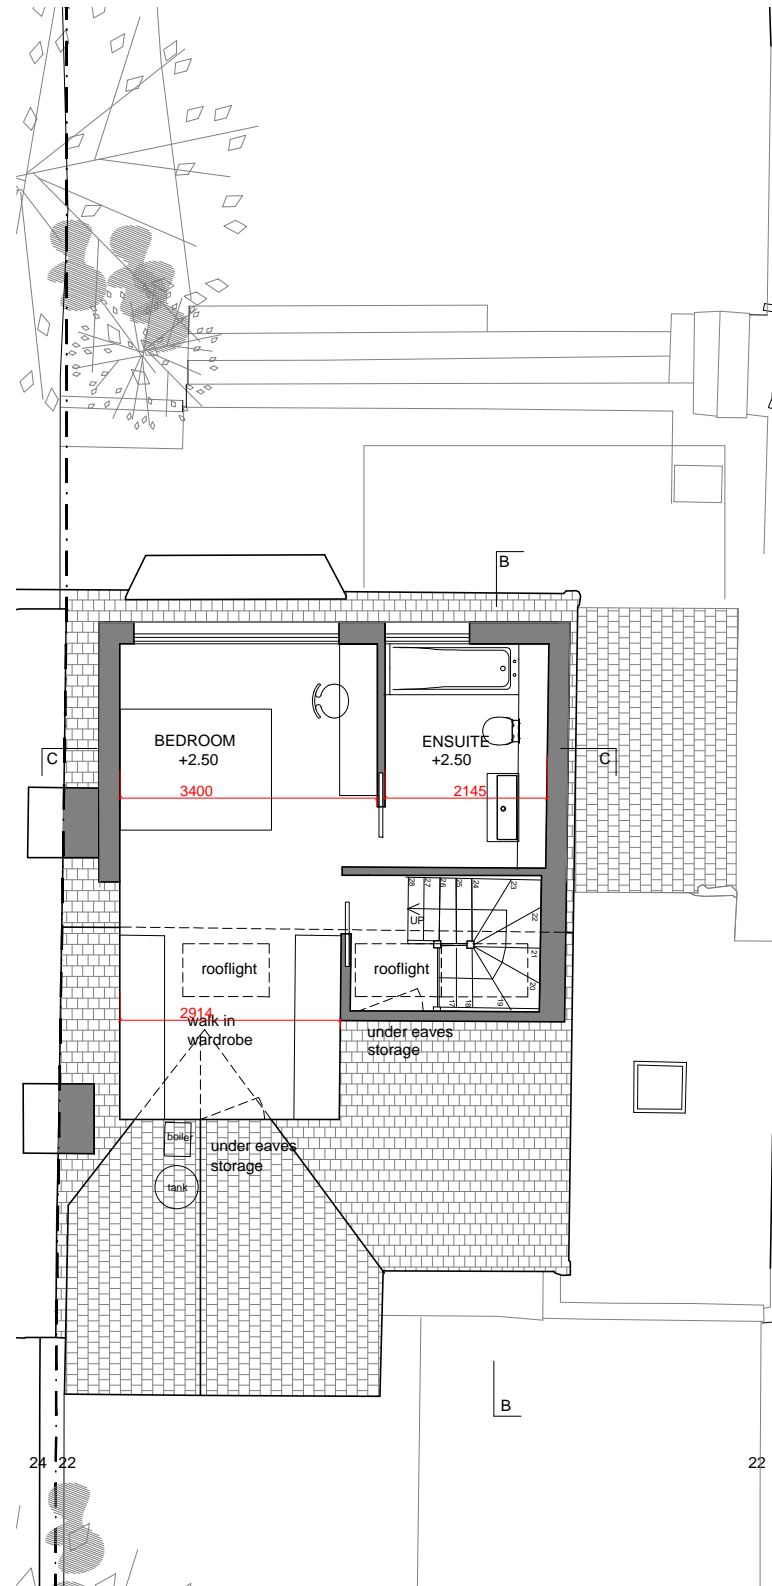


SECOND FLOOR PLAN

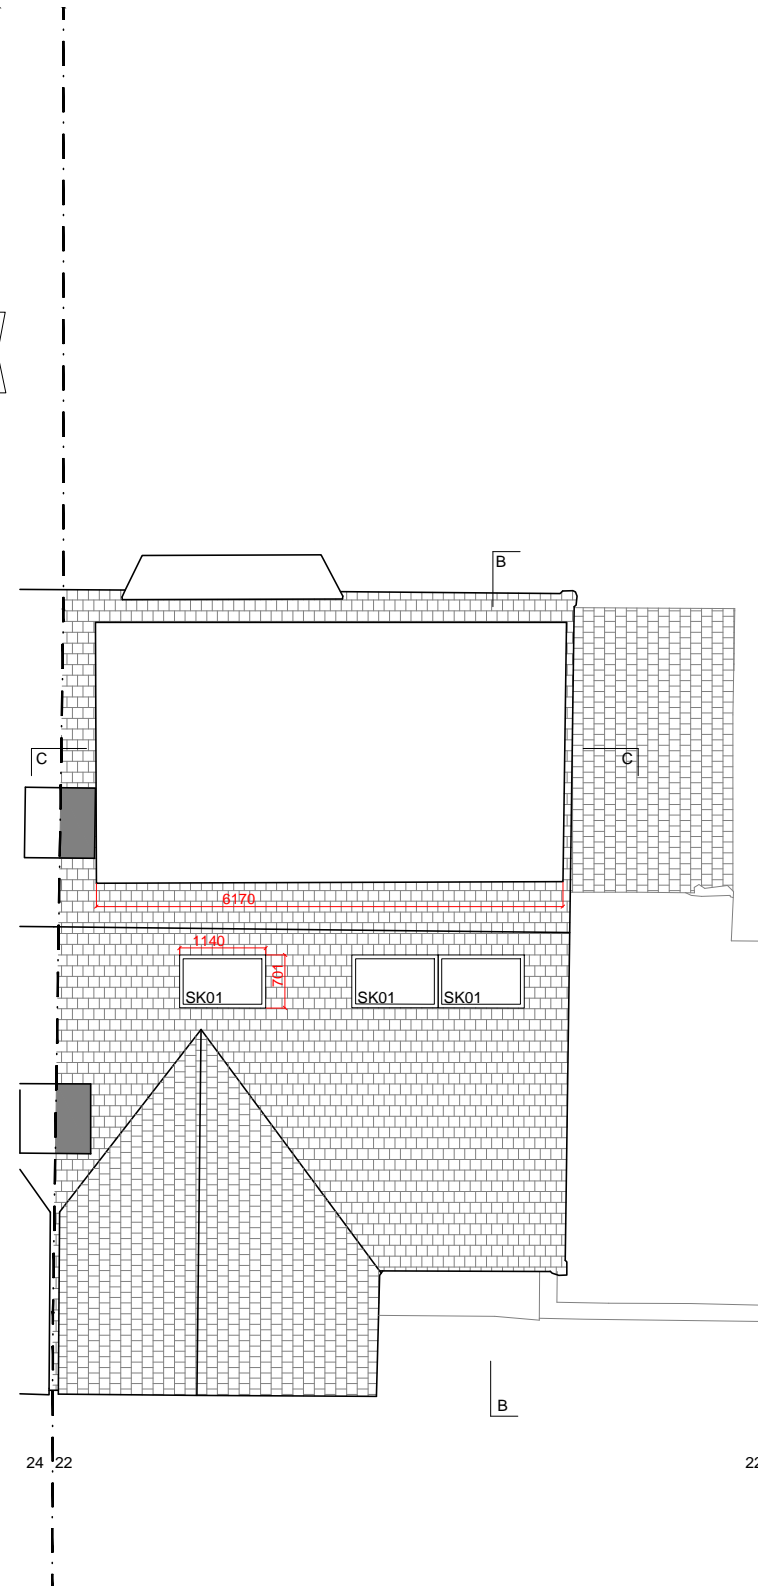


ROOF PLAN

FOR PLANNING

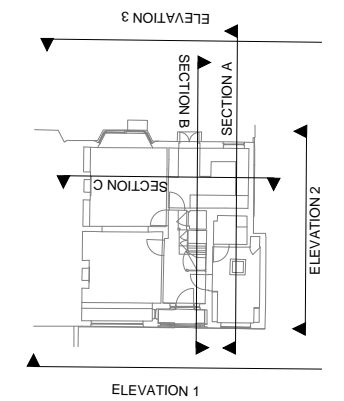



22 Deansway

**As proposed
PLANS**

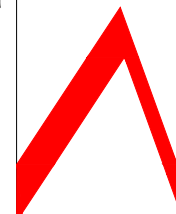

ana alonso architect
 Dipl Arch ARB
 T 1 07754888138
 E 1 anatruan@yahoo.com
 facebook.com/ana.alonso.architect

ana alonso architect | muswell hill

  

| | | | | |
|---------|----------|--|-----------------|-----|
| Scale | 1:100@A3 | Job No | Dwg No | Rev |
| Date | Sept 23 | 2023/127 | AP(00)06 | . |
| Drawn | AAT | | | |
| Checked | AAT | © COPYRIGHT This drawing is the copyright of Ana Alonso. | | |