





ELEVATION 1- FRONT ELEVATION

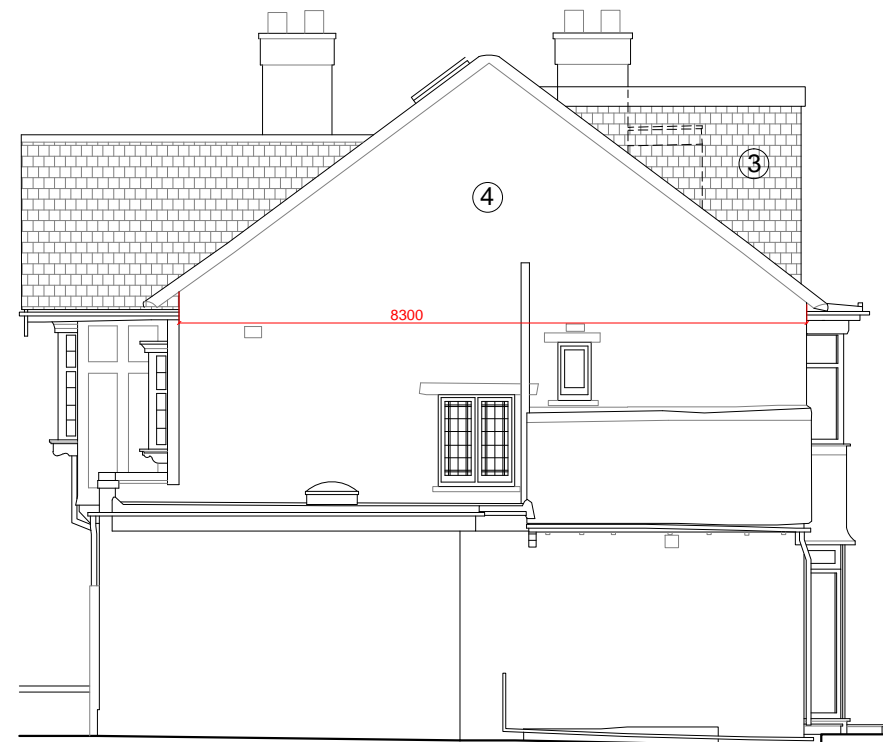

ELEVATION 2- SIDE ELEVATION

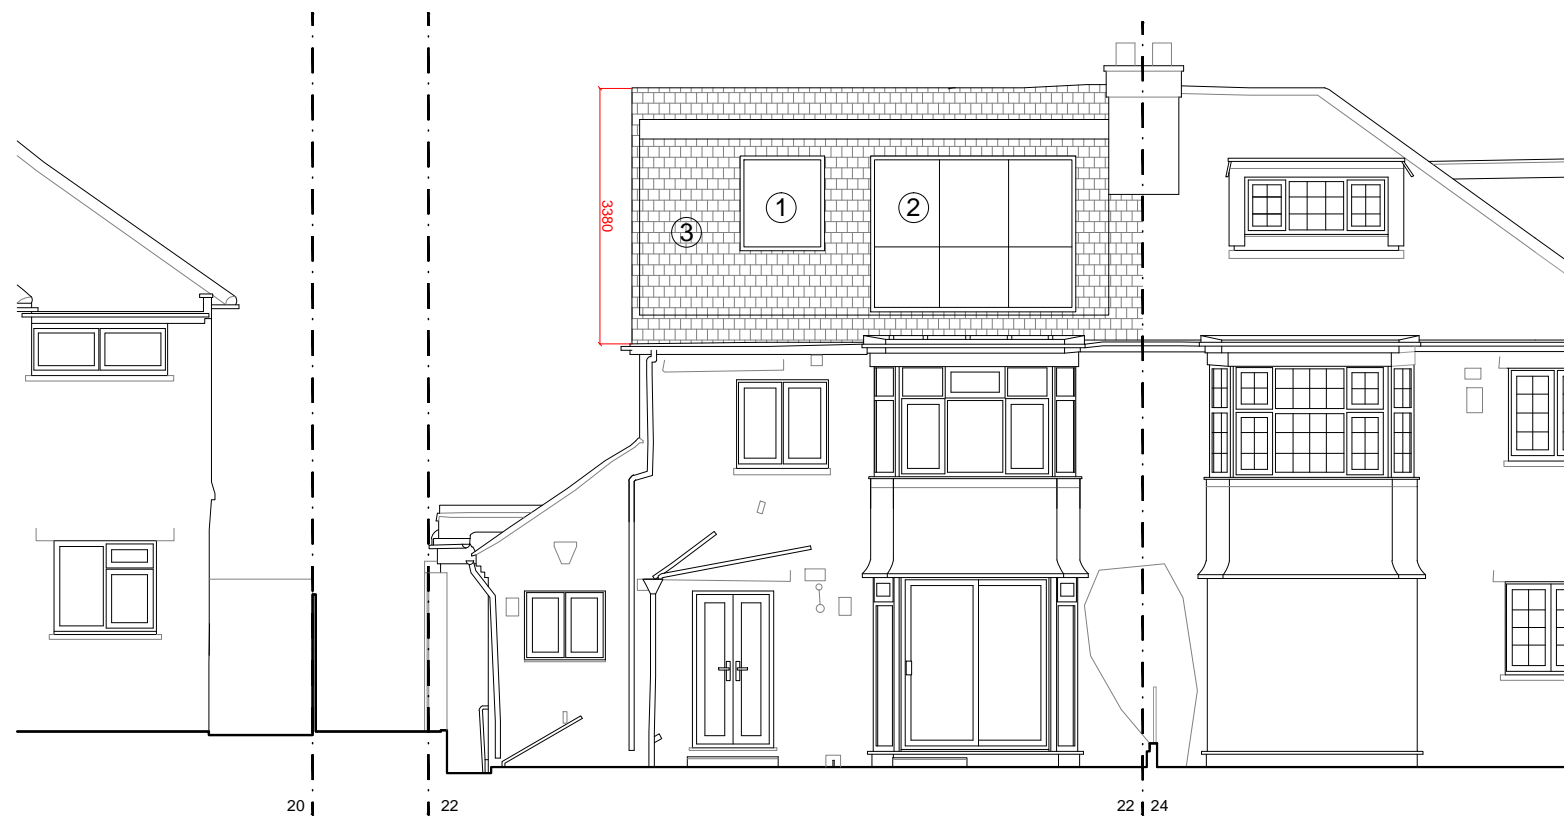


ELEVATION 3-REAR ELEVATION

- ① New double glazed aluminium window.
- ② New double glazed aluminium doors with juliet balcony
- ③ Hanging tiles to match existing
- ④ Render to match existing
- ⑤ Roof windows projection <150mm from roof slope



revision	date

FOR PLANNING

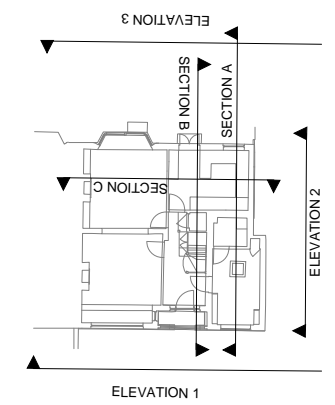

22 Deansway

As proposed
ELEVATIONS

ana alonso architect
 Dipl Arch ARB
 T | 07754888138
 E | anatruan@yahoo.com
 facebook.com/ana.alonso.architect

ana alonso architect | muswell hill

Scale	1:100@A3	Job No	Dwg No	Rev
Date	Sept 23	2023/127	AP(00)07	
Drawn	AAT			
Checked	AAT	© COPYRIGHT	This drawing is the copyright of Ana Alonso.	