


SIDE ELEVATION (north)



FRONT ELEVATION

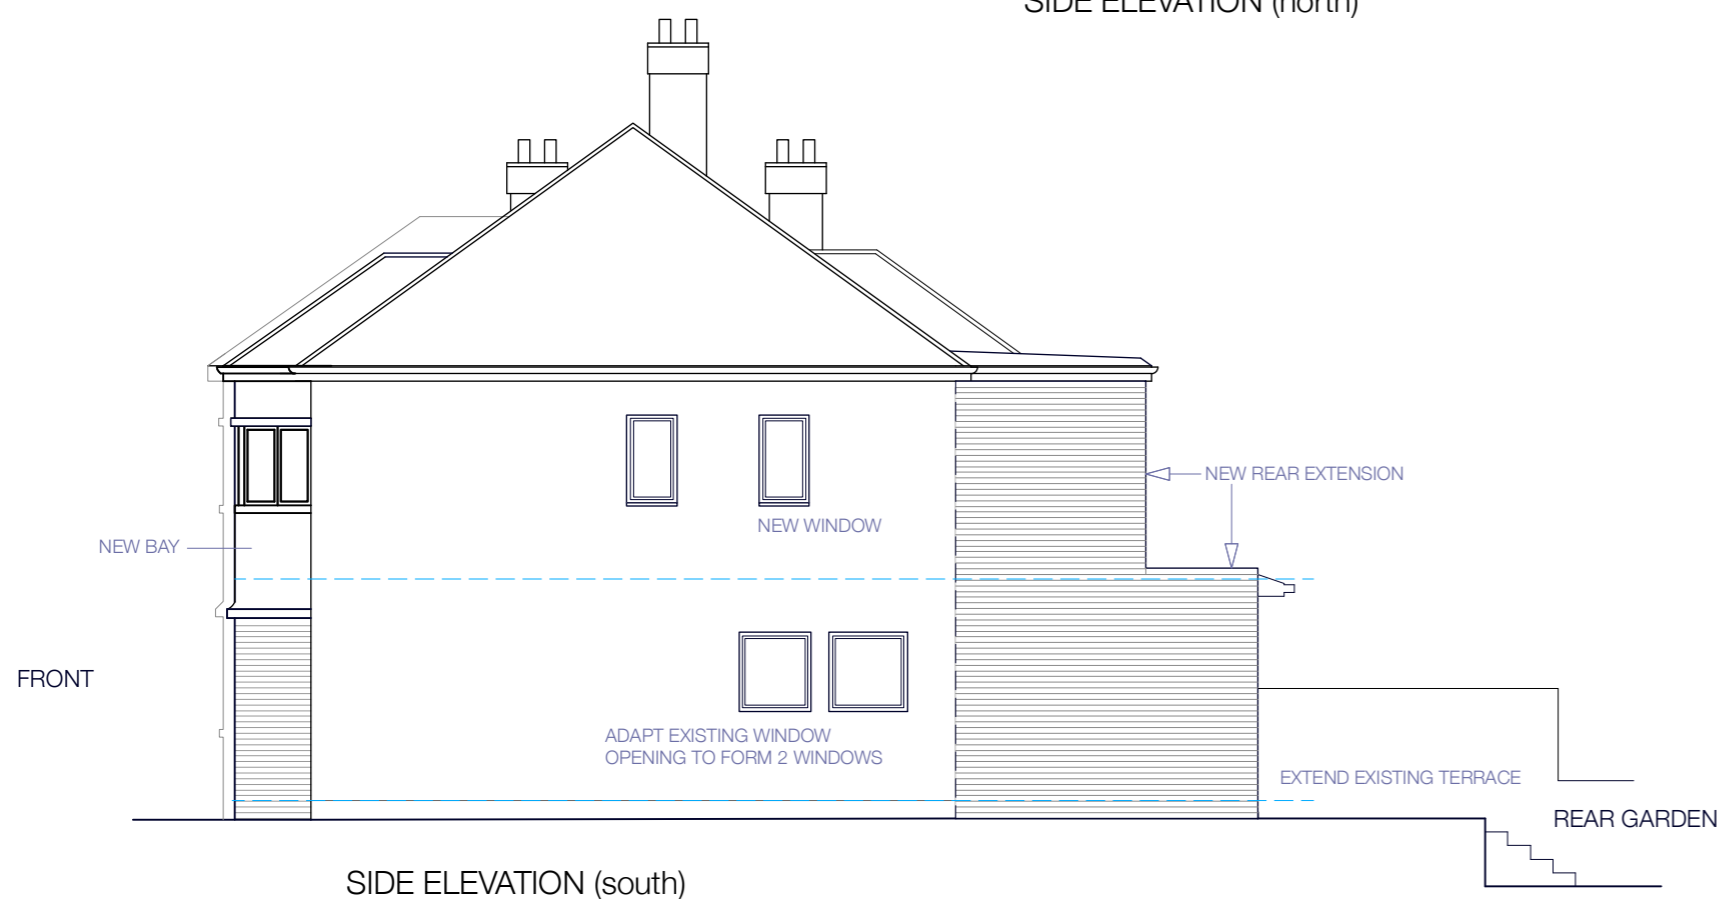

SIDE ELEVATION (south)



REAR ELEVATION

Revisions.

PROJECT :	30 FOSCOTE ROAD, HENDON, NW4 3SD	DRAWING :	PROPOSED ELEVATIONS					
CLIENT:	Ivan and Nancy Tang	SCALE:	1:100@A3	DRAWING NUMBER:	2023/411: P02		DATE:	OCT 23

NB - FOR PRINTING FROM PDF FILE THIS IS AN A3 DRAWING - SCALE MAY VARY

PLEASE DO NOT SCALE FROM THIS DRAWING. ALL DIMENSIONS TO BE CHECKED ON SITE. REFER ANY DISCREPANCIES TO ARCHITECT. THIS DRAWING IS SUBJECT TO COPYRIGHT.