


GROUND FLOOR

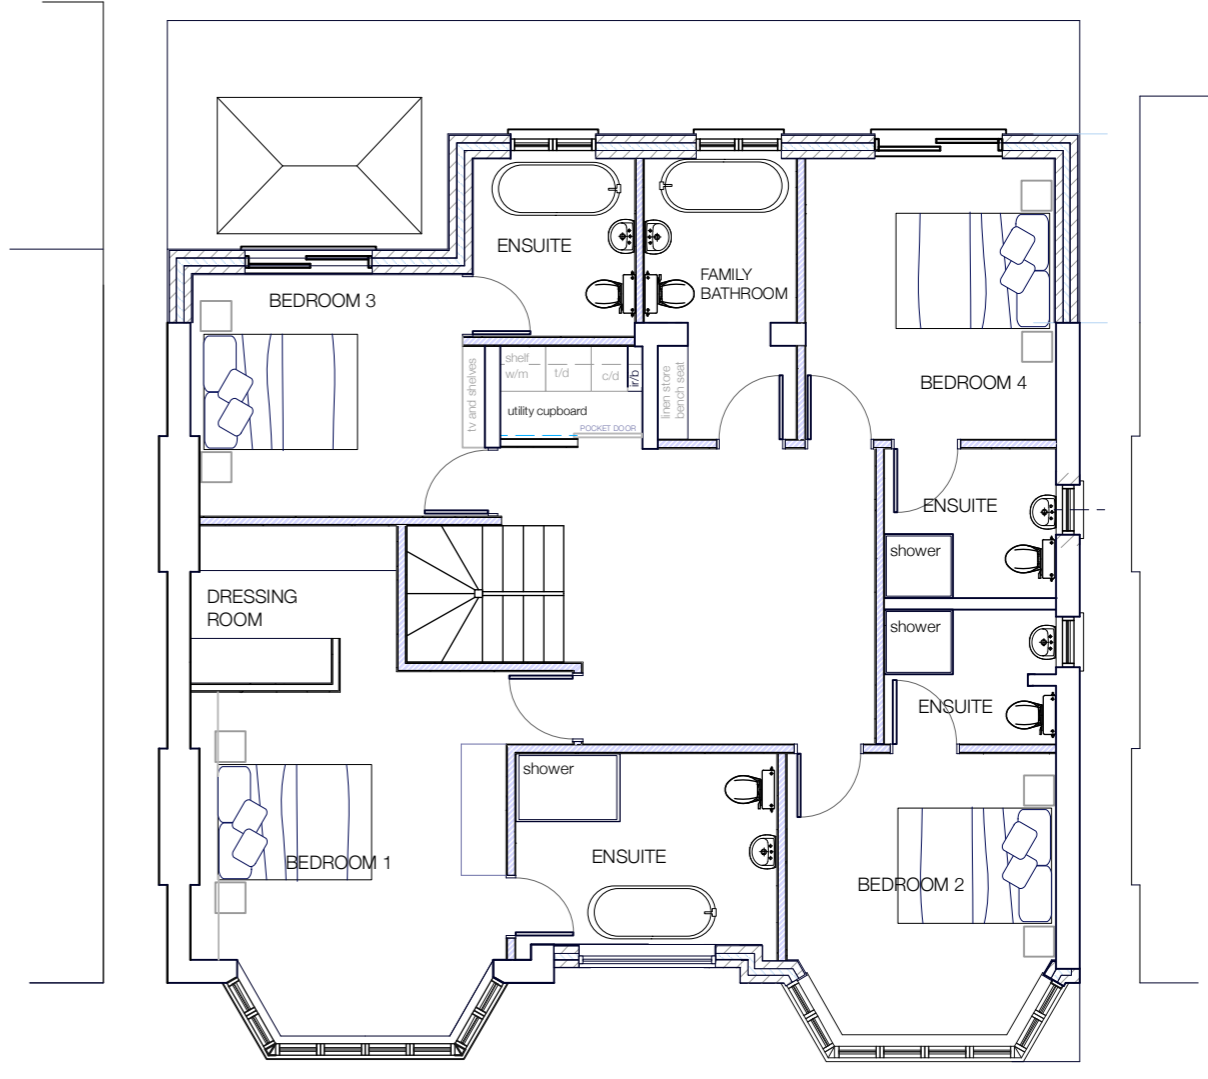

FIRST FLOOR

Revisions.

PROJECT : 30 FOSCOTE ROAD, HENDON, NW4 3SD		DRAWING : PROPOSED GROUND & FIRST FLOOR PLANS			
CLIENT: Ivan and Nancy Tang		SCALE: 1:100@A3	DRAWING NUMBER: 2023/411: P01	DATE: OCT 23	