



PLANNING
ISSUE
19 OCT 2023

REV: DATE: DESCRIPTION:

ZTT
ARCHITECTS

27 STEPHEN ROAD
HEADINGTON
OXFORD OX3 9AY
ztt.architects@gmail.com


PROJECT NAME:
**81 STAUNTON ROAD
HEADINGTON
OXFORD
OX3 7TL**

DRAWING TITLE:
**EXISTING
GROUND AND FIRST
FLOOR PLANS**


DATE:
JUNE 2023

SCALE:
1:100 @ A3

PROJECT NO: **2301/** DRAWING NO: **S01/** REV: **-**

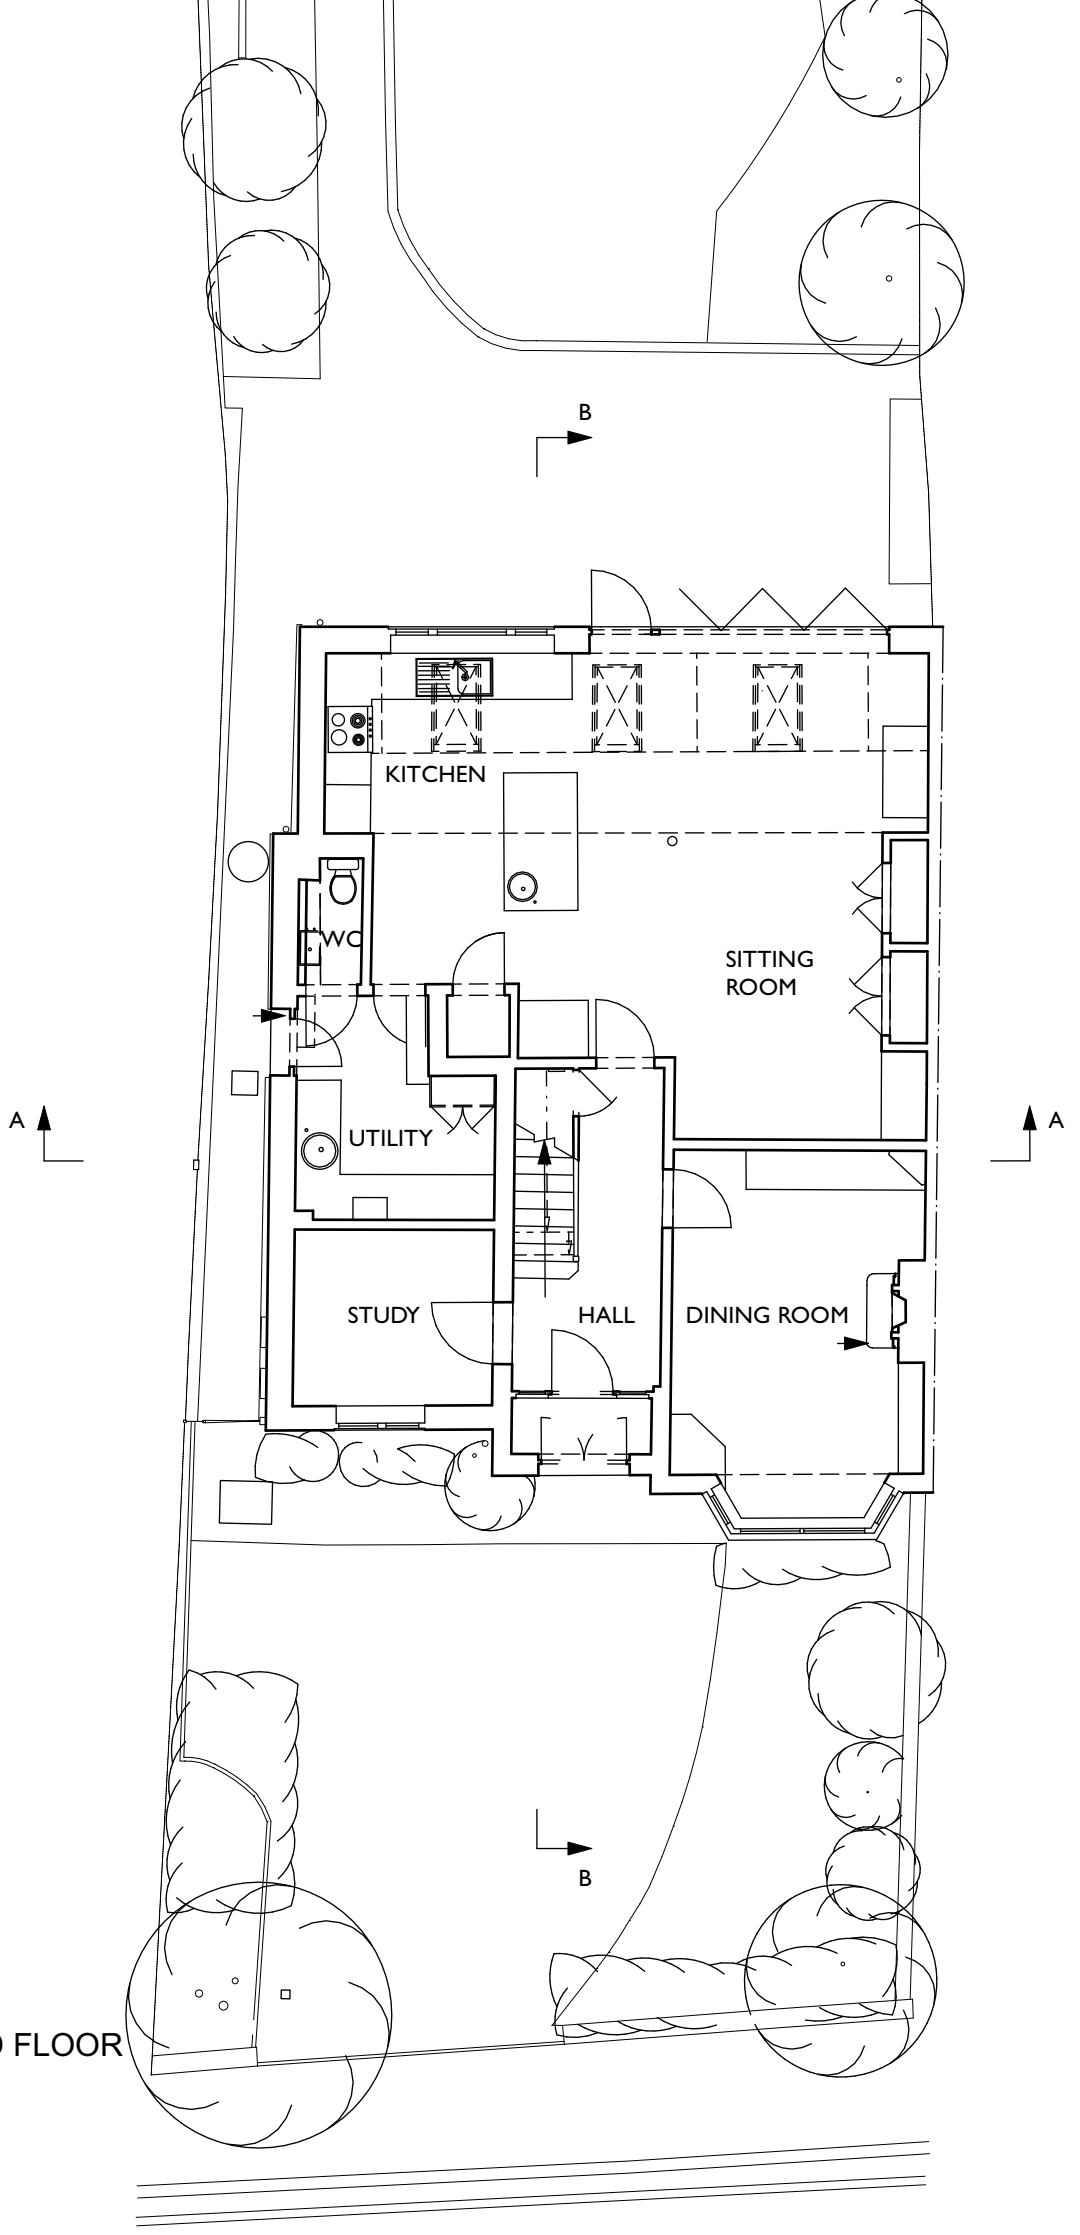

GROUND FLOOR

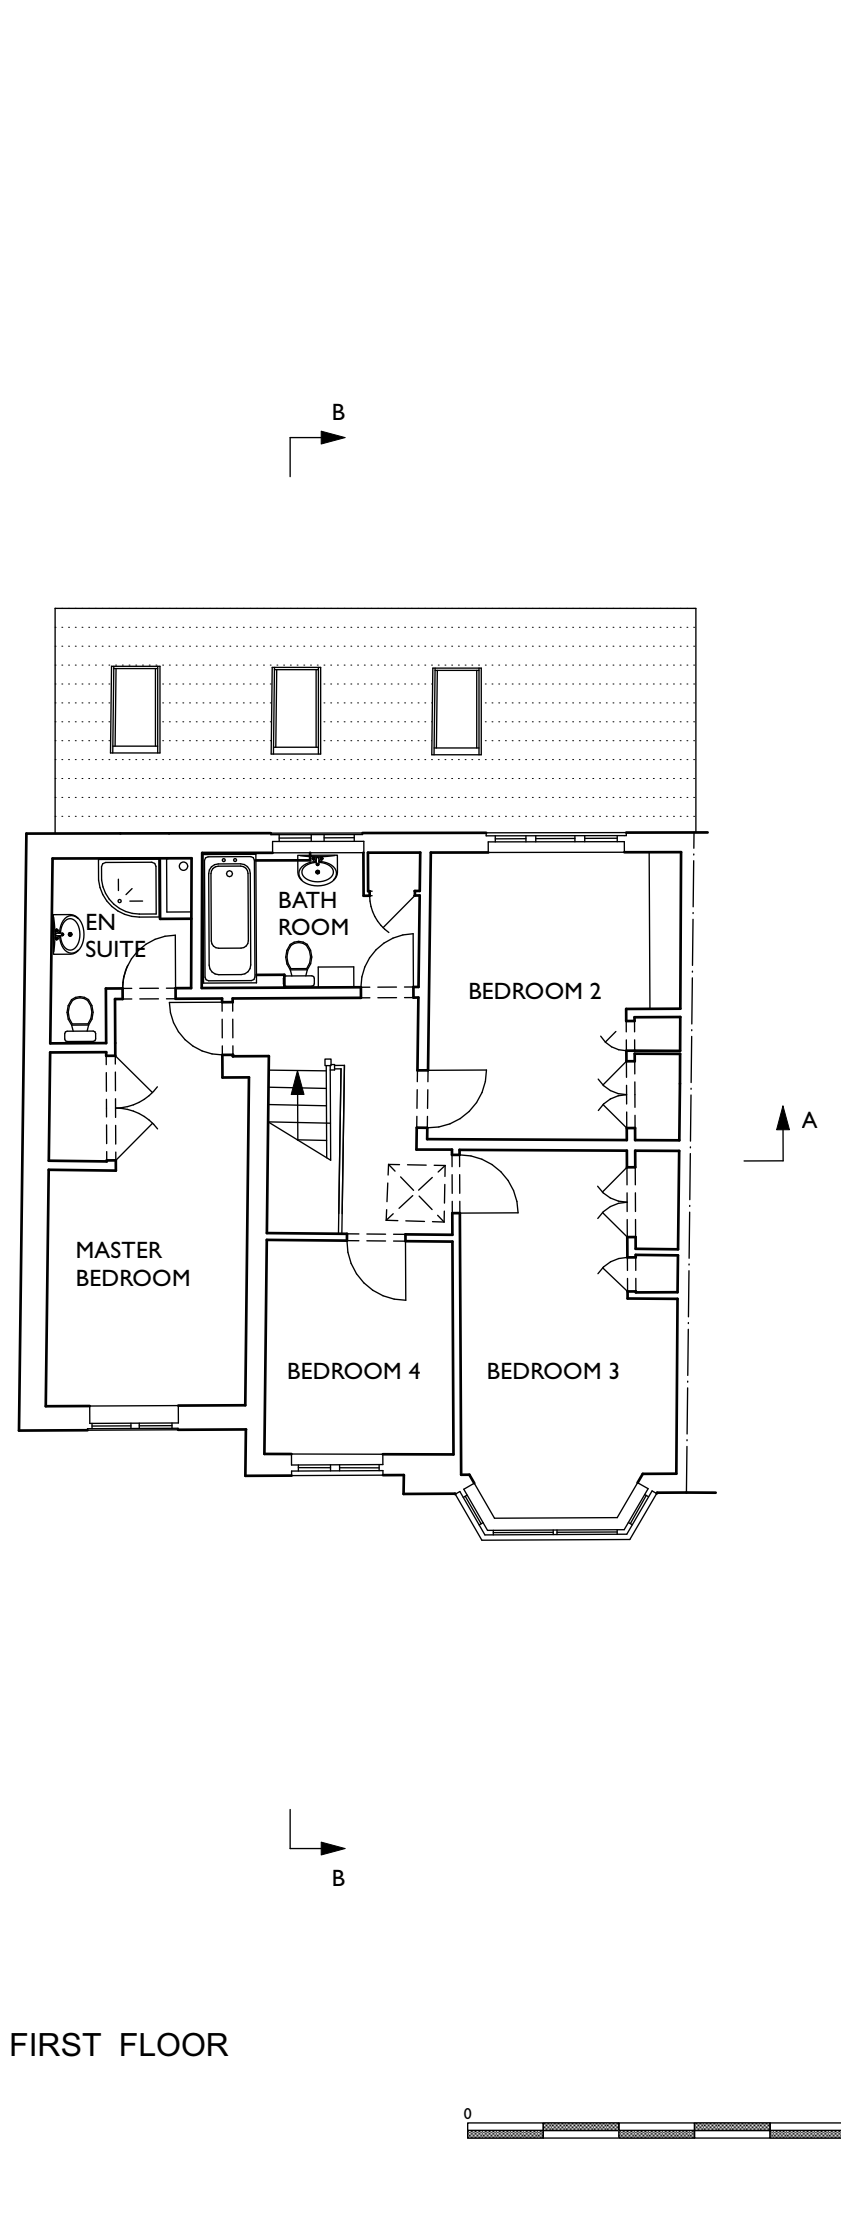

FIRST FLOOR

