




Proposed Southeast Elevation
Scale 1:50

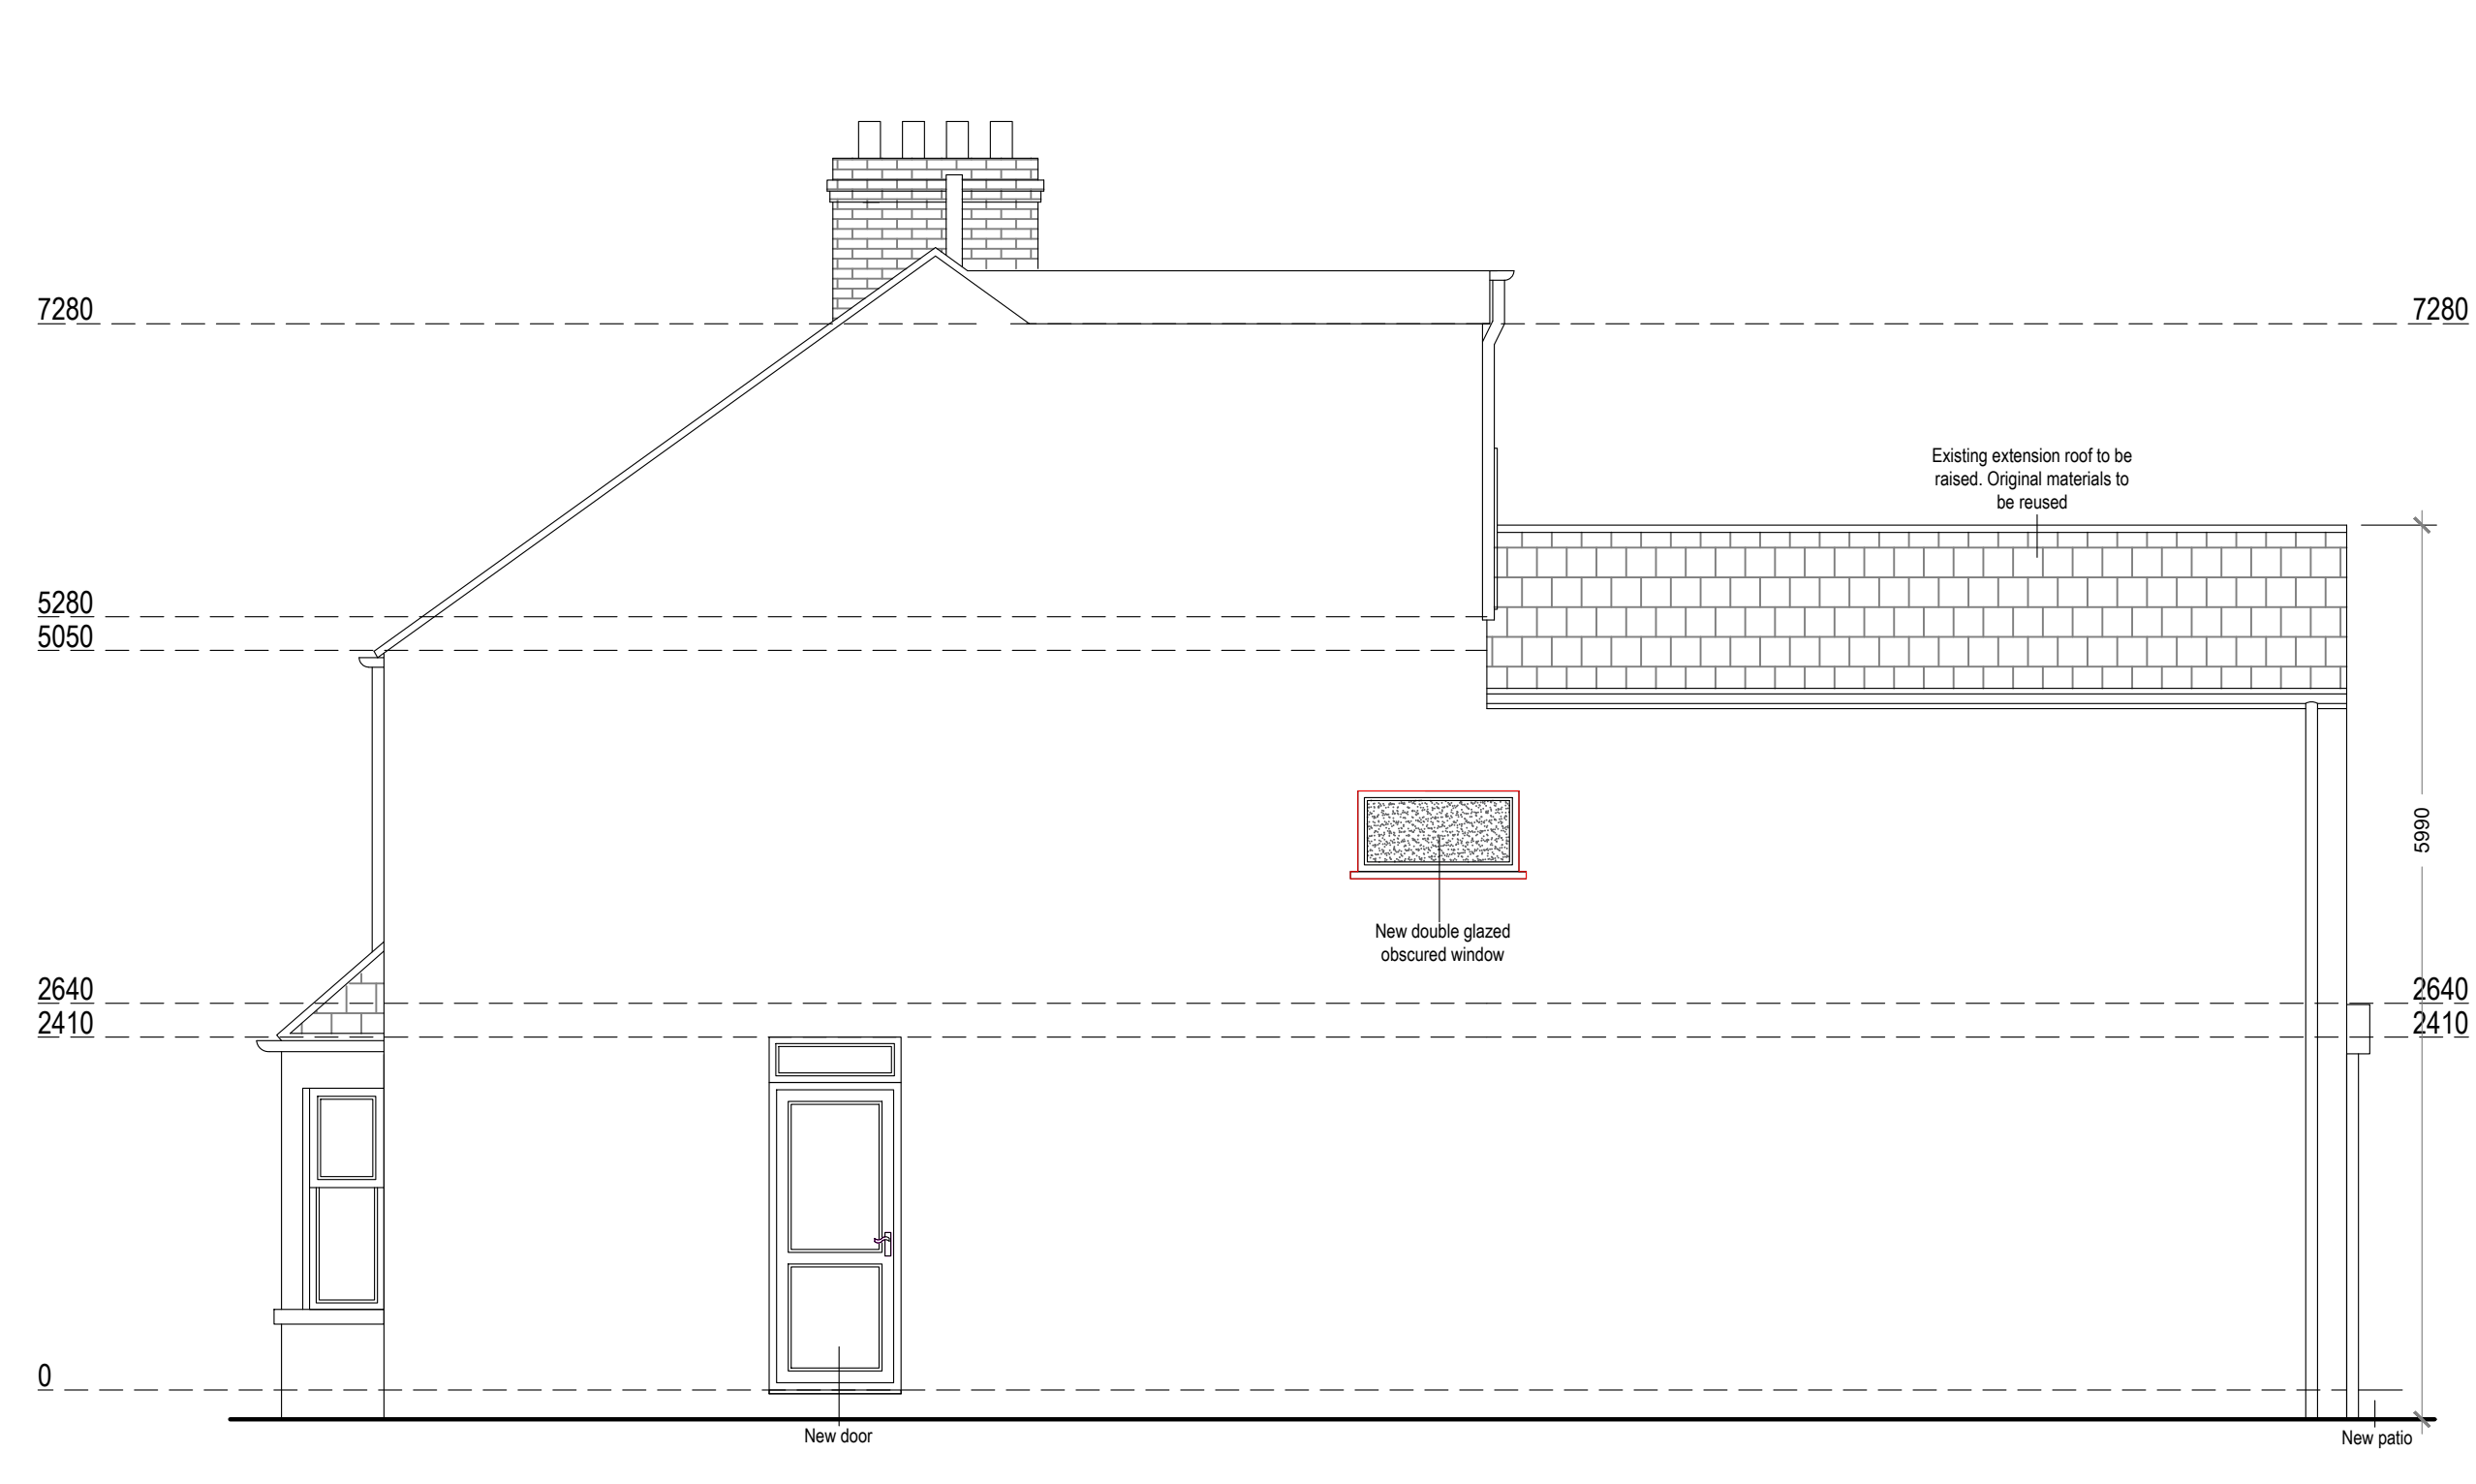


Proposed Southwest Elevation
Scale 1:50

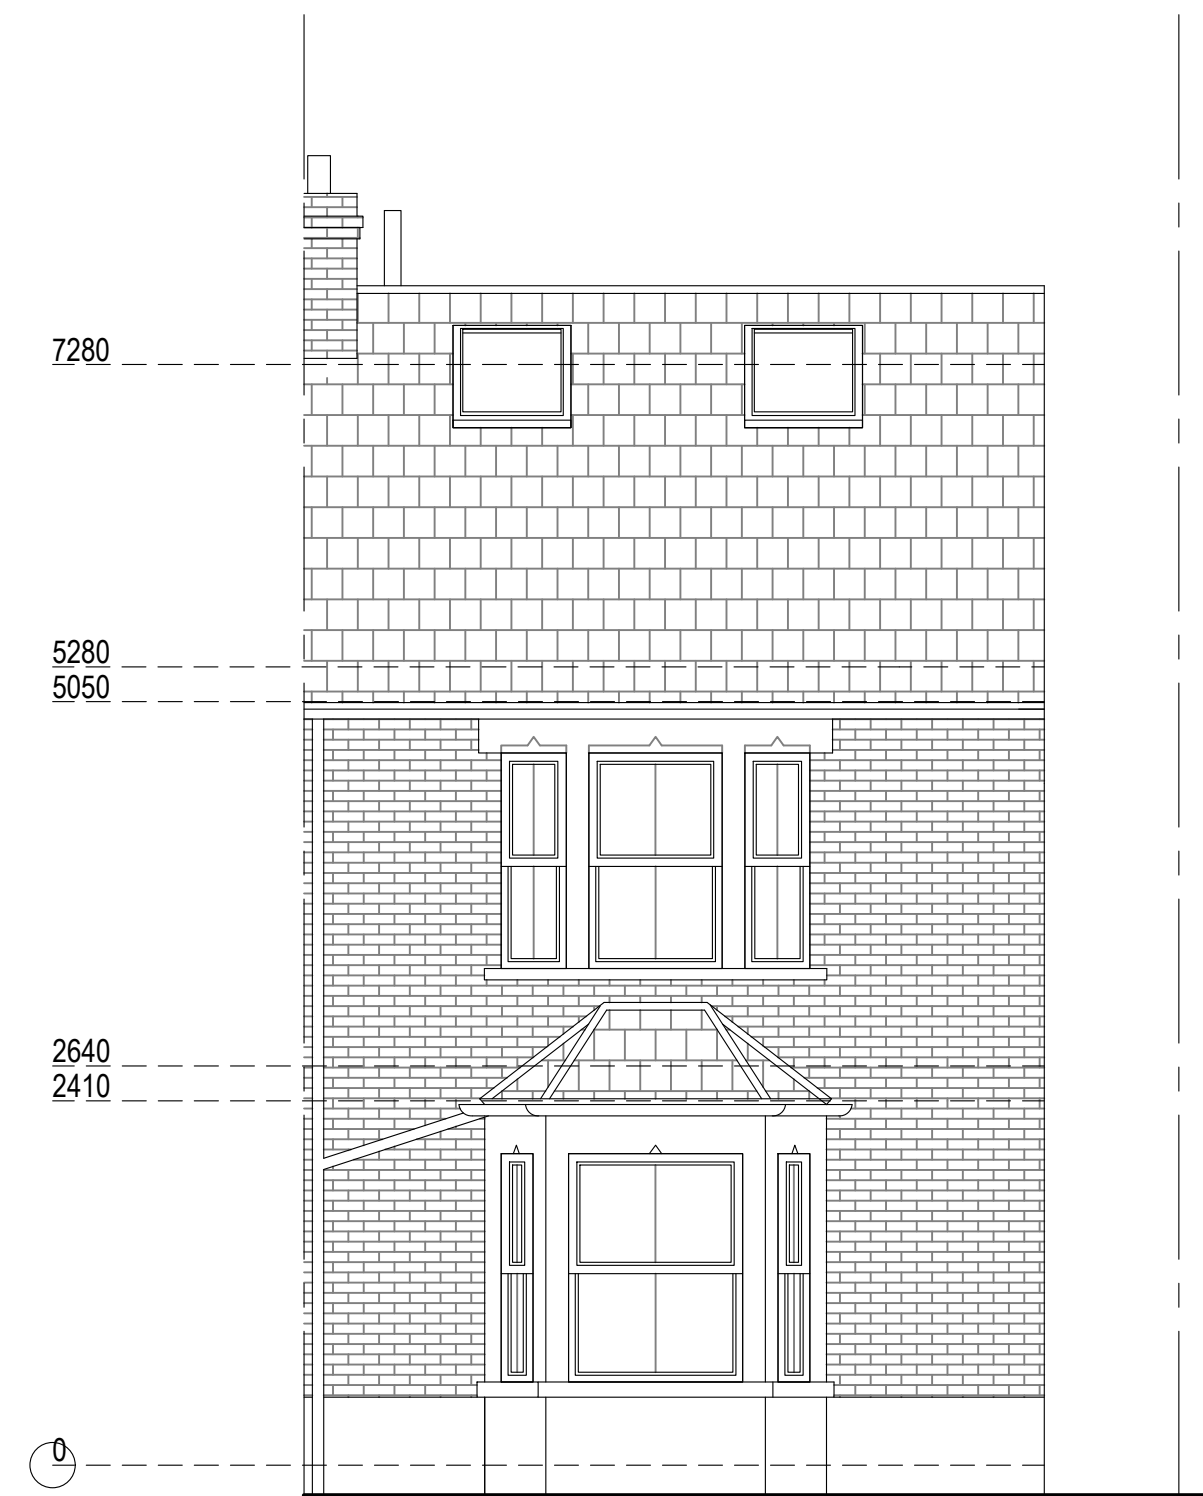

Proposed Northwest Elevation
Scale 1:50

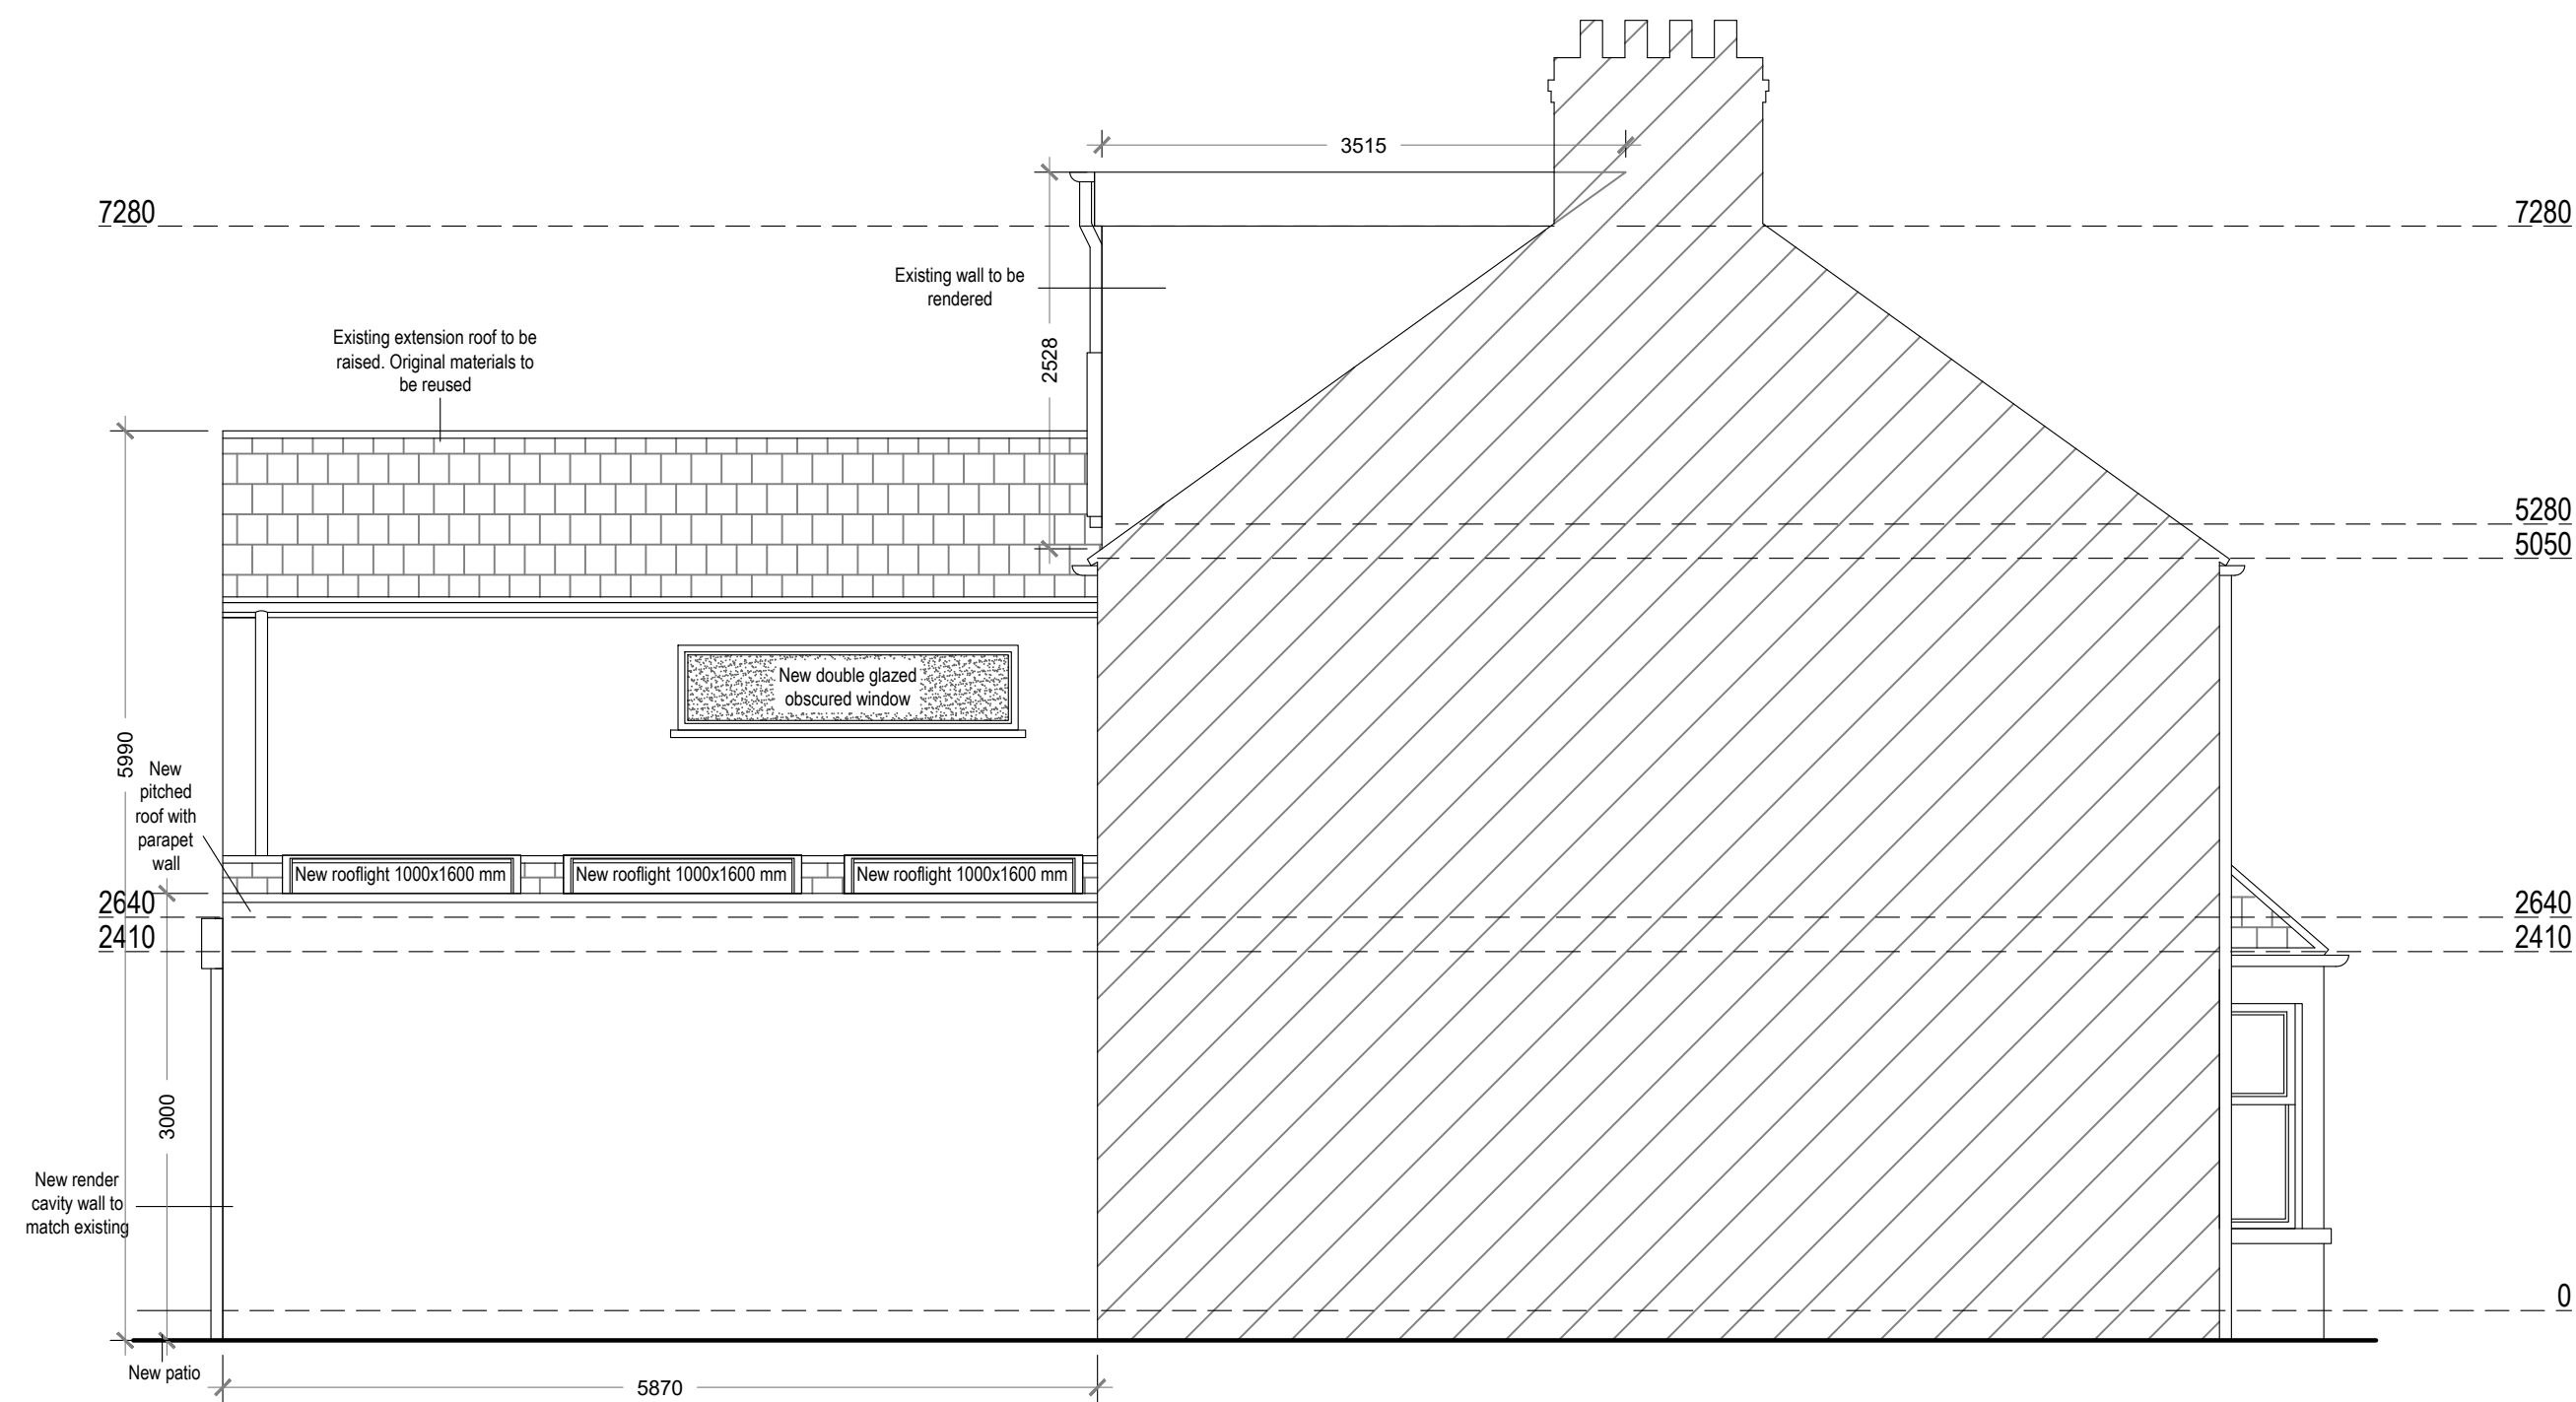

Proposed Northeast Elevation
Scale 1:50

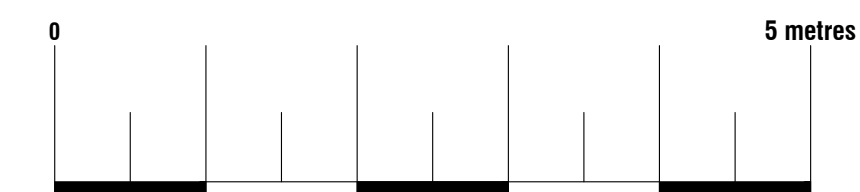

Arkiplan

74 Cardiff Road, CF15 7QE • Enquiries@ArkiPlan.co.uk

Site	72 Howard Street, Oxford OX4 3BE	Date	06.10.2023
		Sheet	22-0485 D05 Rev 0
		Job	New Extension & Loft Conversion
		Scale	As Shown@A1
		Title	As Shown