




**Existing Southeast Elevation**  
Scale 1:50

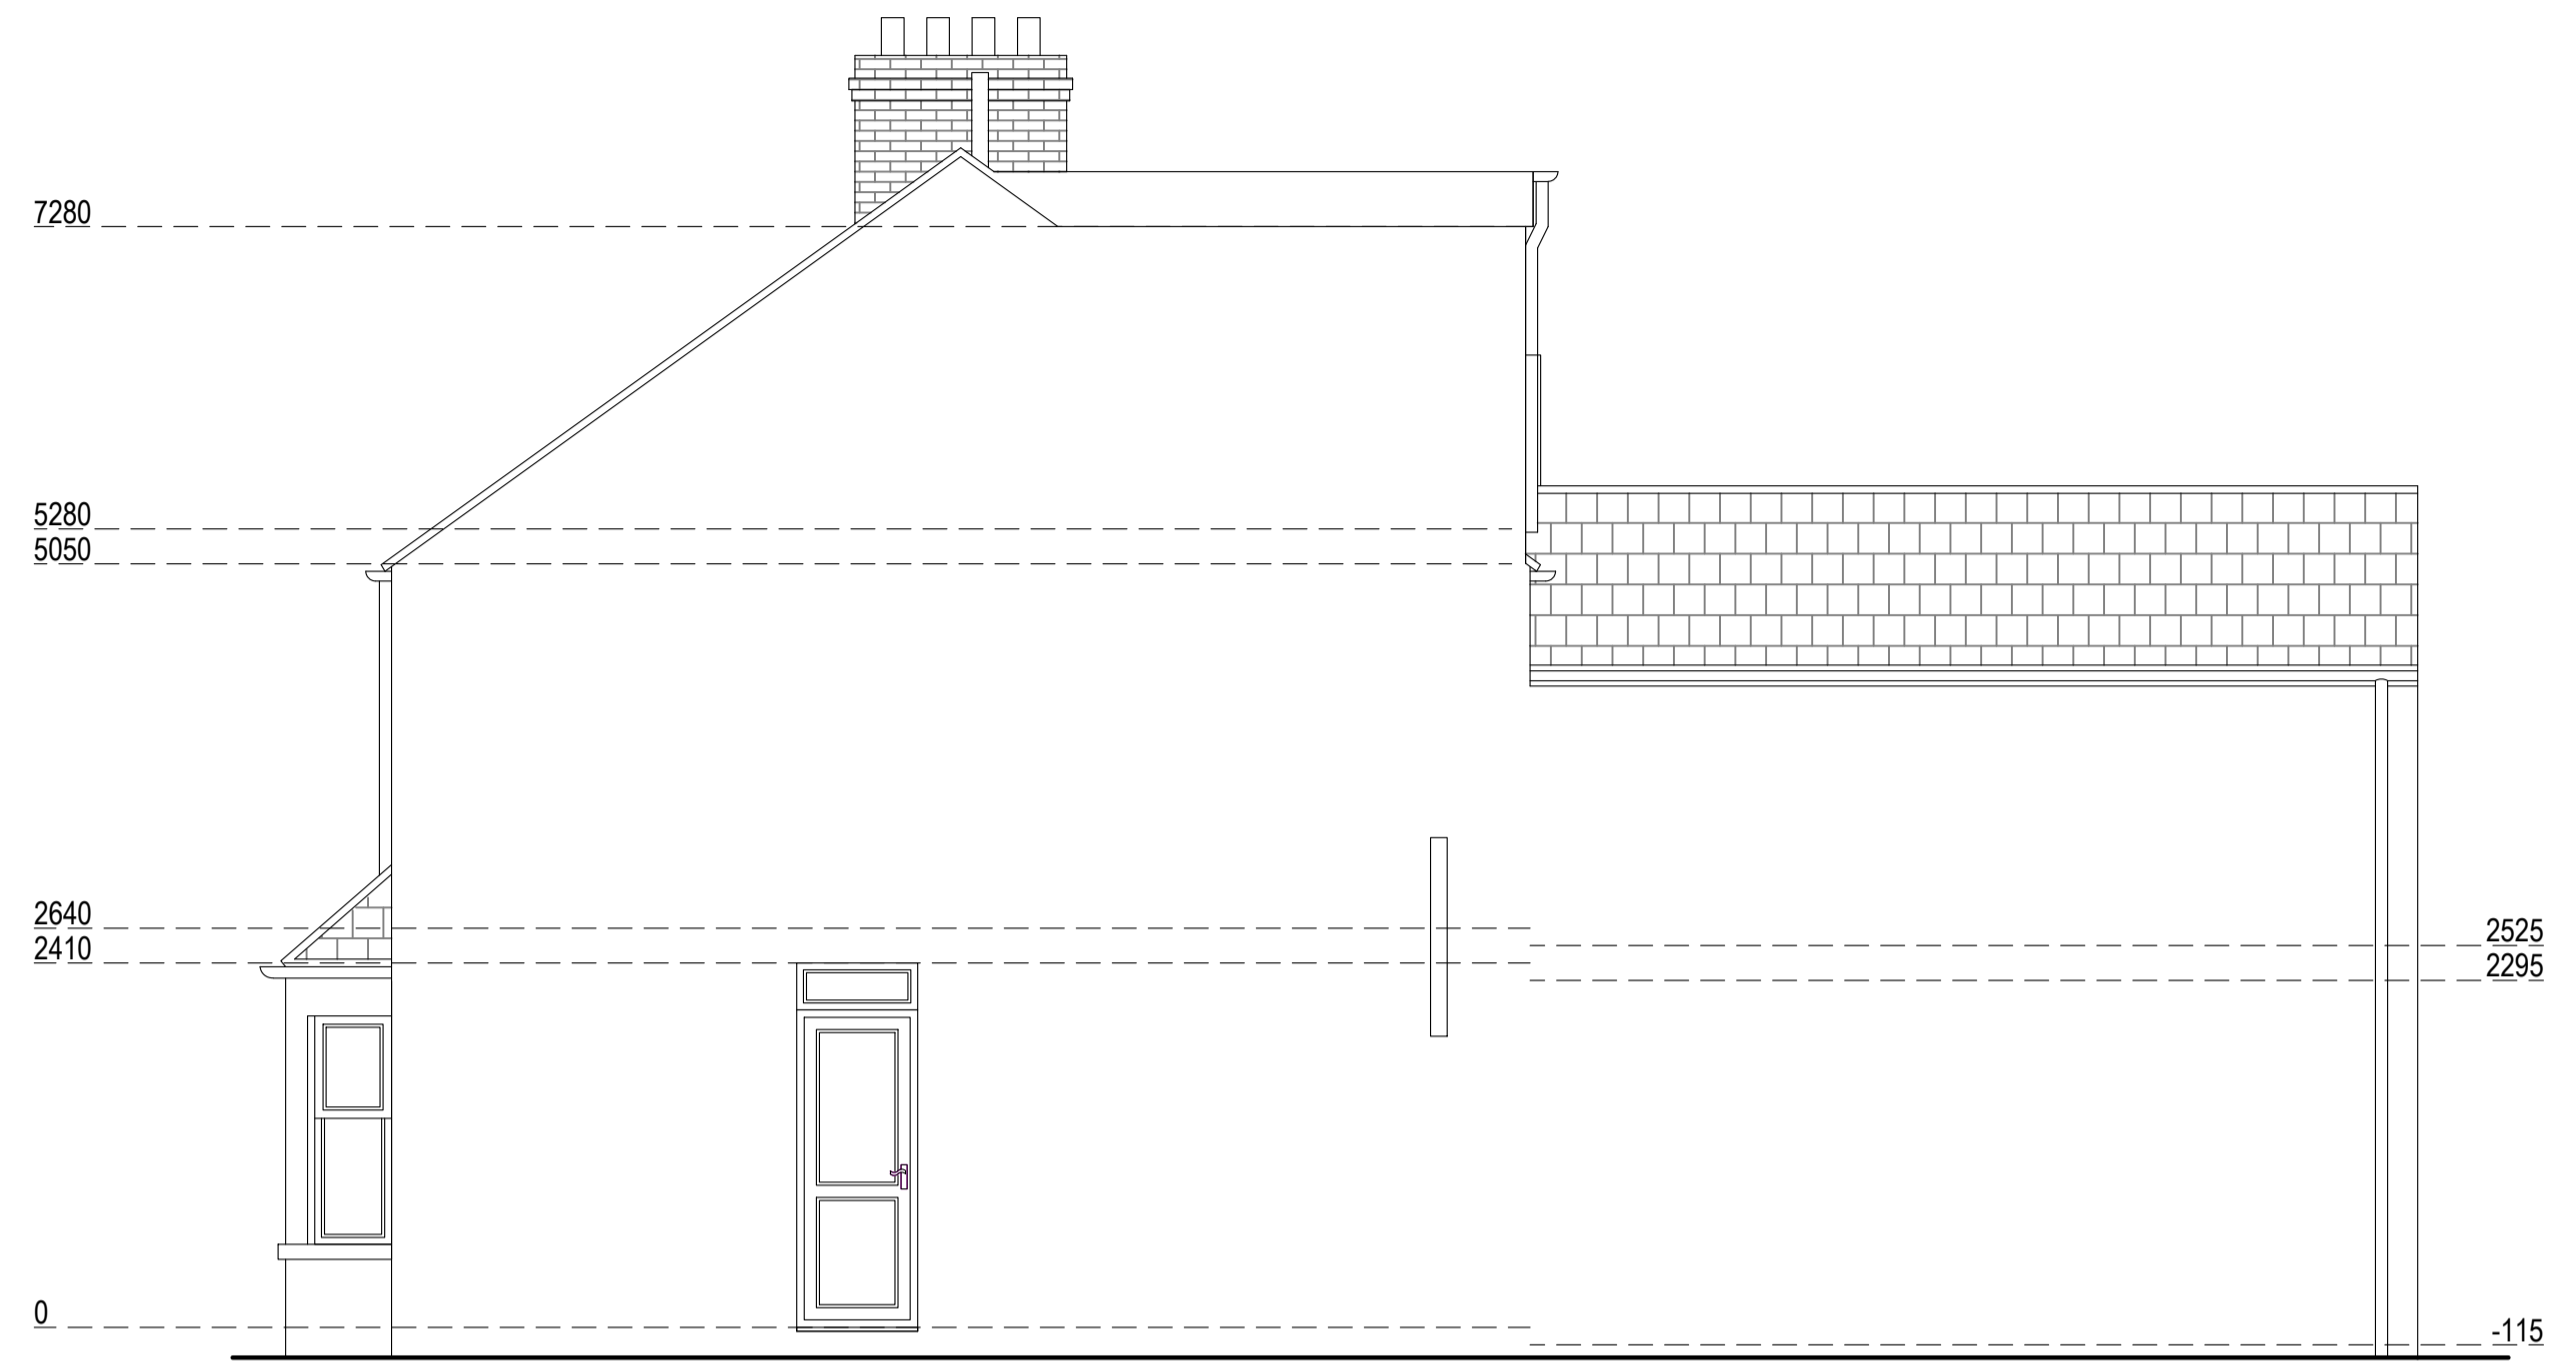


**Existing Southwest Elevation**  
Scale 1:50

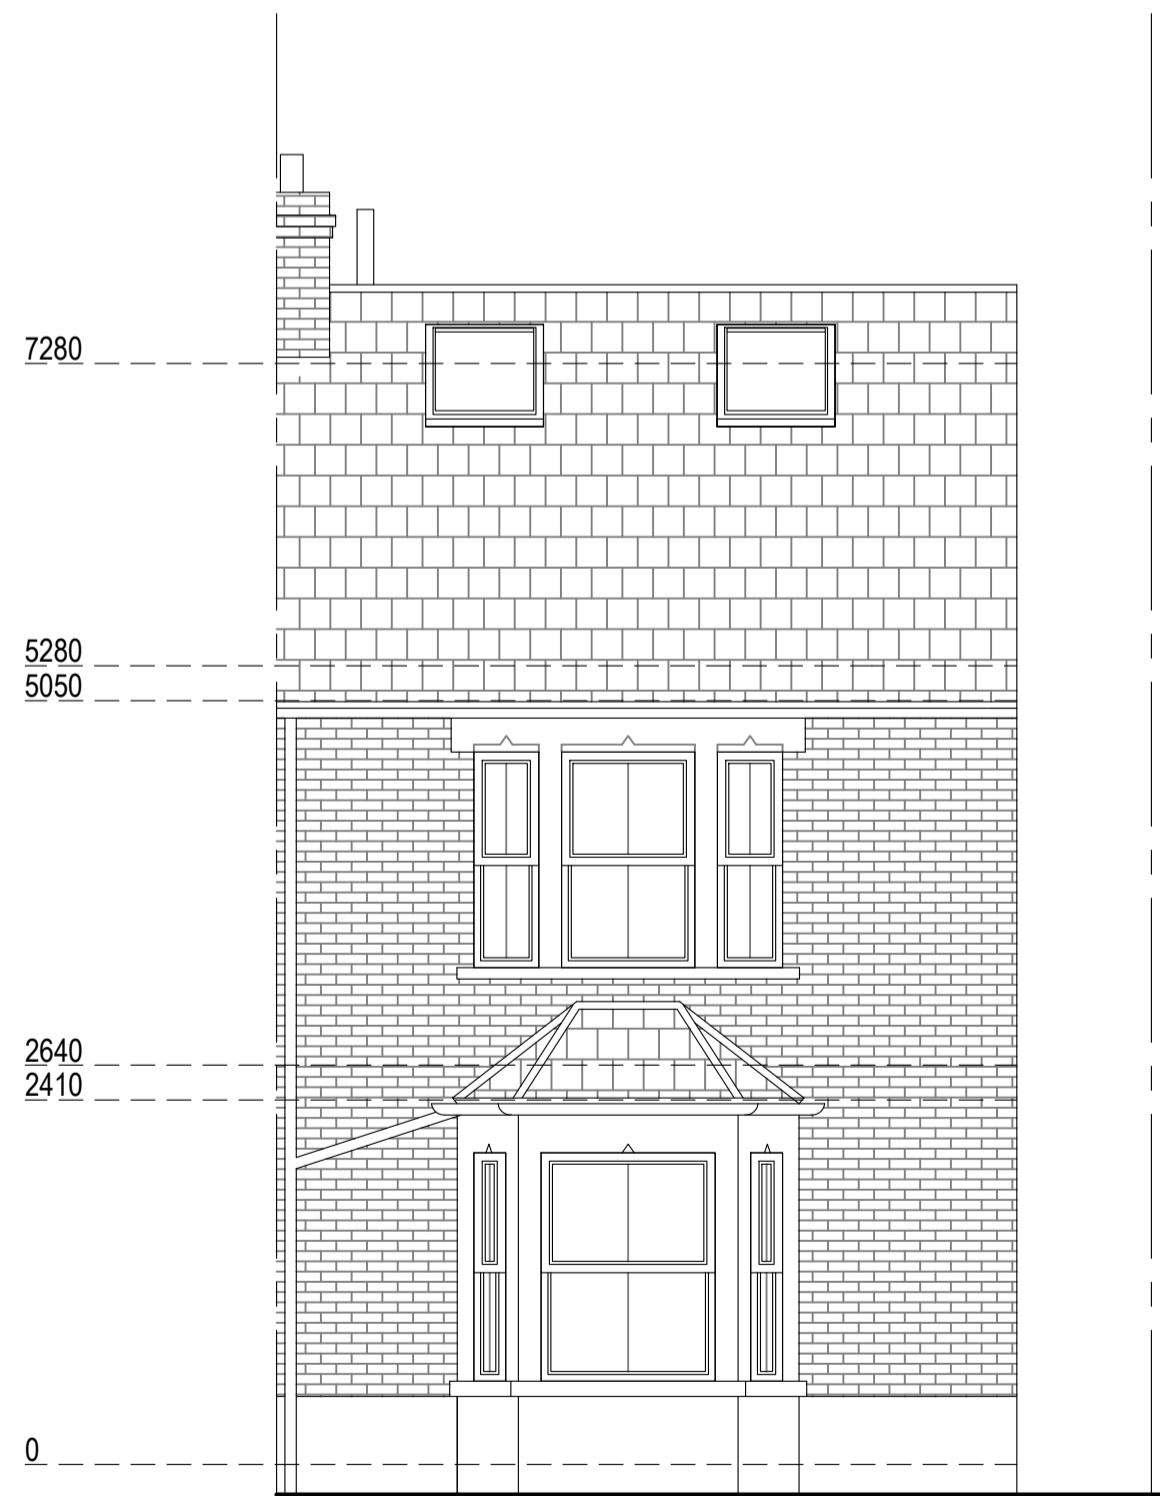

**Existing Northwest Elevation**  
Scale 1:50

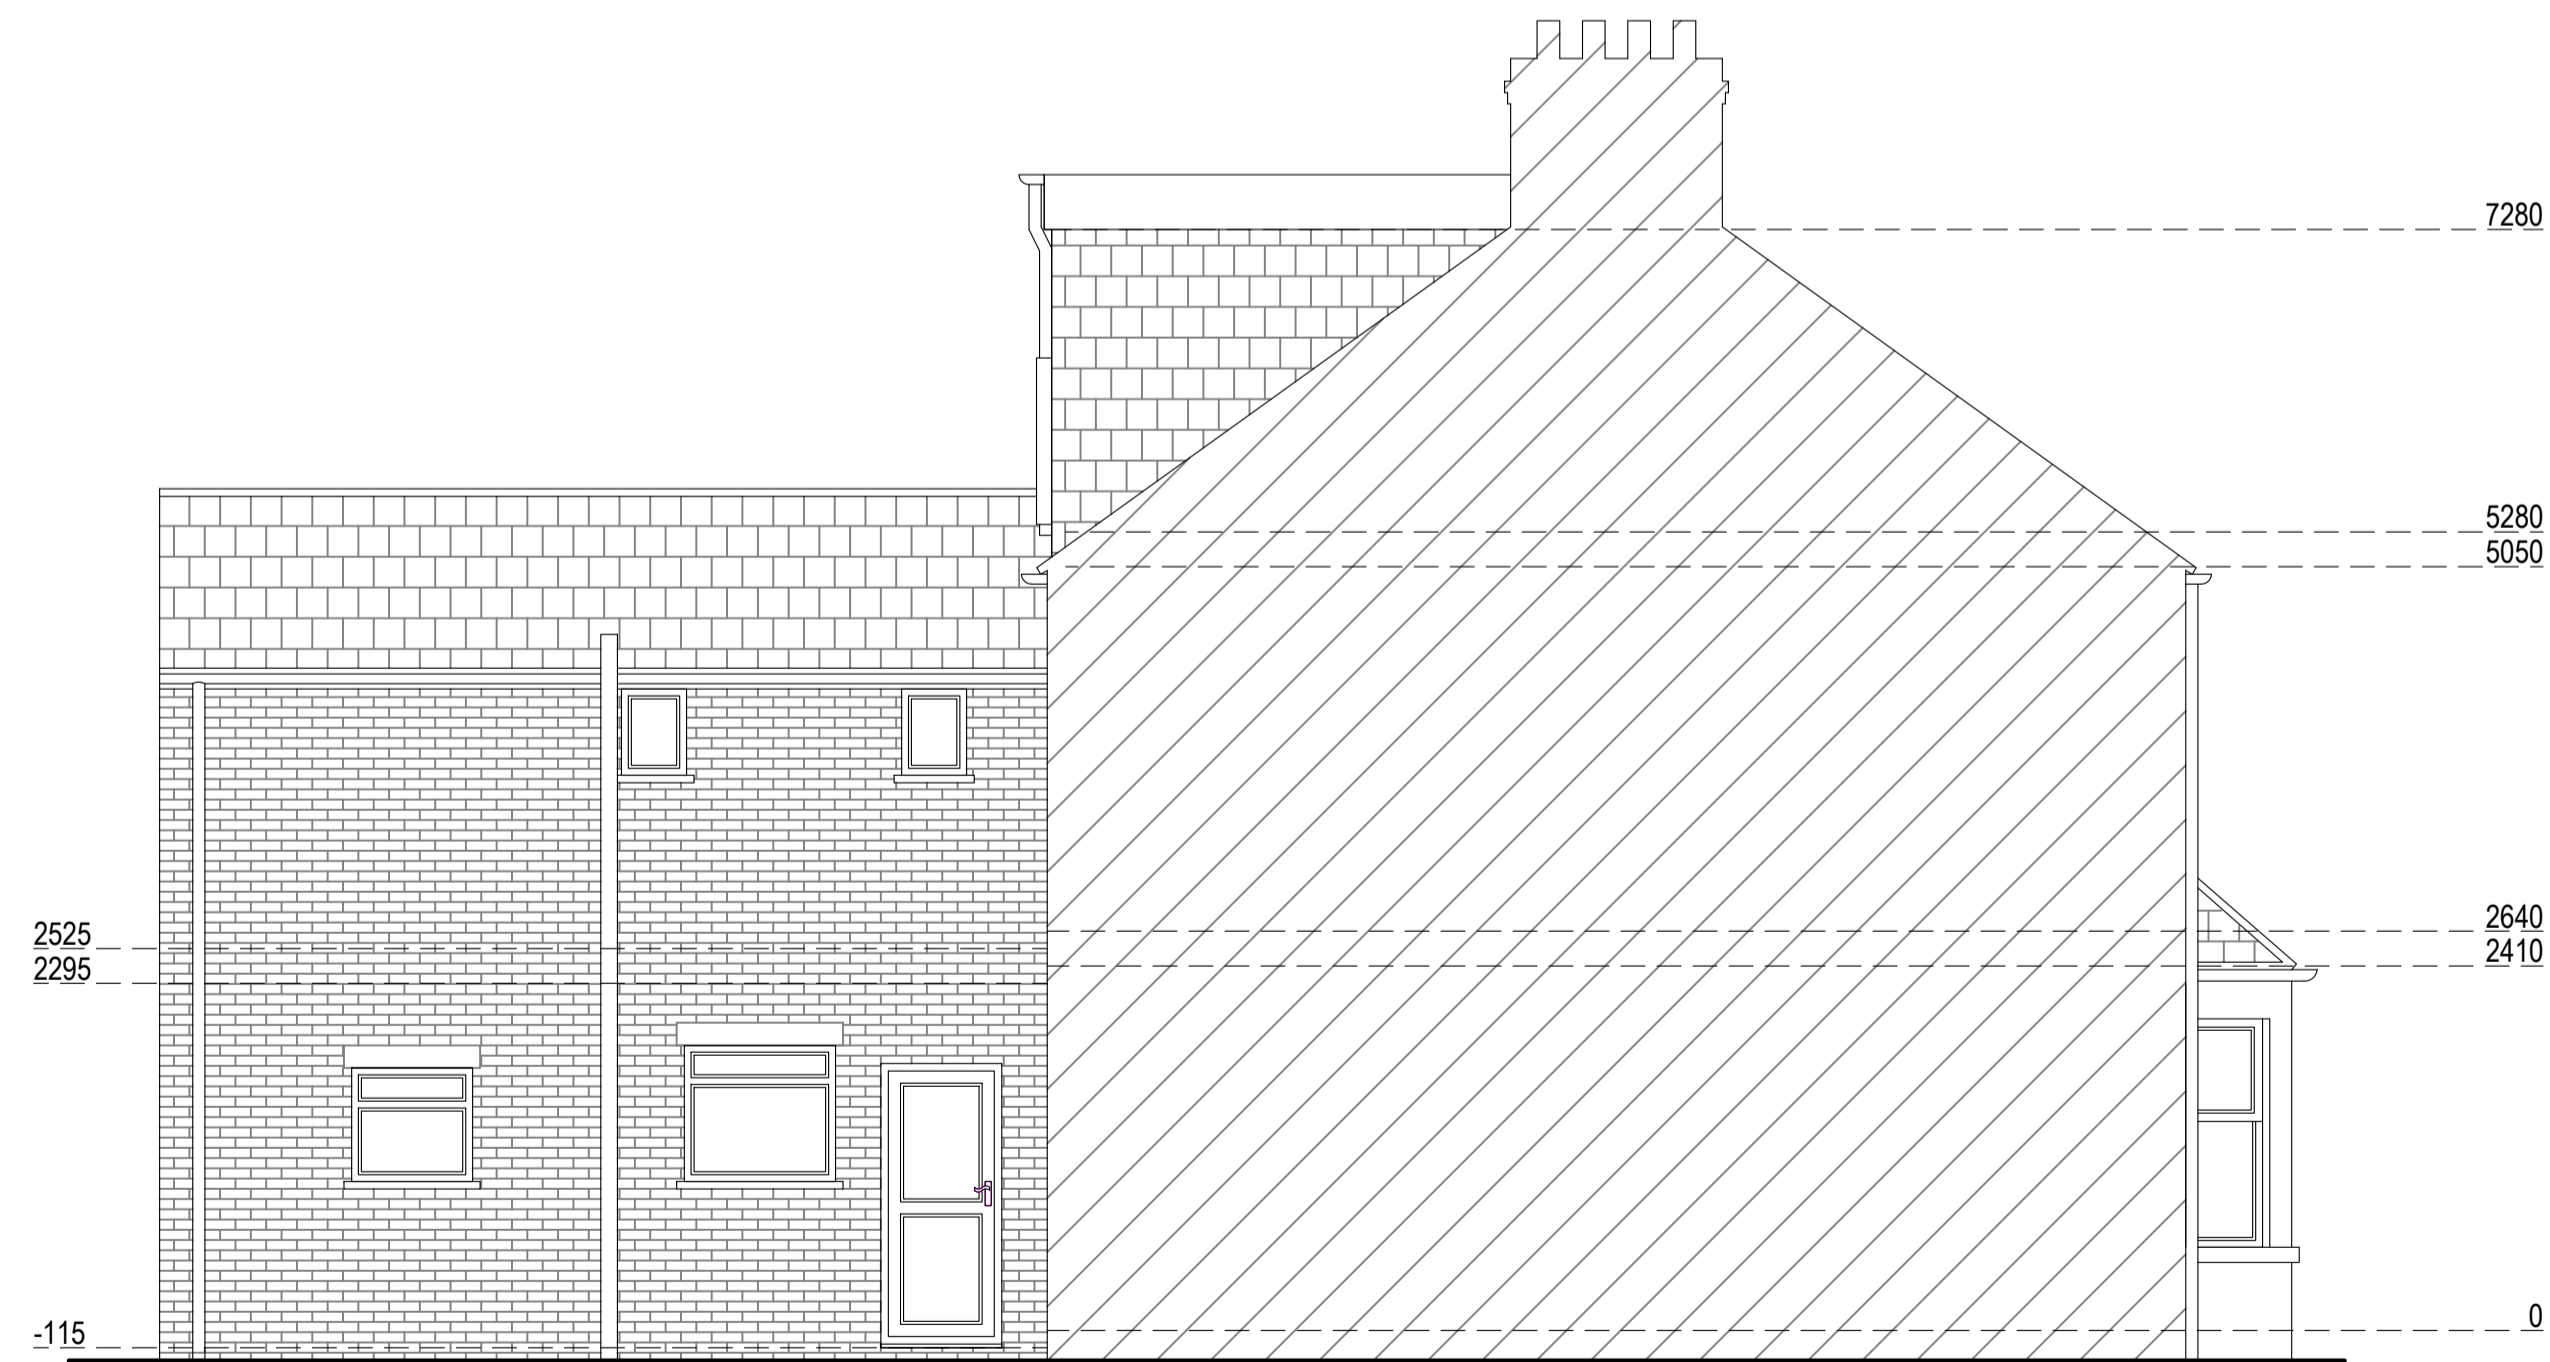

**Existing Northeast Elevation**  
Scale 1:50

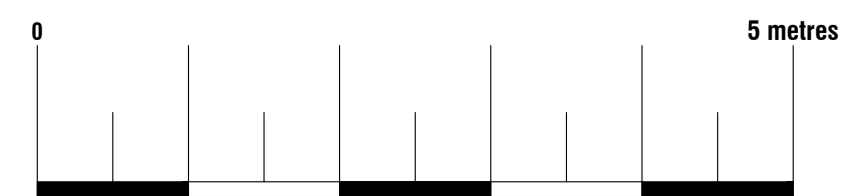

**Arkiplan**

74 Cardiff Road, CF15 7QE • Enquiries@ArkiPlan.co.uk

<b>Site</b>	72 Howard Street, Oxford OX4 3BE	<b>Date</b>	06.10.2023
		<b>Sheet</b>	22-0485 D03 Rev 0
		<b>Job</b>	New Extension & Loft Conversion
		<b>Scale</b>	As Shown@A1
		<b>Title</b>	As Shown