

Planning Note:
It is not proposed to alter the external appearance of the existing building as part of this Change of Use application.


**PROPOSED CHANGE
OF USE**

DRAWING TITLE:
ELEVATIONS
Existing and Proposed

CLIENT:
Name: 57A Victoria Road West
Cleveleys,
Thornton Cleveleys,
FY5 1AJ

SCALE: 1:100	DRAWN BY: MD
-----------------	-----------------


DRAWING NO: DG - 23 - 004- VICT	REV: A
------------------------------------	-----------

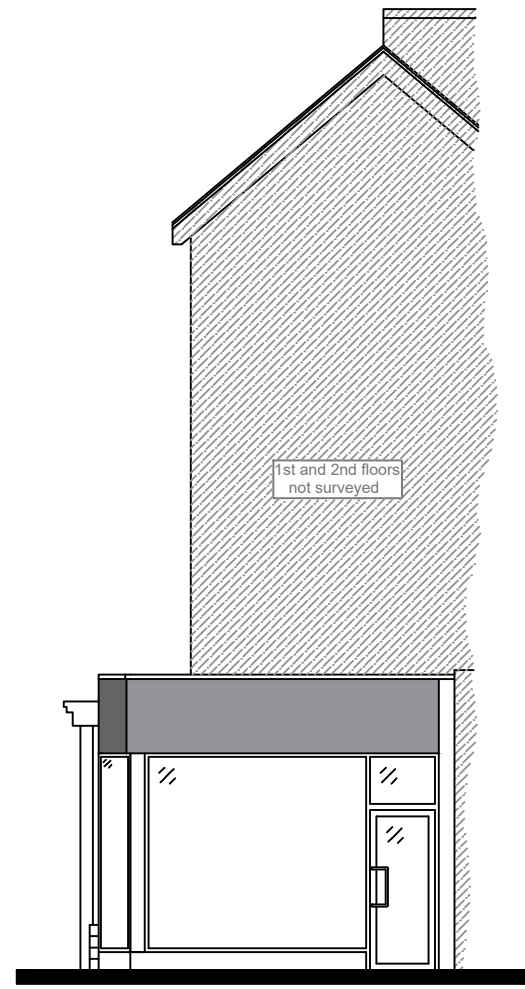

Front Elevation
Scale 1:100



Side Elevation
Scale 1:100

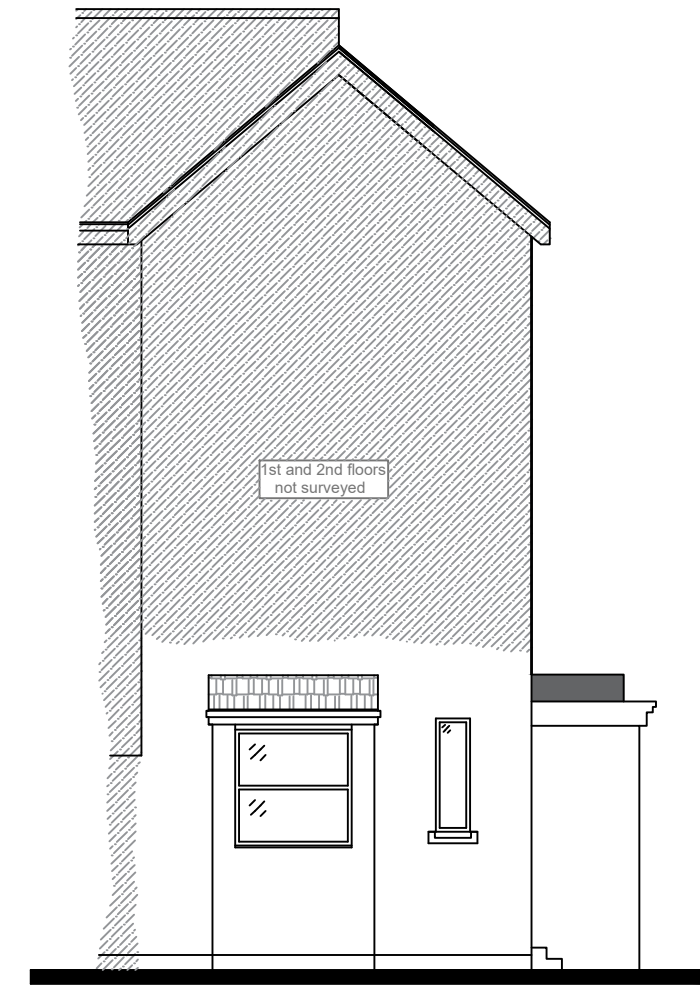

Rear Elevation
Scale 1:100